


| | | | | |
|------------|----------------|------------------|-----------------------|--------------------|
| FAJ REL | SECTION -80 | COUNTY BUREAU | TOTAL SHEETS 32 | SHEET NO. 32 |
| STA. | + | TO STA. | + | |
| ILLINOIS | | | | |

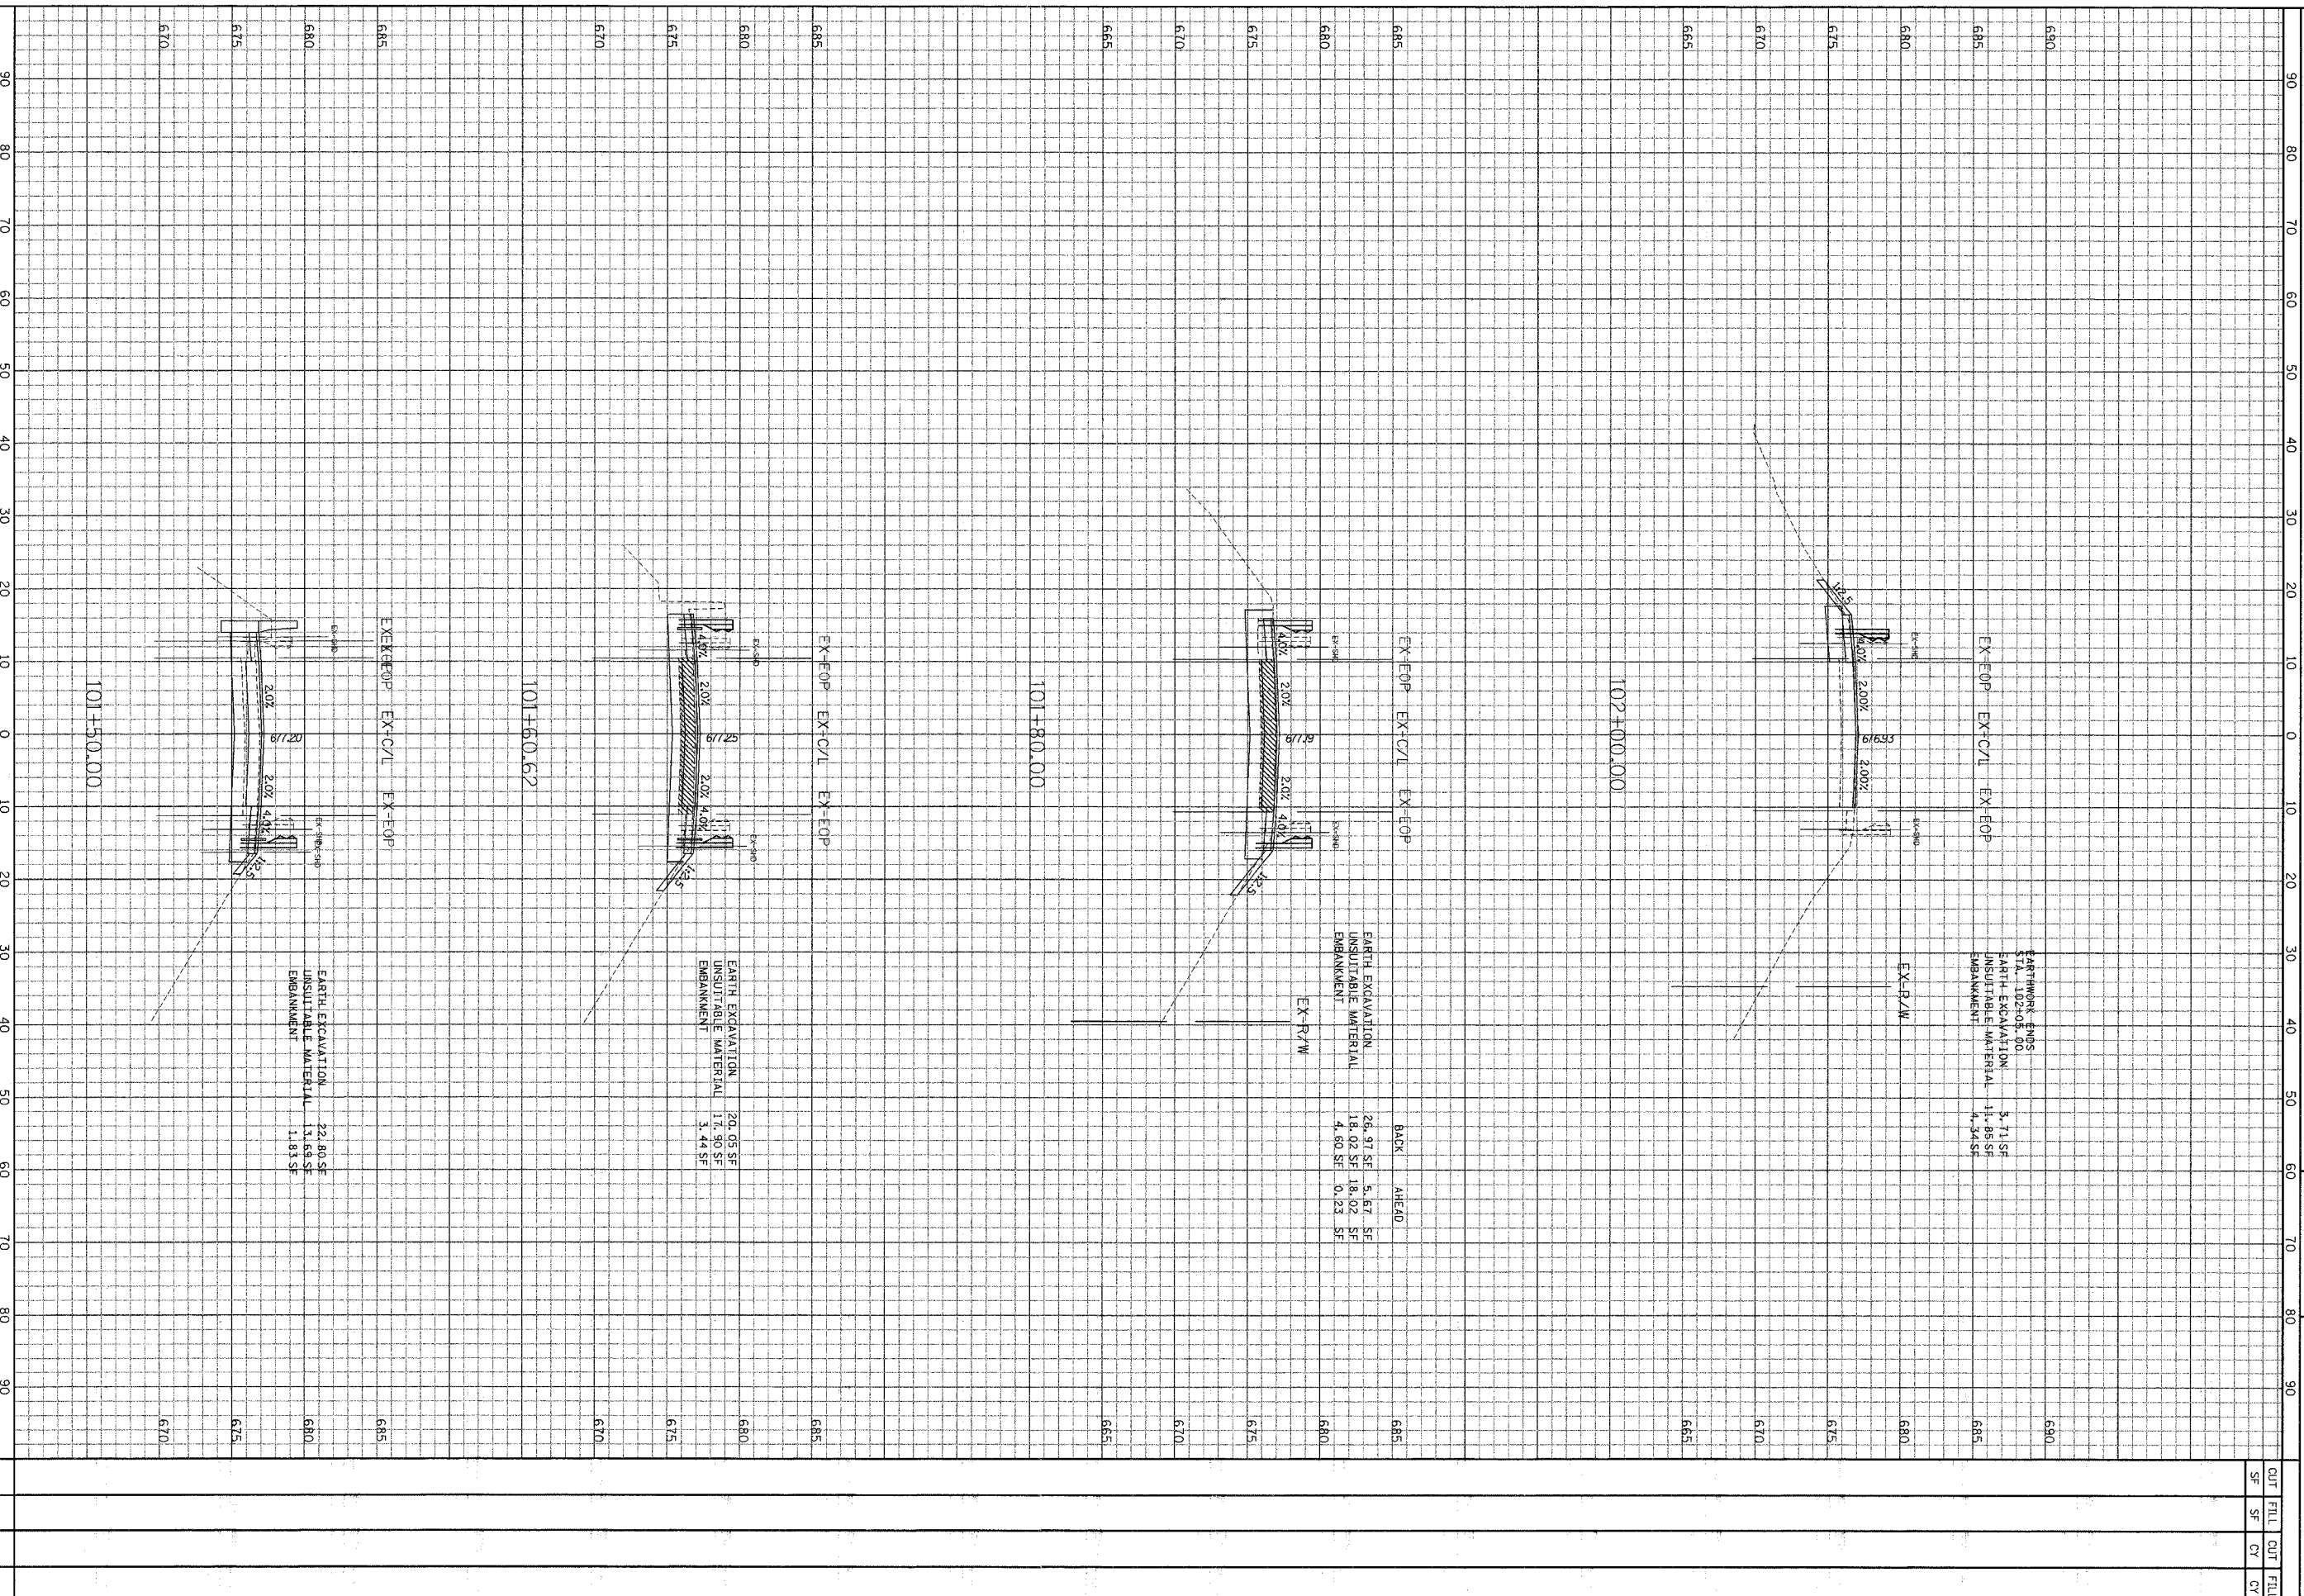

| | | |
|--|---|---|
| <p>EARTHWORK ENDS STA. -02+03.00 EARTH EXCAVATION UNSUITABLE MATERIAL EMBANKMENT</p> <p>5.71 SF 13.85 SF 4.34 SF</p> | <p>EX-EOP EX-C/L EX-EOP</p> <p>EX-R/W</p> | <p>BACK AHEAD</p> <p>26.97 SF 5.67 SF 18.02 SF 18.02 SF 4.80 SF 0.23 SF</p> |
| <p>EARTH EXCAVATION UNSUITABLE MATERIAL EMBANKMENT</p> <p>20.05 SF 17.90 SF 3.44 SF</p> | <p>EX-EOP EX-C/L EX-EOP</p> <p>EX-R/W</p> | <p>BACK AHEAD</p> <p>26.97 SF 5.67 SF 18.02 SF 18.02 SF 4.80 SF 0.23 SF</p> |
| <p>EARTH EXCAVATION UNSUITABLE MATERIAL EMBANKMENT</p> <p>22.80 SF 13.69 SF 1.83 SF</p> | <p>EX-EOP EX-C/L EX-EOP</p> <p>EX-R/W</p> | <p>BACK AHEAD</p> <p>26.97 SF 5.67 SF 18.02 SF 18.02 SF 4.80 SF 0.23 SF</p> |

GRAFF, ANALI, SCHUMER & ASSOCIATES, INC.
CONSULTING ENGINEERS AND LAND SURVEYORS
8501 N. HAGERS ROAD SUITE 200
CHICAGO, ILL. 60642

BACKBONE ROAD OVER I-80
BRIDGE REHABILITATION

| | | | |
|-----|------|-----|------|
| CUT | FILL | CUT | FILL |
| SF | SF | CY | CY |