


F.A.P. RITE.	SECTION	COUNTY	TOTAL SHEETS	SHEET NO.
642	*	JODAVIESS	45	6
STA.		TO STA.		
FED. ROAD DIST. NO.		ILLINOIS	FED. AID PROJECT	


* (10BR-310 & 11BR-8)

TYPICAL SECTION (SN 043-0042) DAVIS CREEK

STAGE 1 18 + 12.93 - 23 + 62.40

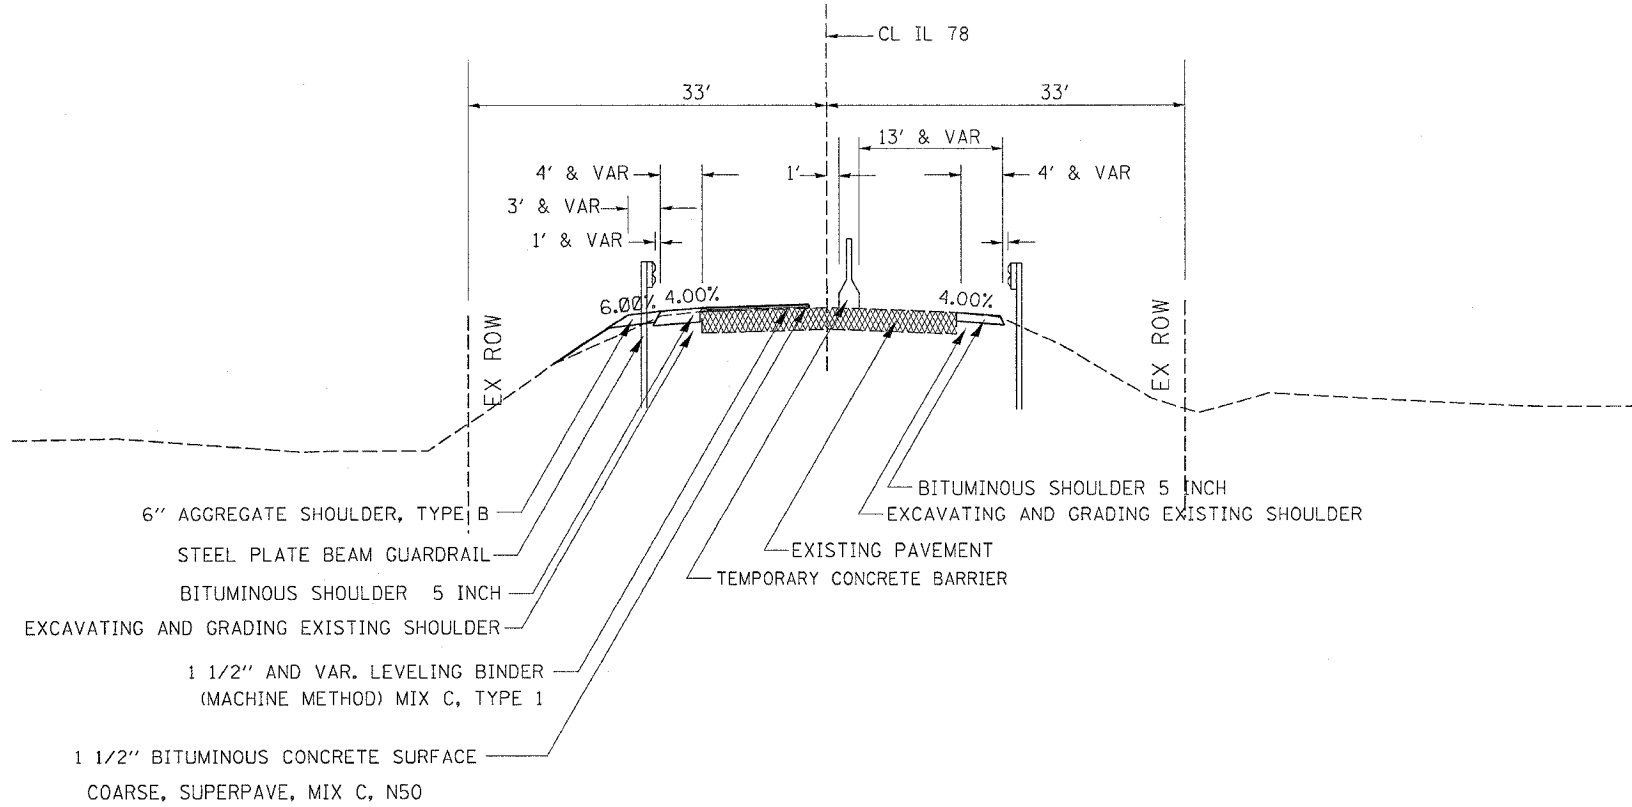

STAGE 2 18 + 12.93 - 23 + 62.40

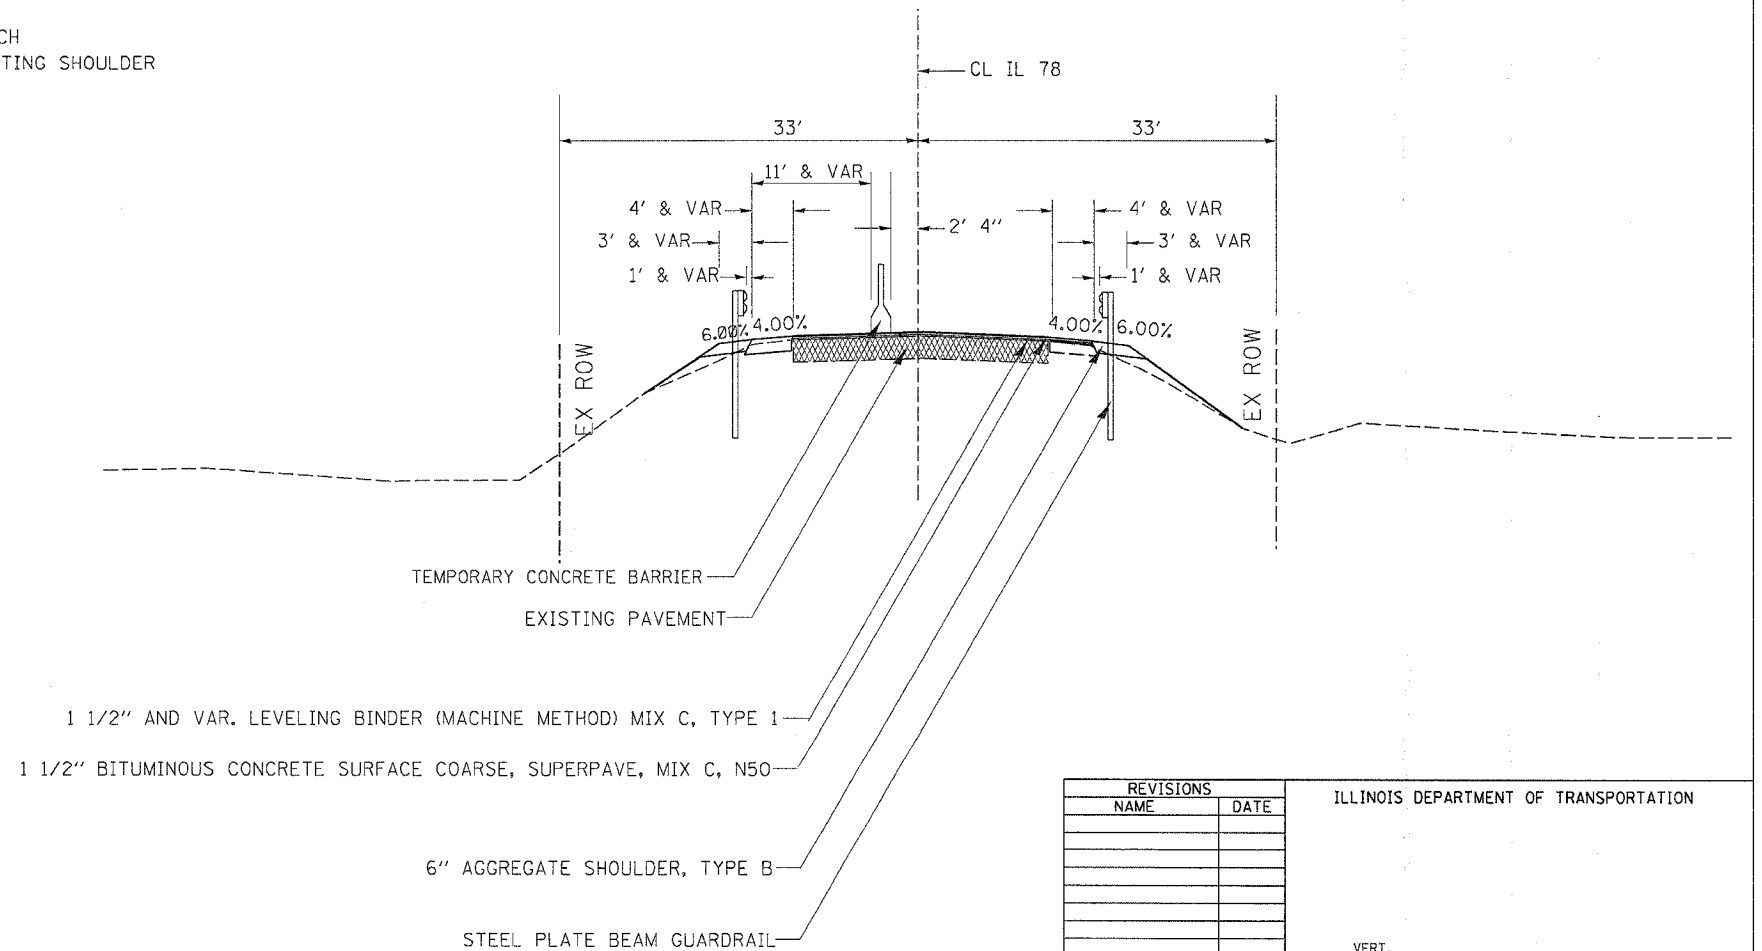

PLOT DATE * Fri Dec 30 09:02:41 2005
 FILE * C:\projects\043-0042\stage1.dgn
 PLOT SCALE * 20,00000 * 1/16
 USER NAME * reynor1

REVISIONS	
NAME	DATE

ILLINOIS DEPARTMENT OF TRANSPORTATION

SCALE: VERT. HORIZ.
DATE

DRAWN BY
CHECKED BY