


|                     |         |           |                  |           |
|---------------------|---------|-----------|------------------|-----------|
| F.A.P. RTE.         | SECTION | COUNTY    | TOTAL SHEETS     | SHEET NO. |
| 642                 |         | JODAVIESS | 45               | 11        |
| STA.                |         | TO STA.   |                  |           |
| FED. ROAD DIST. NO. |         | ILLINOIS  | FED. AID PROJECT |           |

\* (10BR-3)D & 11BR-8

# EXISTING HORIZONTAL AND VERTICAL CONTROL

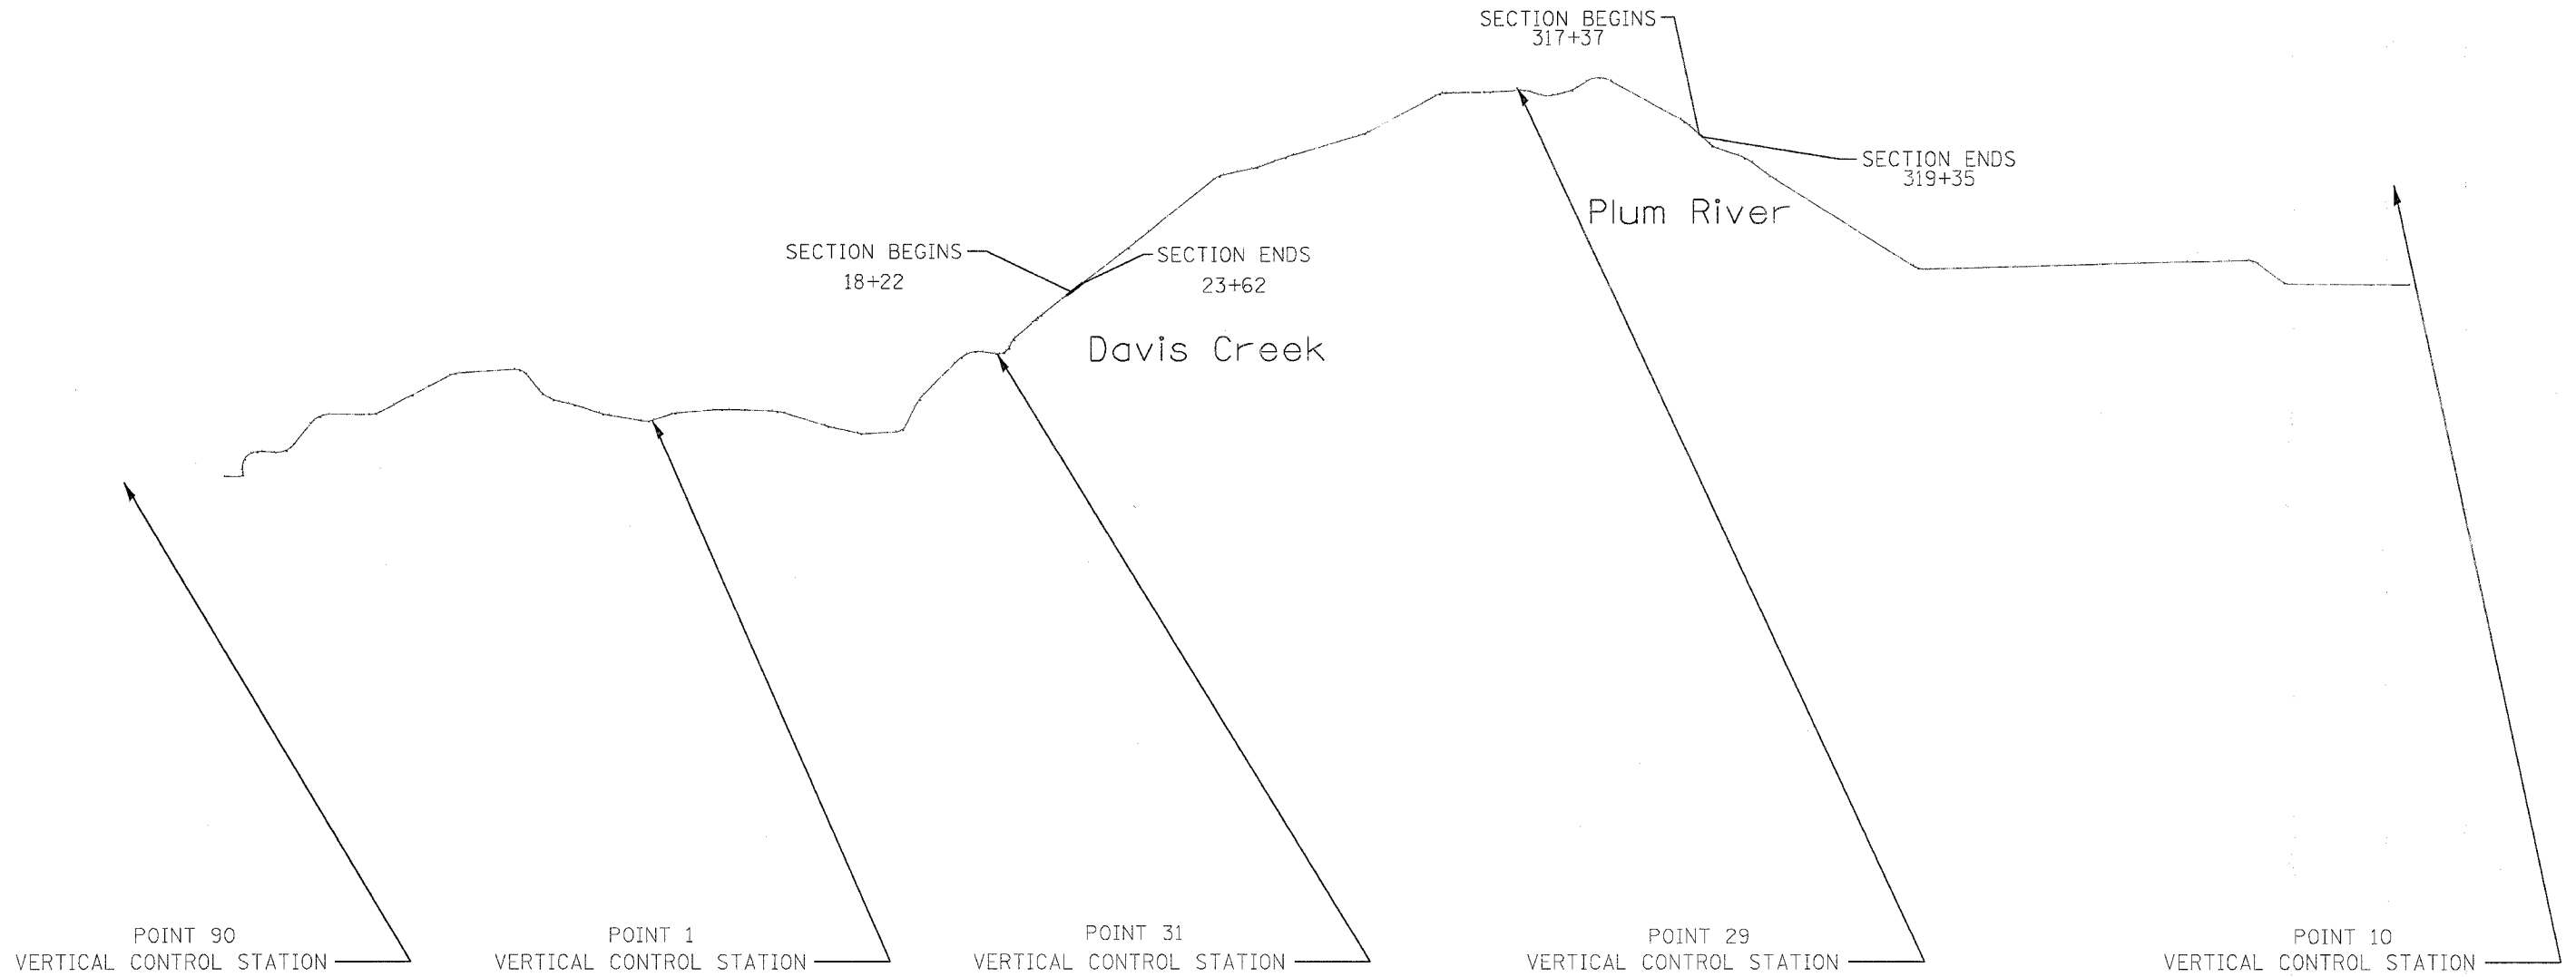

PLT DATE = Fri Dec 30 09:50:52 2005  
 PLOT SCALE = 20.0000' / IN.  
 USER NAME = regina1

| REVISIONS |      |
|-----------|------|
| NAME      | DATE |
|           |      |
|           |      |
ILLINOIS DEPARTMENT OF TRANSPORTATION

SCALE: VERT. \_\_\_\_\_  
 HORIZ. \_\_\_\_\_

DATE \_\_\_\_\_ DRAWN BY \_\_\_\_\_  
 CHECKED BY \_\_\_\_\_