


PLOT DATE = Fri, Dec 31 6:18:24 2003
 FILE NAME = c:\p1\m1\118\1180000.dwg
 PLOT SCALE = 1/8" = 1'-0"
 USER NAME = jgentry

ORIGINAL SURVEY PLOTTED
 SURVEY PLOTTED
 TEMPLATE
 AREAS CHECKED

FINAL SURVEY PLOTTED
 SURVEY PLOTTED
 TEMPLATE
 AREAS CHECKED

BY DATE

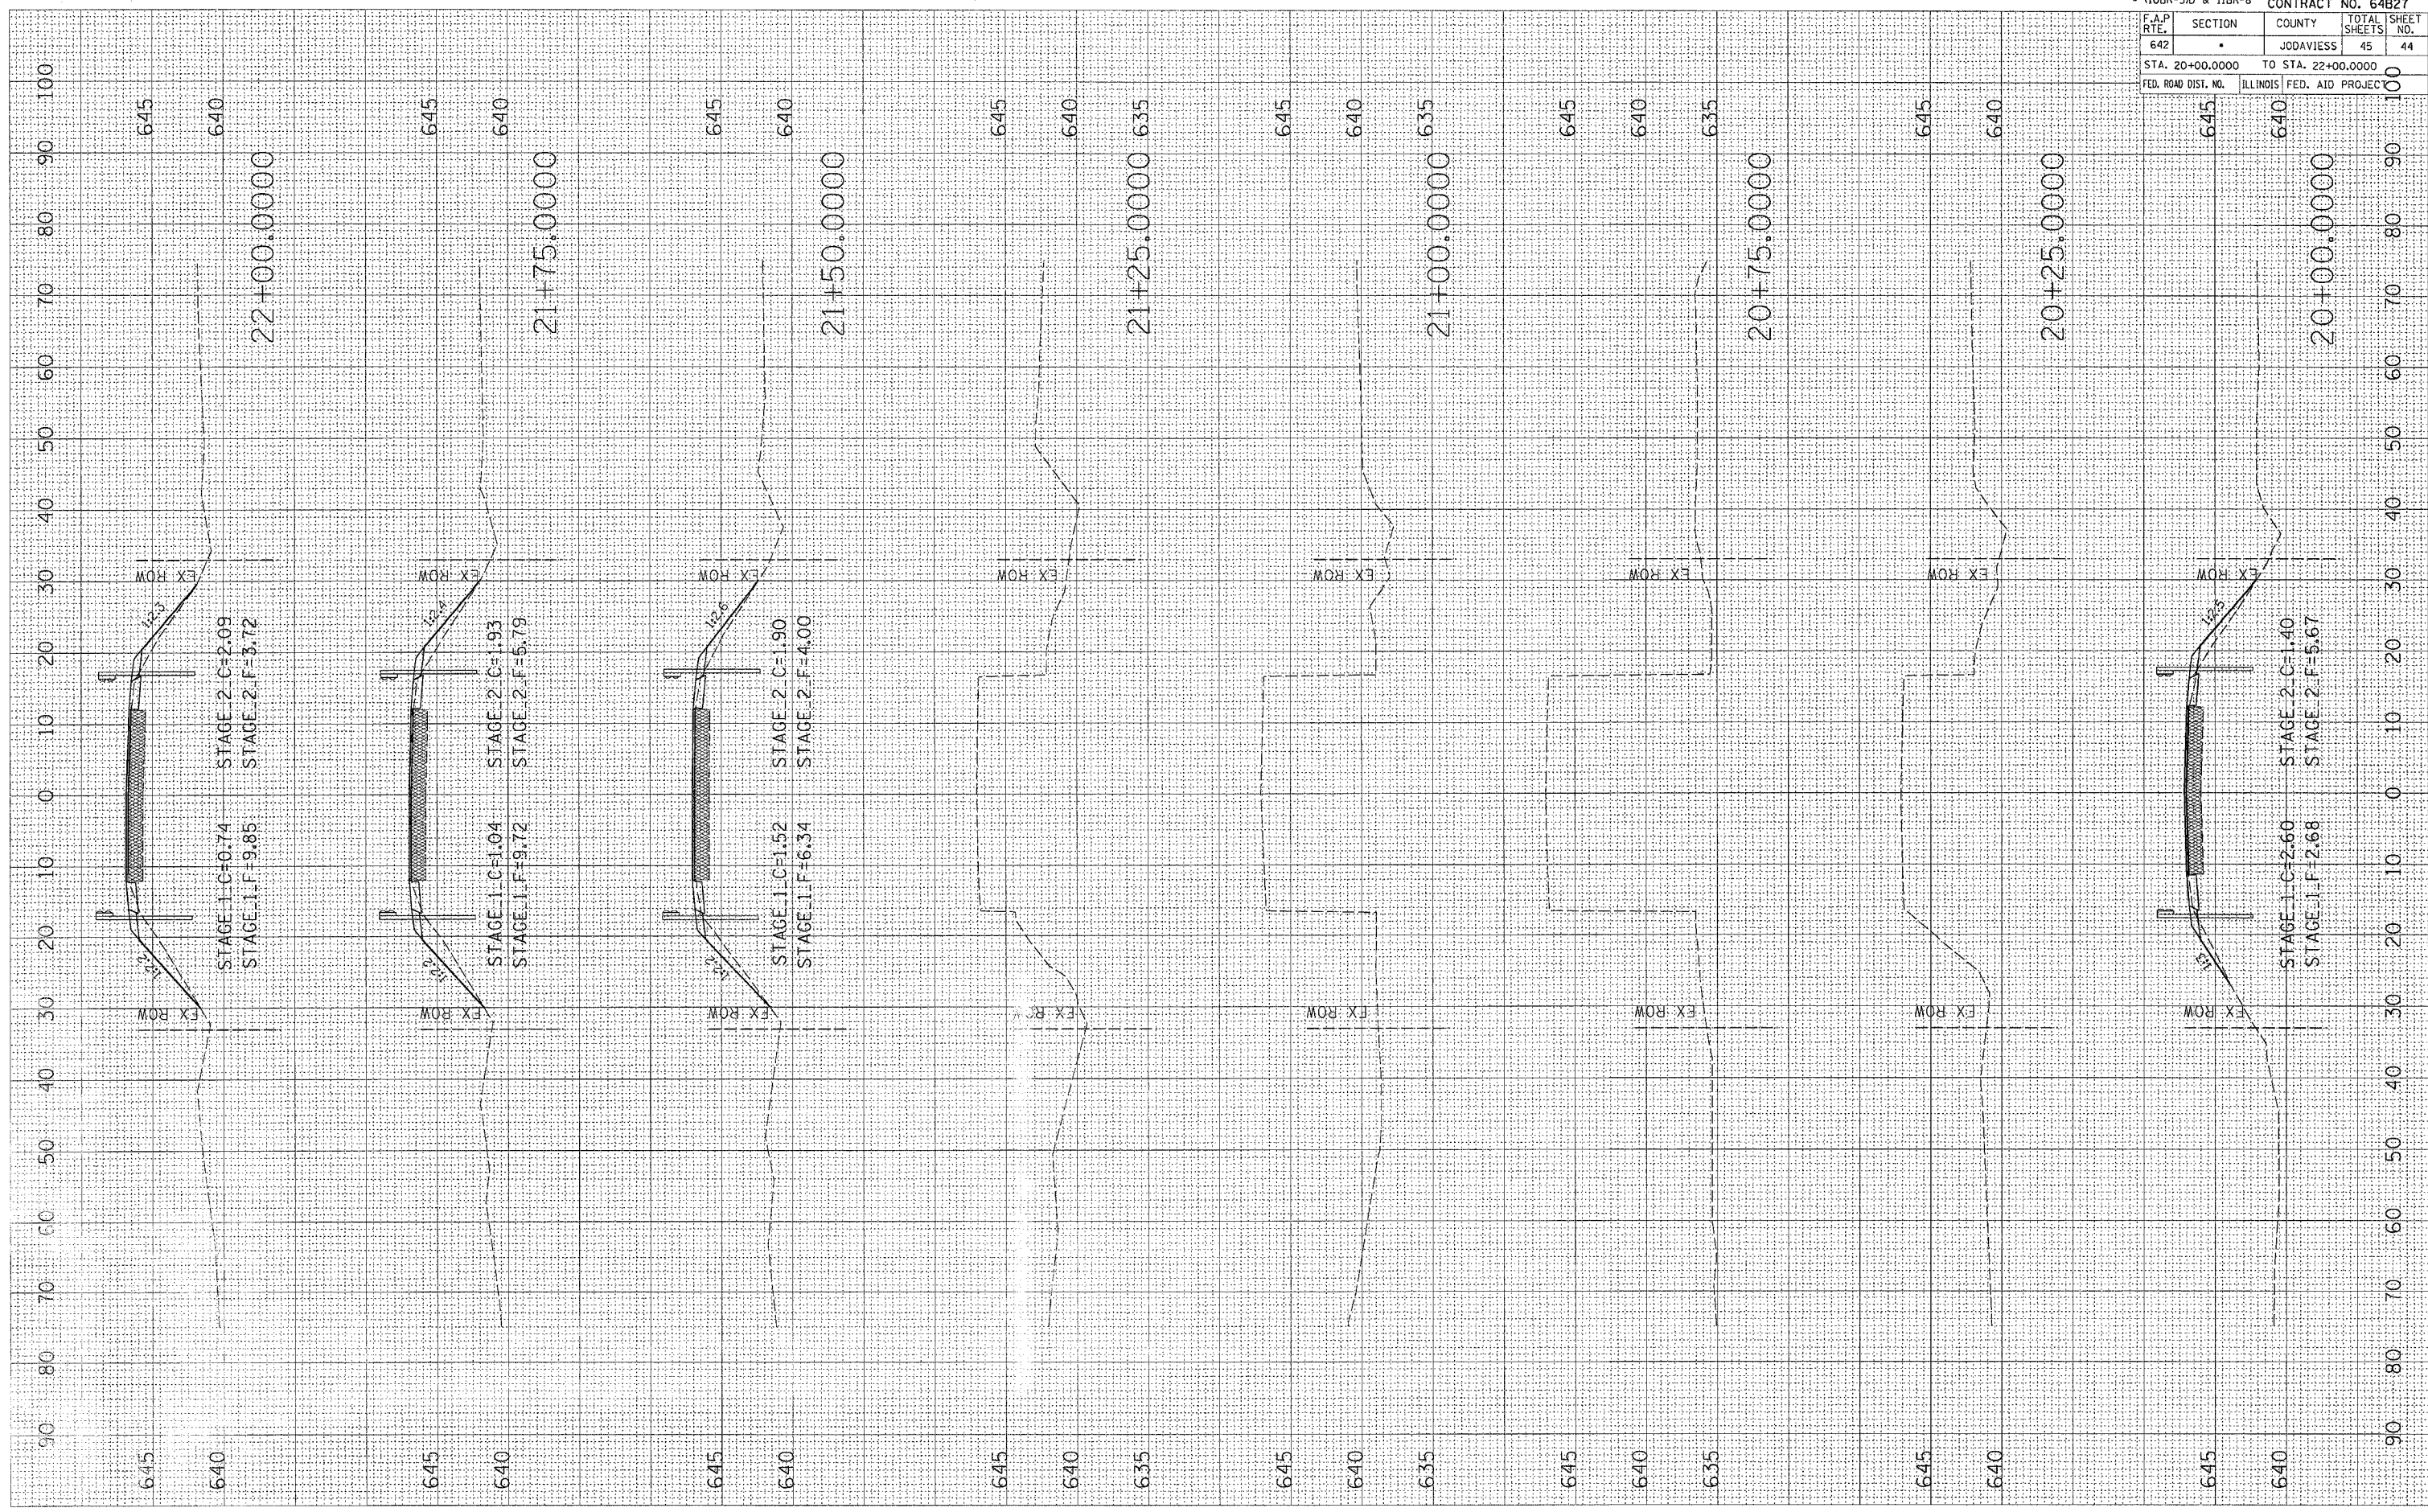

F.A.P. RTE.	SECTION	COUNTY	TOTAL SHEETS	SHEET NO.
642		JODAVIESS	45	44
STA. 20+00.0000		TO STA. 22+00.0000		
FED. ROAD DIST. NO.		ILLINOIS FED. AID PROJECT		