



Illinois Department of Transportation

2300 South Dirksen Parkway / Springfield, Illinois / 62764

April 12, 2006

SUBJECT: Various Routes

Section D2 Bridge Painting 2006-1

Henry County

Contract No. 64B97

Item No. 30, April 28, 2006 Letting

Addendum A

NOTICE TO PROSPECTIVE BIDDERS:

Attached is an addendum to the plans or proposal. This addendum involves revised and/or added material.

1. Revised sheets 9, 13, and 19 of Plans.

Prime contractors must utilize the enclosed material when preparing their bid and must include any Schedule of Prices changes in their bidding proposal.

Bidders using computer-generated bids are cautioned to reflect any and all Schedule of Prices changes, if involved, into their computer programs.

Very truly yours,

Michael L. Hine
Engineer of Design
and Environment

A handwritten signature in black ink, appearing to read 'Ted B. Walschleger' with a small 'DE' to the right.

By: Ted B. Walschleger, P. E.
Engineer of Project Management


cc: Gregg Mounts, Region 2, District 2; Roger Driskell; R. E. Anderson;
Estimates; Design & Environment File

MS/cab


Various Routes
 D2 Bridge Painting 2006-1
 Henry County
 Contract #64B97
 Sheet 9 of 19

FOR INFORMATION ONLY

STATE OF ILLINOIS
 DEPARTMENT OF TRANSPORTATION

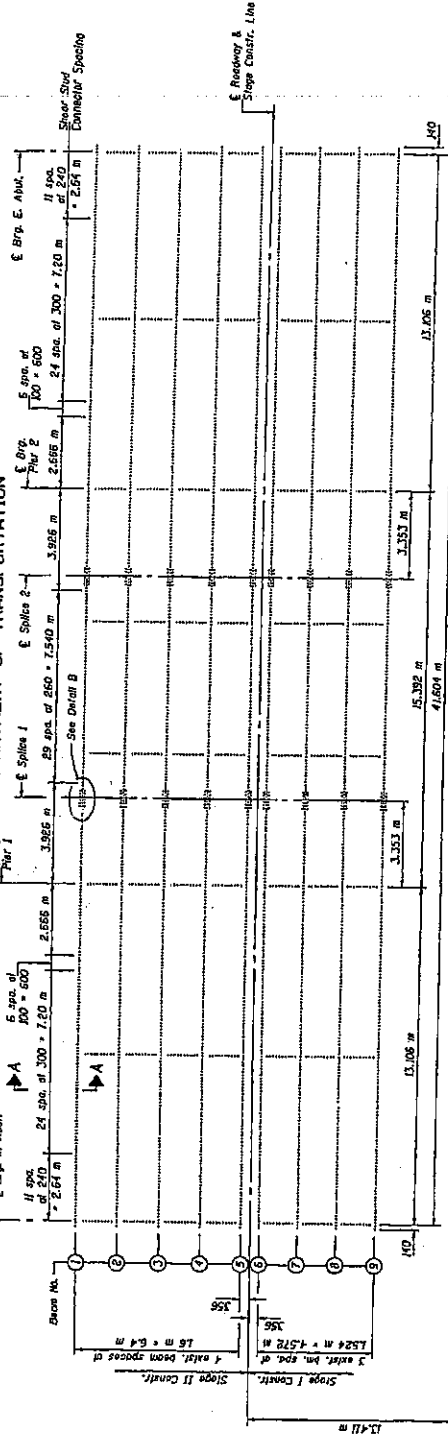

STUD SHEAR CONNECTOR LOCATION PLAN (N.B.)

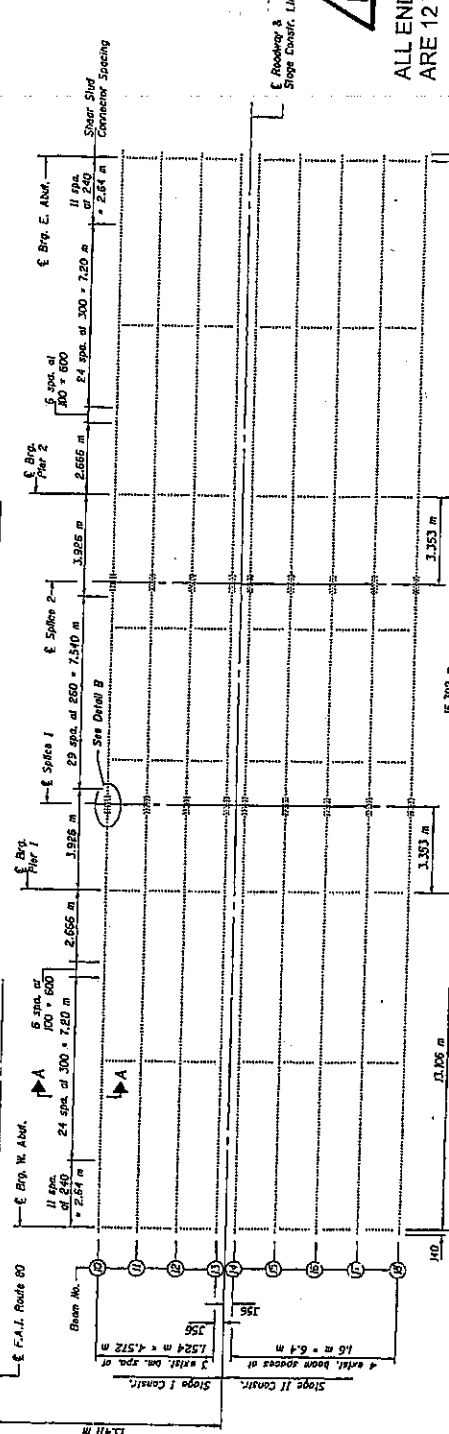

STUD SHEAR CONNECTOR LOCATION PLAN (E.B.)

ALL BEAMS
 ARE 27WF94

ALL END DIAPHRAGMS
 ARE 12 WF 40

STRUCTURAL STEEL DETAILS
 F.A.I. RT. 80 - SECTION 37-48D-1
 HENRY COUNTY
 STATION 37+300.722
 STRUCTURE NO. 037-0039 (E.B.)
 STRUCTURE NO. 037-0040 (N.B.)

REVISED 4/12/06
 PER ADDENDUM


Notes: For Section A-A and View B-B, see sheet 15 of 22.

DESIGNED	D.H. Toiber
CHECKED	C.J. Furling
DRAWN	B.A. Dorsan
CHECKED	C.J.FDMT


AAA 2 BB 900 AA BR CC

FOR INFORMATION ONLY

**STATE OF ILLINOIS
 DEPARTMENT OF TRANSPORTATION**

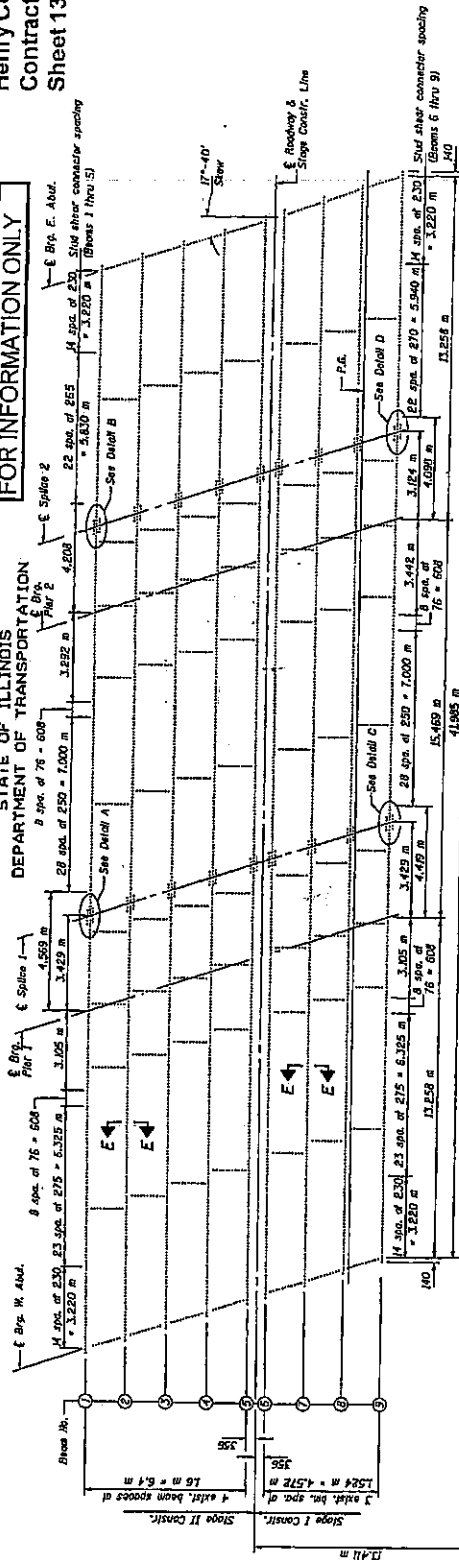

STUD SHEAR CONNECTOR LOCATION PLAN (N.B.)

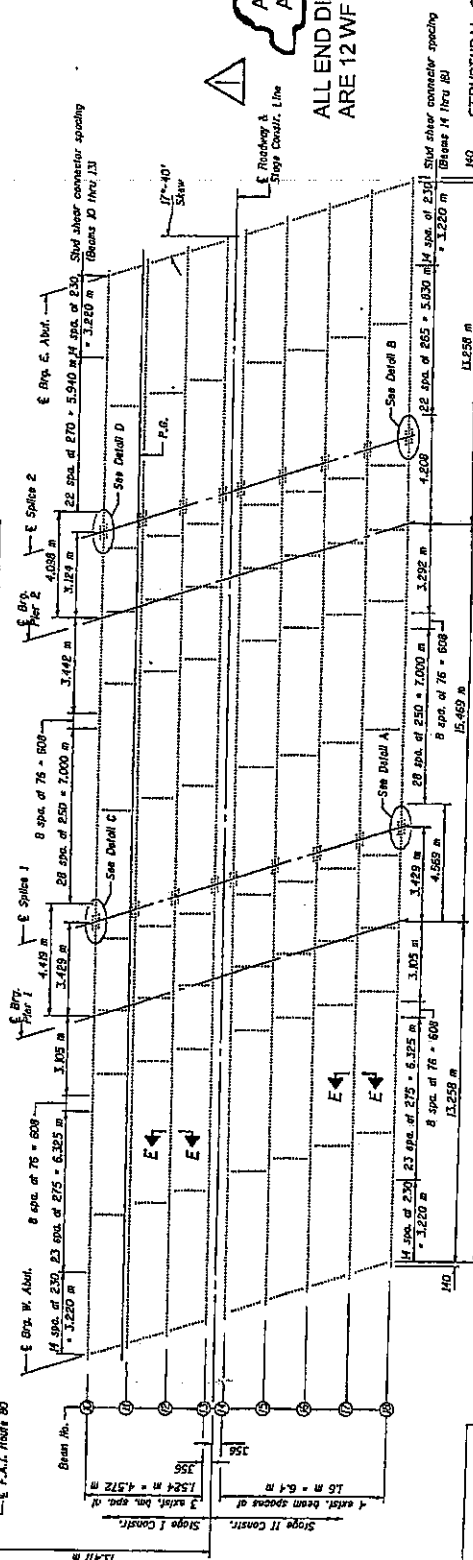

STUD SHEAR CONNECTOR LOCATION PLAN (E.B.)

ALL BEAMS
 ARE 36WF150
 ALL END DIAPHRAGMS
 ARE 12 WF 40

STRUCTURAL STEEL DETAILS
 F.A.I. RTE. 80 - SEC. 37-68D
 HENRY COUNTY
 STATION 52+506.782
 STRUCTURE NO. 037-0045 (E.B.)
 STRUCTURE NO. 037-0046 (N.B.)

REVISED 4/12/06
 PER ADDENDUM

DESIGNED	D.H. TOLAN
CHECKED	B.A. HUBB
DRAWN	A.L. PARSONS
ENGINEER	DWY/BAH

80 D
 A.A.S.

