



F.A.I. RTE.	SECTION	COUNTY	TOTAL SHEETS	SHEET NO.
80	(32, 47-4)K	KENDALL/GRUNDY	243	41
STA. 183+34		TO STA. 191+00		
FED. ROAD DIST. NO.	ILLINOIS	FED. AID PROJECT		
CONTRACT NO. 66294				

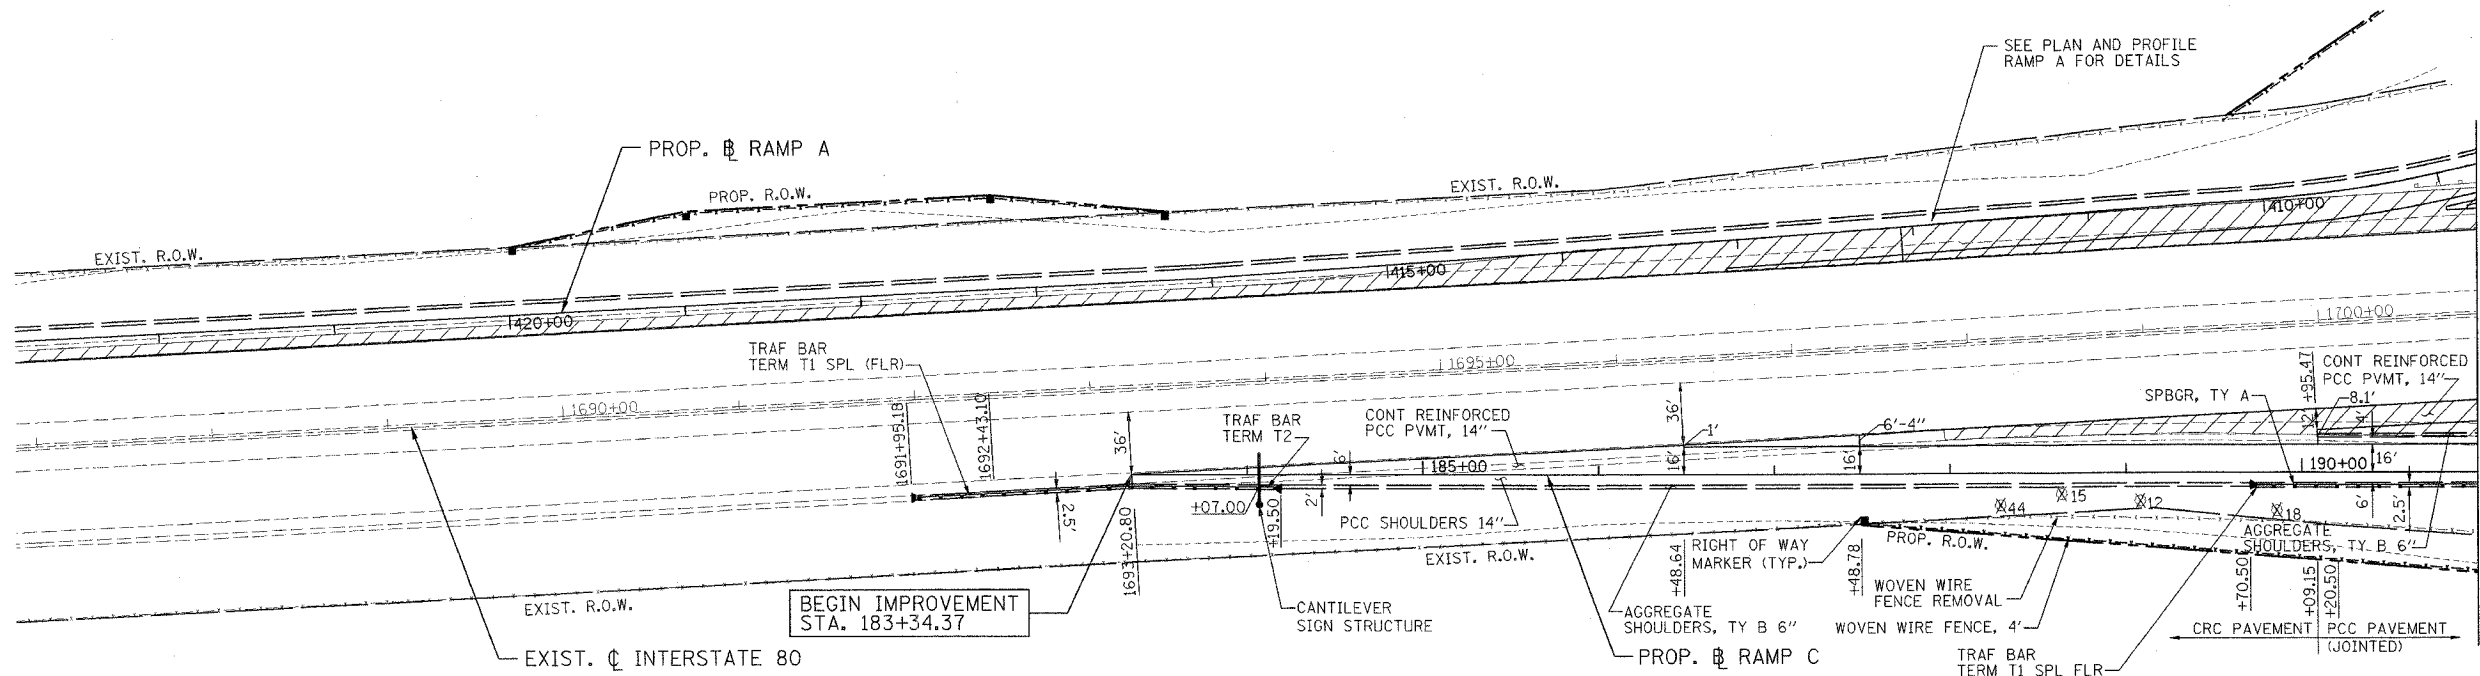


- PAVEMENT & SHOULDER REMOVAL
- TREE REMOVAL
- RIGHT OF WAY MARKER (SEE STANDARD 666001)

NOTE: SEE STORM WATER POLLUTION PREVENTION PLAN FOR TREE PROTECTION LOCATIONS

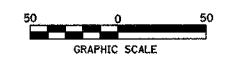

PLAN	SURVEYED	DATE
FILED	PLANNED	
NO.	BY	
	CHECKED	
	DATE	

PROFILE	SURVEYED	DATE
FILED	PLANNED	
NO.	BY	
	CHECKED	
	DATE	

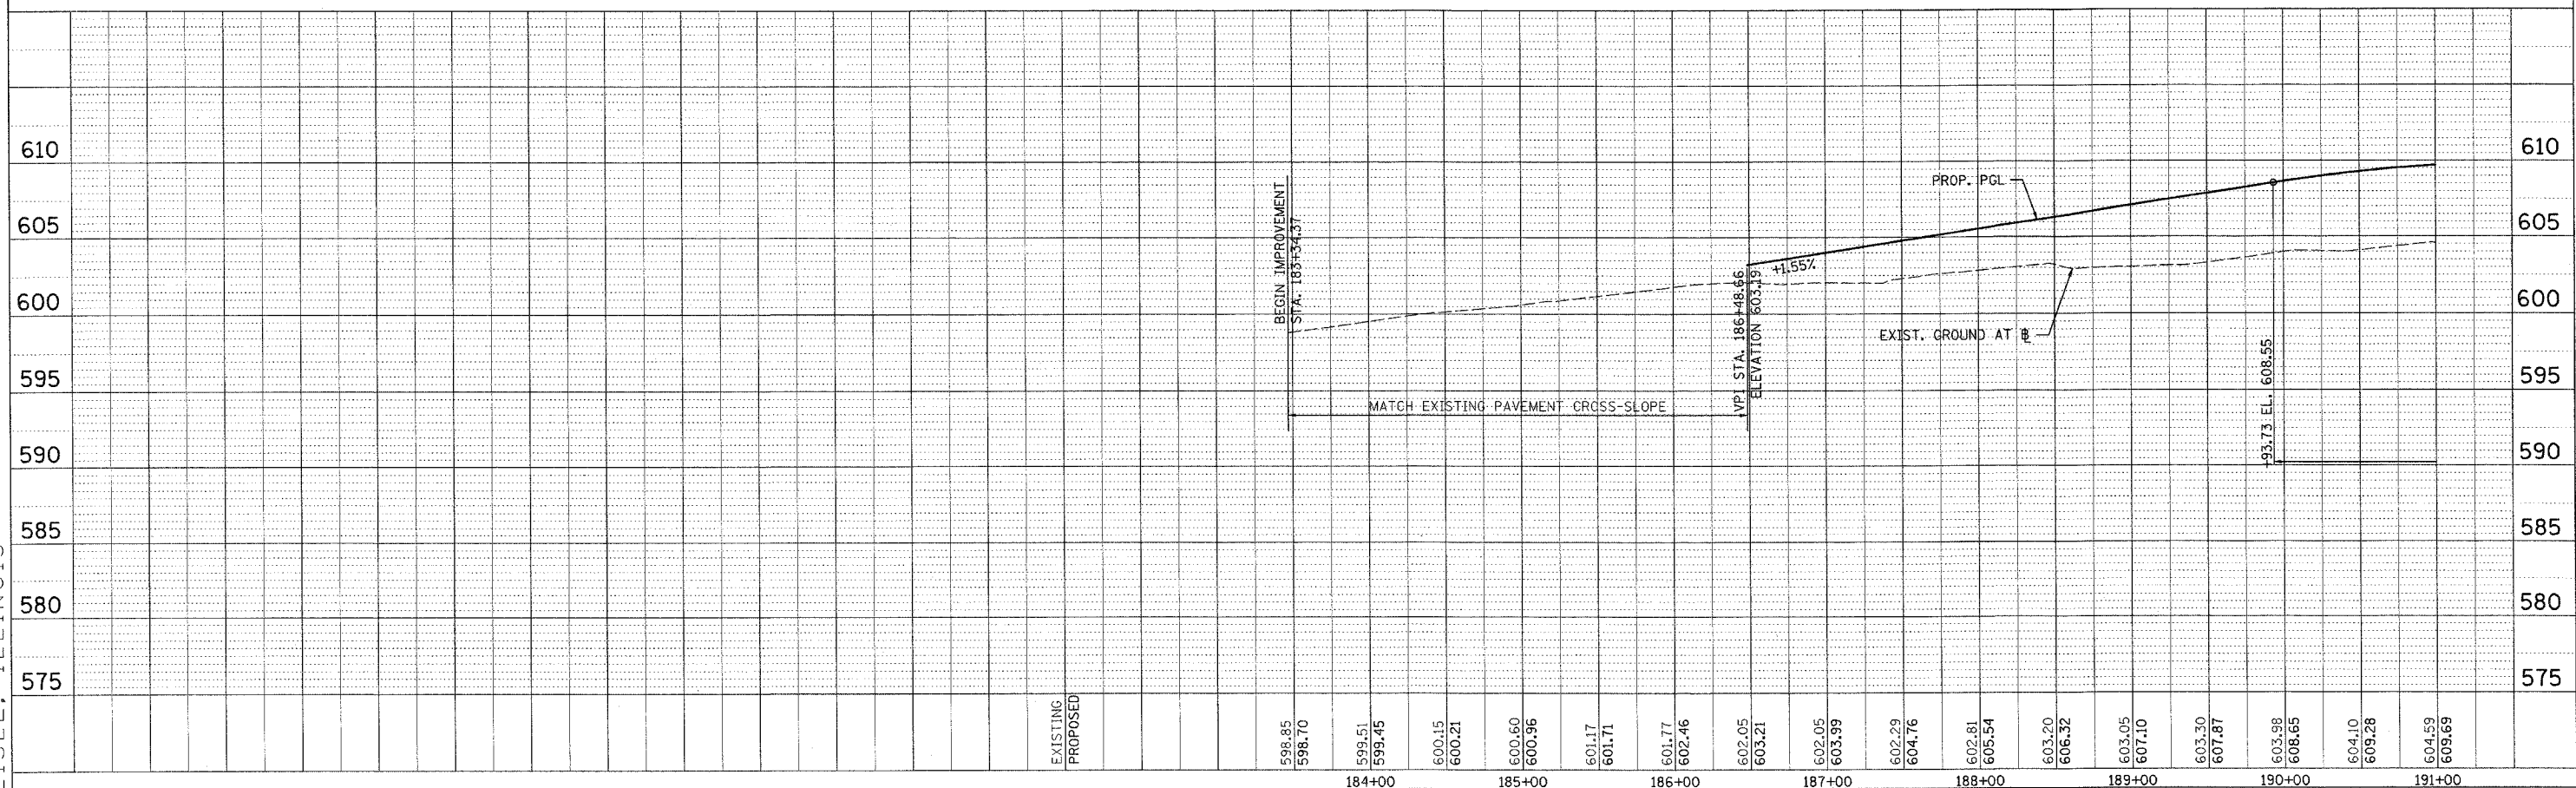

PATRICK
ENGINEERING INC.
LISLE, ILLINOIS