



F.A.I. RTE.	SECTION	COUNTY	TOTAL SHEETS	SHEET NO.
80	(32, 47-4)K	KENDALL/GRUNDY	243	44
STA. 215+00		TO STA. 220+50		
FED. ROAD DIST. NO. ILLINOIS FED. AID PROJECT				
CONTRACT NO. 66294				

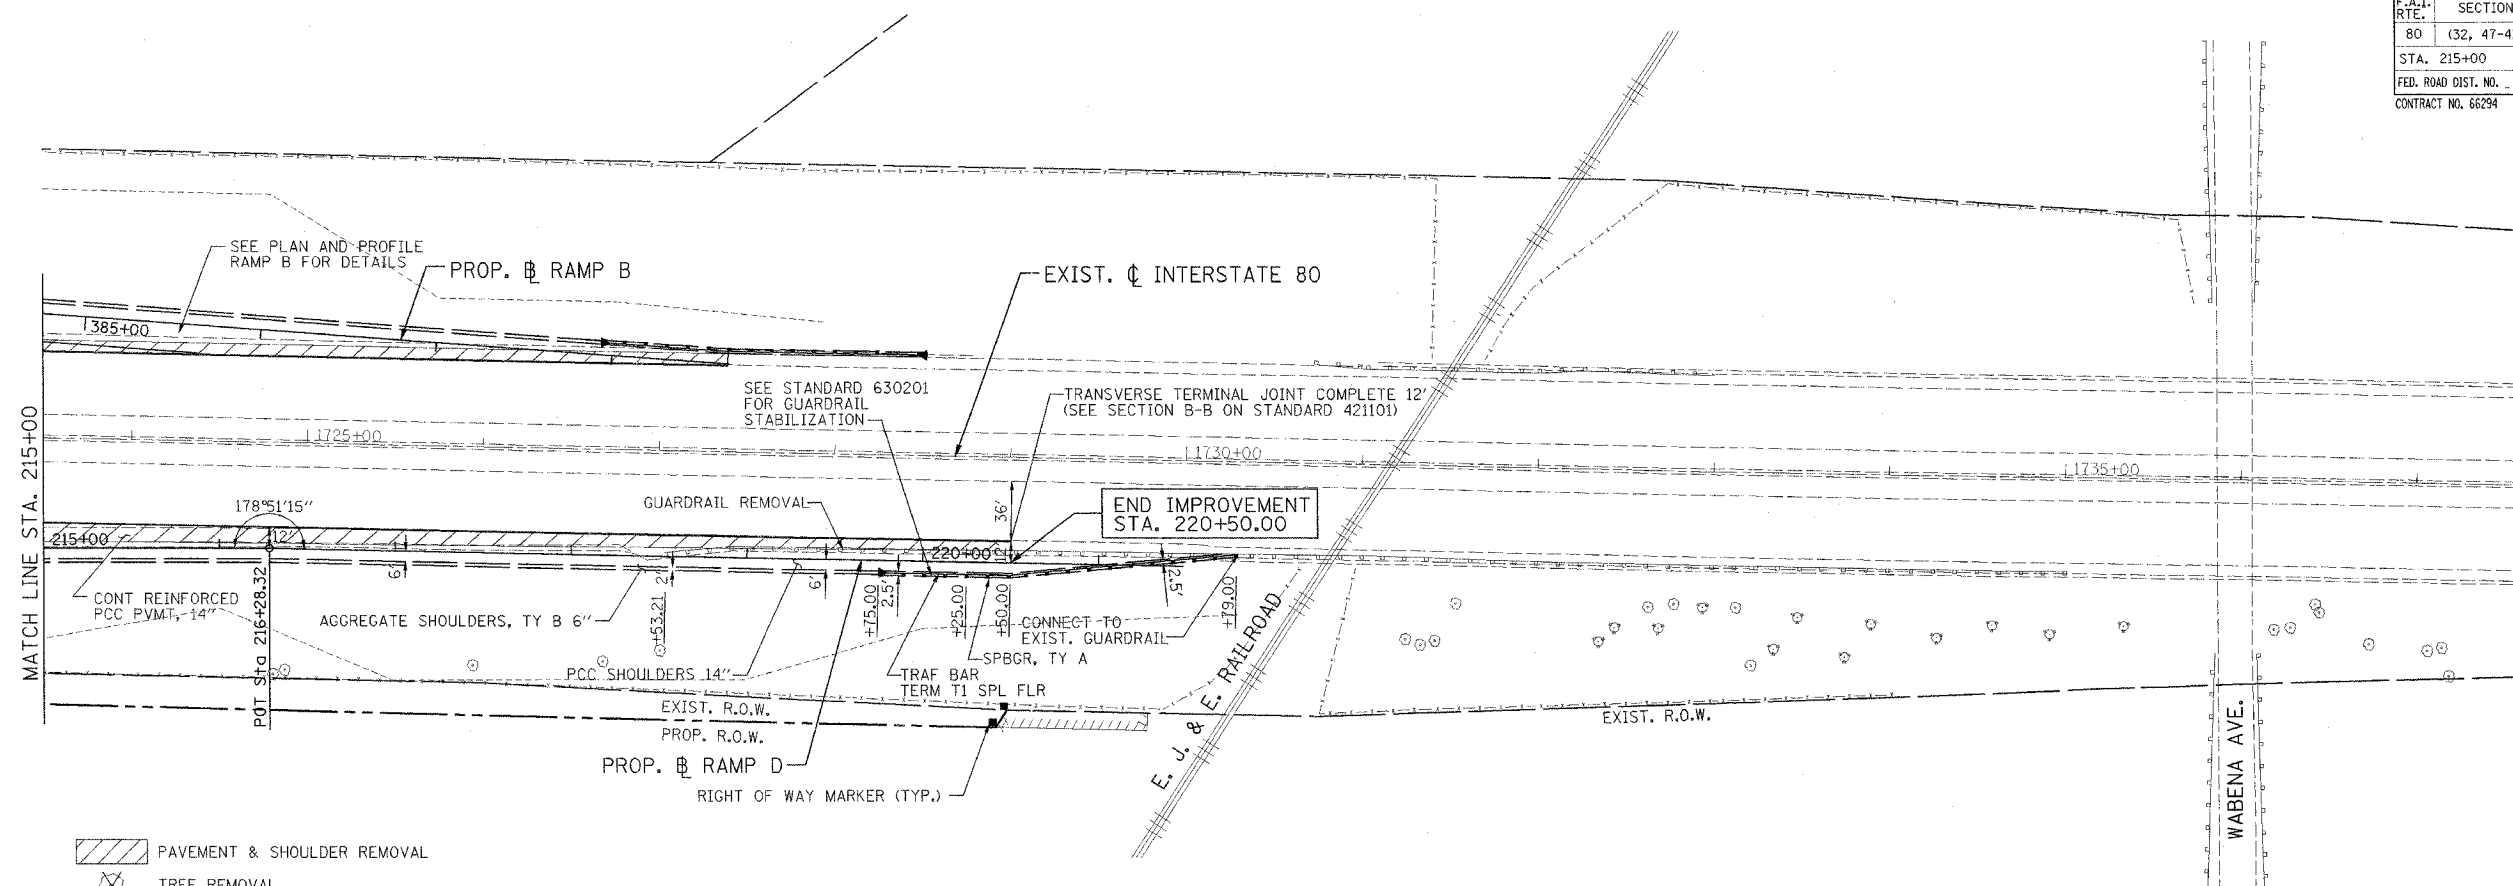


- PAVEMENT & SHOULDER REMOVAL
- TREE REMOVAL
- RIGHT OF WAY MARKER (SEE STANDARD 666001)

NOTE: SEE STORM WATER POLLUTION PREVENTION PLAN FOR TREE PROTECTION LOCATIONS

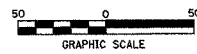

PLAN	DATE
BY	
CHECKED	
DATE	
NO. OF WAY CHECKED	
FILE NAME	

PROFILE	DATE
BY	
CHECKED	
DATE	
NO. OF WAY CHECKED	
FILE NAME	

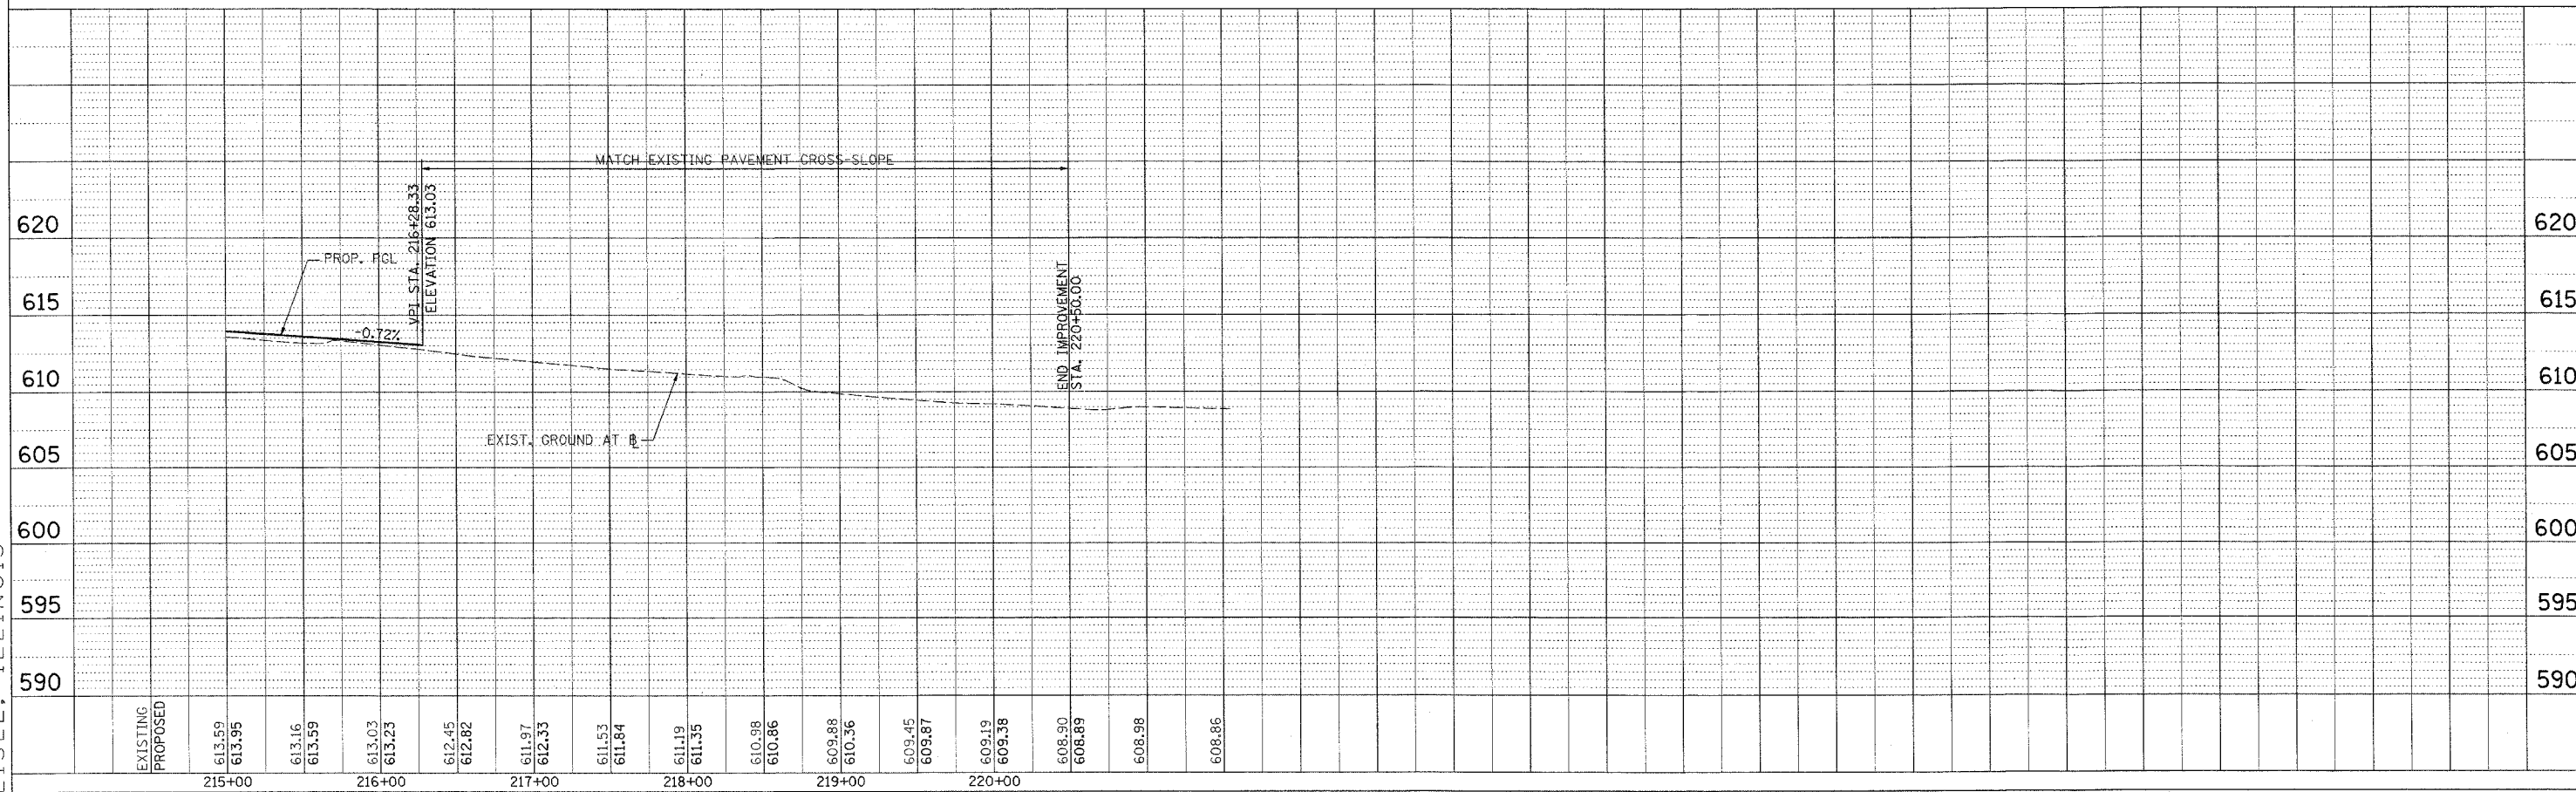

PATRICK
ENGINEERING INC.
LISLE, ILLINOIS