



F.A.I. RTE.	SECTION	COUNTY	TOTAL SHEETS	SHEET NO.
80	(32, 47-4)K	KENDALL/GRUNDY	243	53
STA.	TO STA.			
FED. ROAD DIST. NO.	ILLINOIS	FED. AID PROJECT		
CONTRACT NO. 66294				

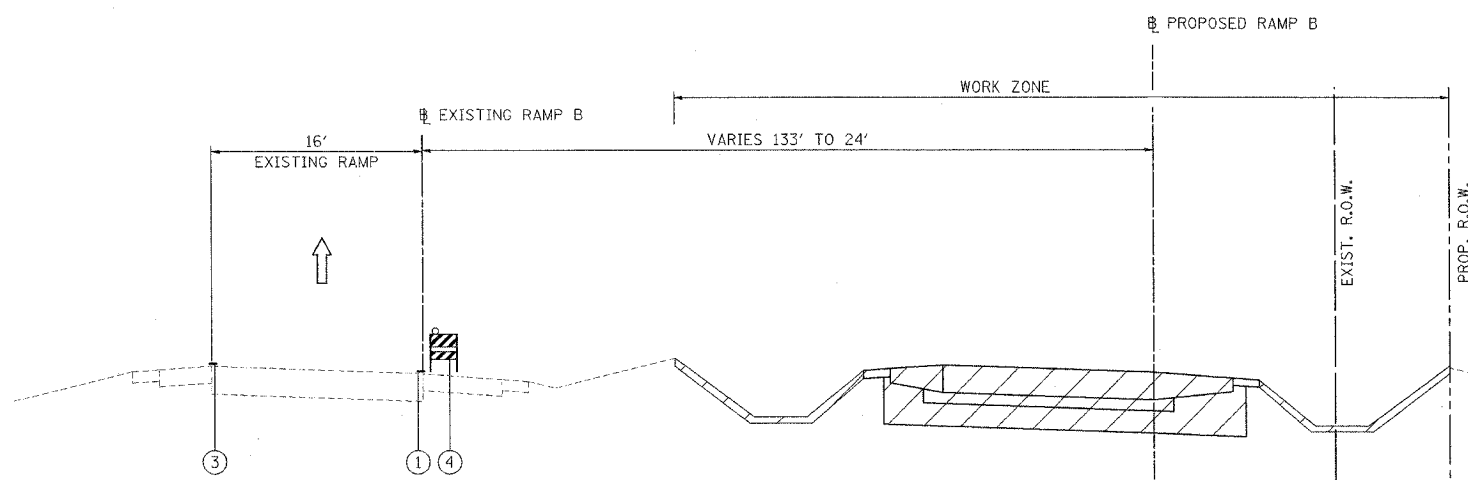

- ① TEMPORARY PAVEMENT MARKING LINE, 4 INCHES (WHITE)
  - ② TEMPORARY PAVEMENT MARKING LINE, 4 INCHES (DOUBLE YELLOW)
  - ③ TEMPORARY PAVEMENT MARKING LINE, 4 INCHES (YELLOW)
  - ④ TYPE II BARRICADE OR DRUM WITH STEADY BURNING LIGHT
  - ⑤ PAVEMENT MARKING TAPE, TYPE 3, 4 INCHES (WHITE)
  - ⑥ PAVEMENT MARKING TAPE, TYPE 3, 4 INCHES (DOUBLE YELLOW)
  - ⑦ PAVEMENT MARKING TAPE, TYPE 3, 4 INCHES (YELLOW)
  - ⑧ TEMPORARY PAVEMENT
  - ⑨ VERTICAL PANEL
- BITUMINOUS TEMPORARY PAVEMENT, 11"  
 NEW CONSTRUCTION

**(B1) RAMP B STAGE 1**  
STA. 384+84.10 TO 393+35.23

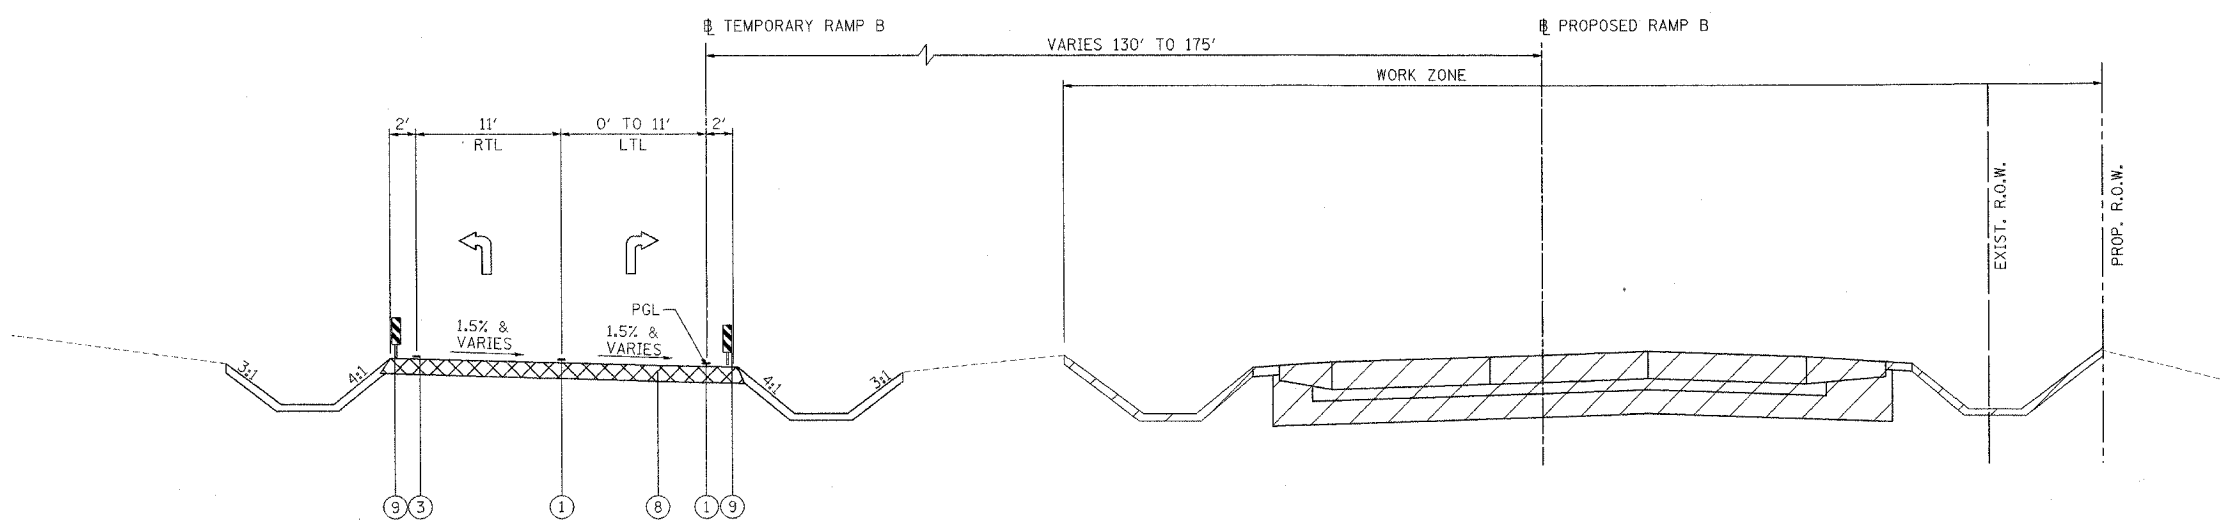

**(B2) RAMP B STAGE 1**  
STA. 393+35.23 TO 399+02.05

NOTE: SEE SUPERELEVATION TRANSITIONS SHEET FOR DETAILS ON THE SUPERELEVATION RATES

REVISIONS	
NAME	DATE

ILLINOIS DEPARTMENT OF TRANSPORTATION  
 FAI ROUTE 80 (I-80 AT MINOOKA INTERCHANGE)  
 SUGGESTED STAGING OF CONSTRUCTION  
 & TRAFFIC CONTROL  
 TYPICAL SECTIONS  
 RAMP B STAGE 1

SCALE: NONE  
 DATE: 2/10/06

DRAWN BY: MAT  
 CHECKED BY: JJC

