



F.A.I. RTE.	SECTION	COUNTY	TOTAL SHEETS	SHEET NO.
80	(32, 47-41K)	KENDALL/GRUNDY	243	62
STA.		TO STA.		
FED. ROAD DIST. NO.	ILLINOIS	FED. AID PROJECT		
CONTRACT NO. 66294				

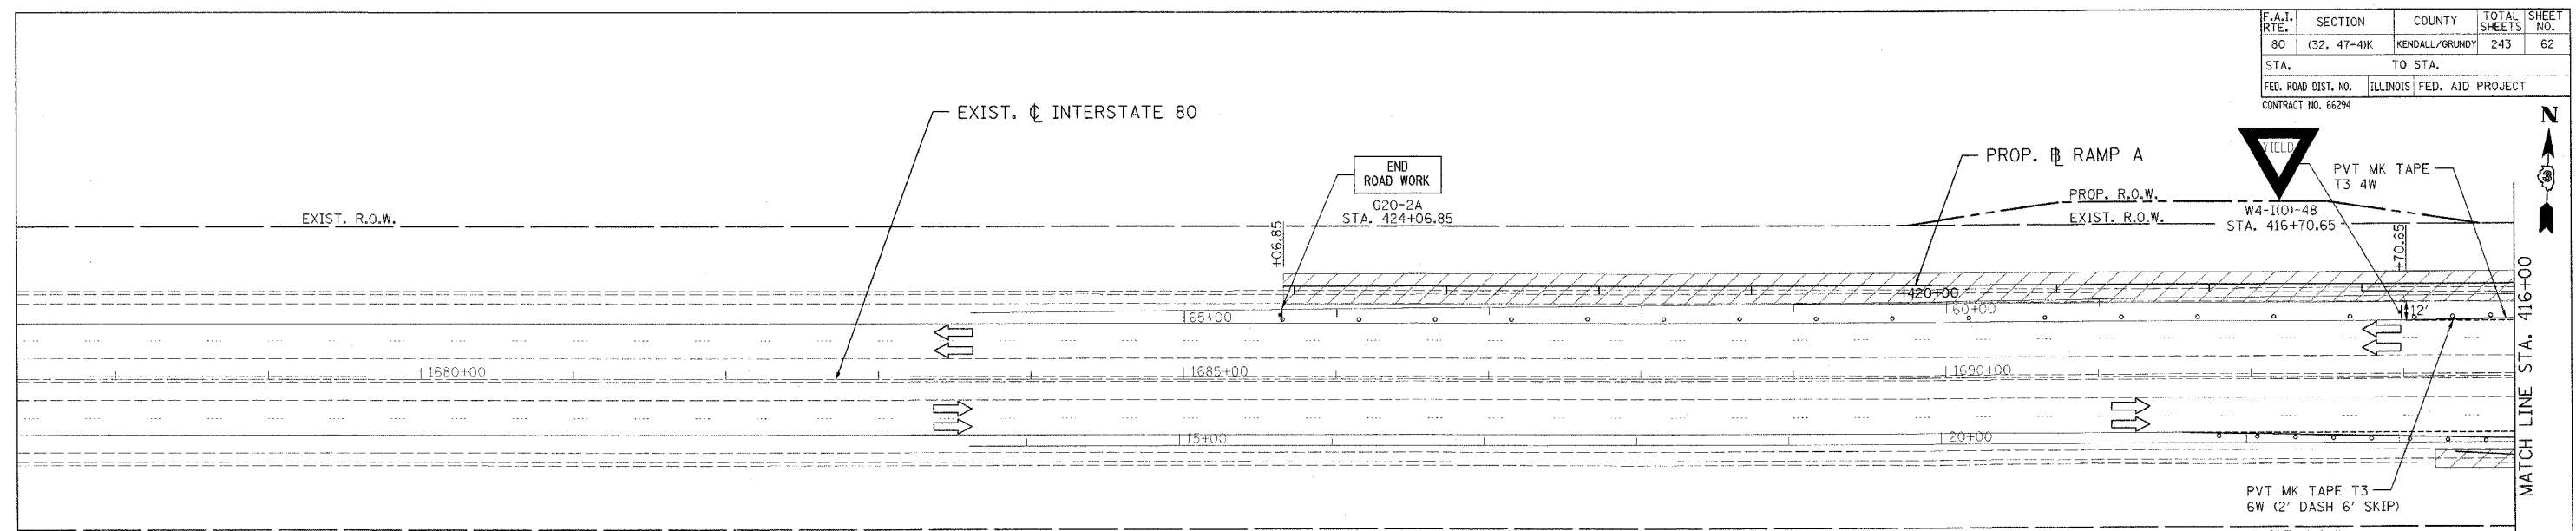

- LEGEND**
- TYPE II BARRICADES OR DRUMS WITH STEADY BURN LIGHTS @ 50' CENTERS, 25' CENTERS ALONG TAPERS AND 12' CENTERS ALONG RADIUS RETURNS
  - ⇨ TRAFFIC DIRECTION
  - ⚡ VERTICAL PANEL WITH STEADY BURNING LIGHT
  - ⊥ TYPE III BARRICADES WITH FLASHING LIGHTS
  - ▨ WORK ZONE
  - ▤ TEMPORARY PAVEMENT
  - ➡ ARROW BOARD

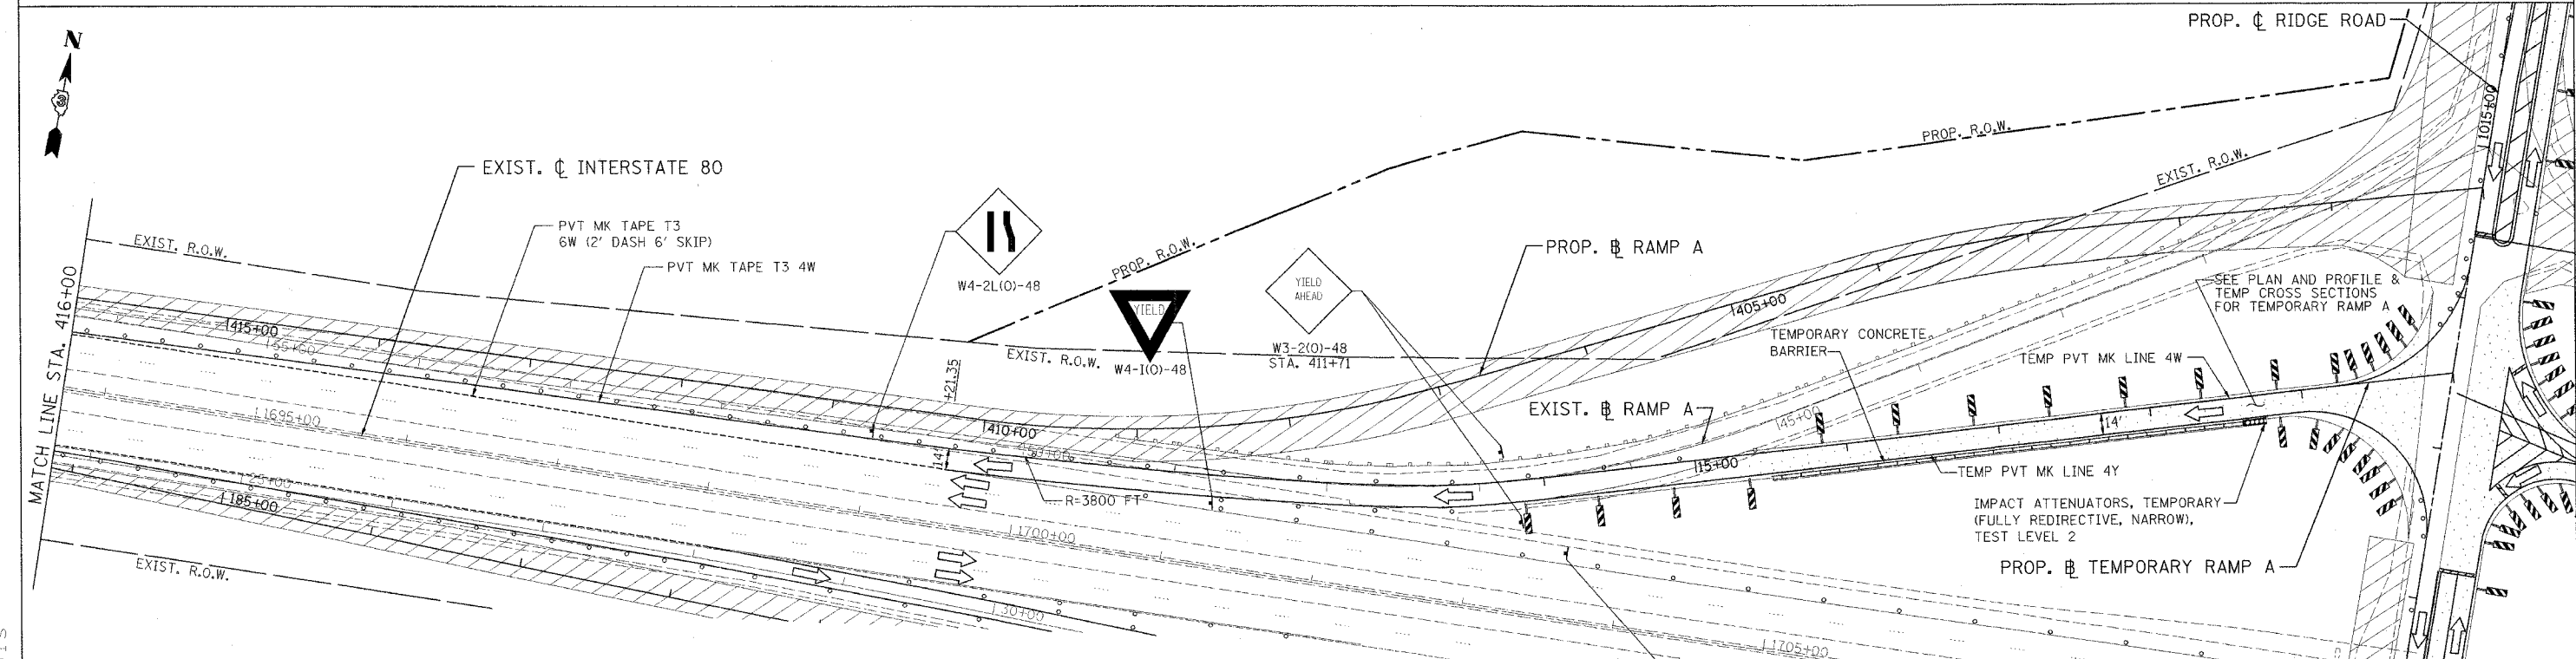

REVISIONS		ILLINOIS DEPARTMENT OF TRANSPORTATION FAI ROUTE 80 (I-80 AT MINOOKA INTERCHANGE) SUGGESTED STAGING OF CONSTRUCTION & TRAFFIC CONTROL STAGE 1 RAMP A STA. 400+00 TO STA. 424+06.85 SCALE: 1:50 DATE: 2/10/06
NAME	DATE	
		DRAWN BY: MAT CHECKED BY: JUC

**PATRICK**  
ENGINEERING INC.  
LISLE, ILLINOIS