



F.A.I. RTE.	SECTION	COUNTY	TOTAL SHEETS	SHEET NO.
80	(32, 47-4)K	KENDALL/GRUNDY	243	78
STA.		TO STA.		
FED. ROAD DIST. NO.		ILLINOIS	FED. AID PROJECT	
CONTRACT NO. 66294				

SIGN LEGEND:

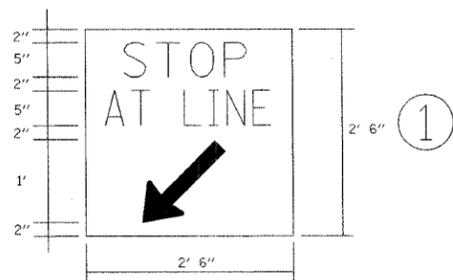


AT SIDE ROADS
(MOUNTED SEPARATELY)
(6.25 SO FT)

NOTE:
SIGN SHALL BE BLACK ON ORANGE
REFLECTIVE BACKGROUND

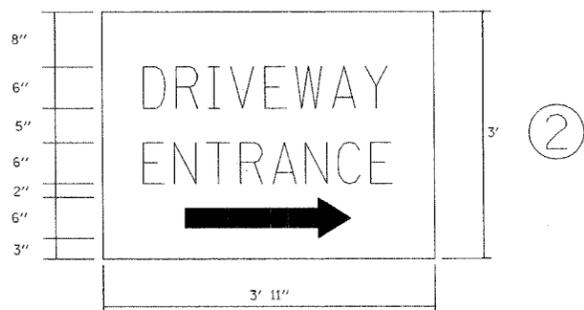


AT COMMERCIAL ENTRANCES
(11.75 SO FT)

NOTE:
SIGN SHALL BE GREEN ON WHITE REFLECTIVE
BACKGROUND WITH .50 in. BORDER.
TWO SIGNS SHALL BE USED AT EACH COMMERCIAL
DRIVEWAY AS DIRECTED BY THE ENGINEER.
HALF OF THE SIGNS SHALL REQUIRE THE ARROW
TO POINT TO THE LEFT AND THE OTHER HALF
TO THE RIGHT (AS SHOWN).

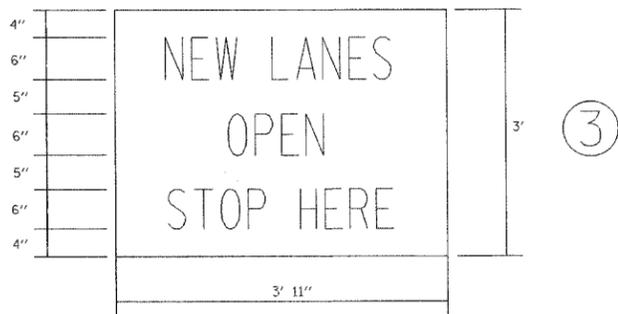


AT ENTRANCES
(11.75 SO FT)

NOTE:
SIGN SHALL BE BLACK ON ORANGE
REFLECTIVE BACKGROUND

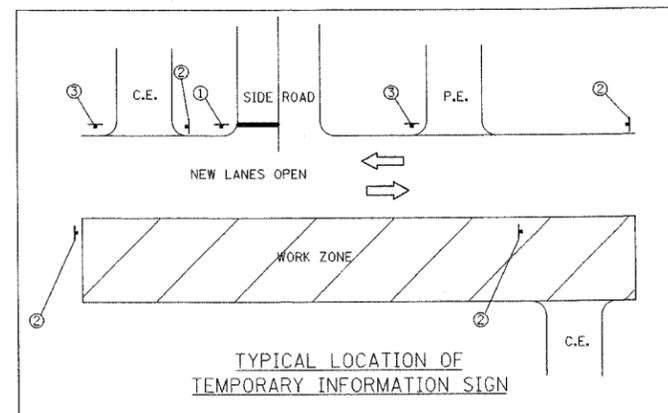


TYPICAL LOCATION OF
TEMPORARY INFORMATION SIGN

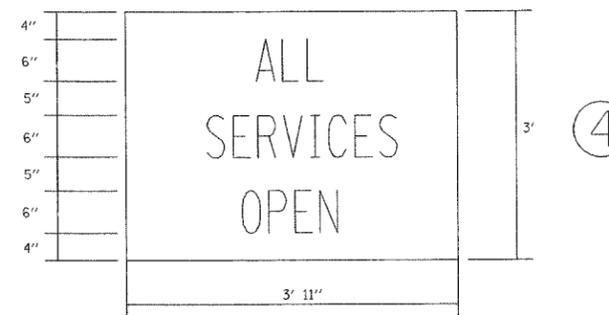

ON I-80
(11.75 SO FT)

NOTE:
SIGN SHALL BE BLACK ON ORANGE
REFLECTIVE BACKGROUND

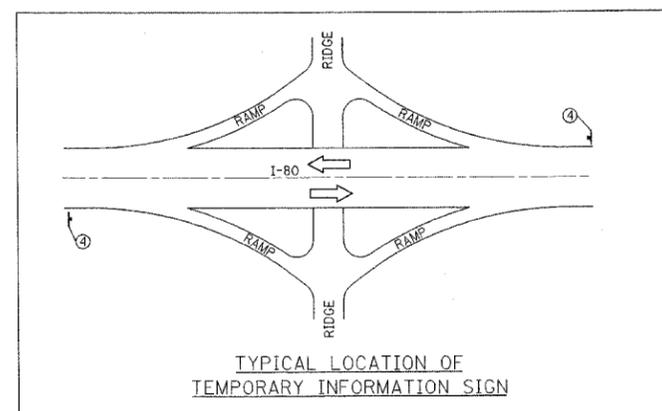

TYPICAL LOCATION OF
TEMPORARY INFORMATION SIGN

SEE SPECIAL PROVISION FOR "TEMPORARY
INFORMATION SIGNING" FOR ADDITIONAL INFORMATION.
ALL DIMENSIONS ARE IN FEET
UNLESS OTHERWISE SHOWN.

REVISIONS	
NAME	DATE

ILLINOIS DEPARTMENT OF TRANSPORTATION
FAI ROUTE 80 (I-80 AT MINOOKA INTERCHANGE)
SUGGESTED STAGING OF CONSTRUCTION
& TRAFFIC CONTROL
TEMPORARY INFORMATION SIGN DETAIL

SCALE: 1:50
DATE: 2/10/06
DRAWN BY: MAT
CHECKED BY: JJC

