


F.A.I. RTE.	SECTION	COUNTY	TOTAL SHEETS	SHEET NO.
80	(32, 47-4)K	KENDALL/GRUNDY	243	120
STA.		TO STA.		
FED. ROAD DIST. NO.		ILLINOIS FED. AID PROJECT		
CONTRACT NO. 66294				

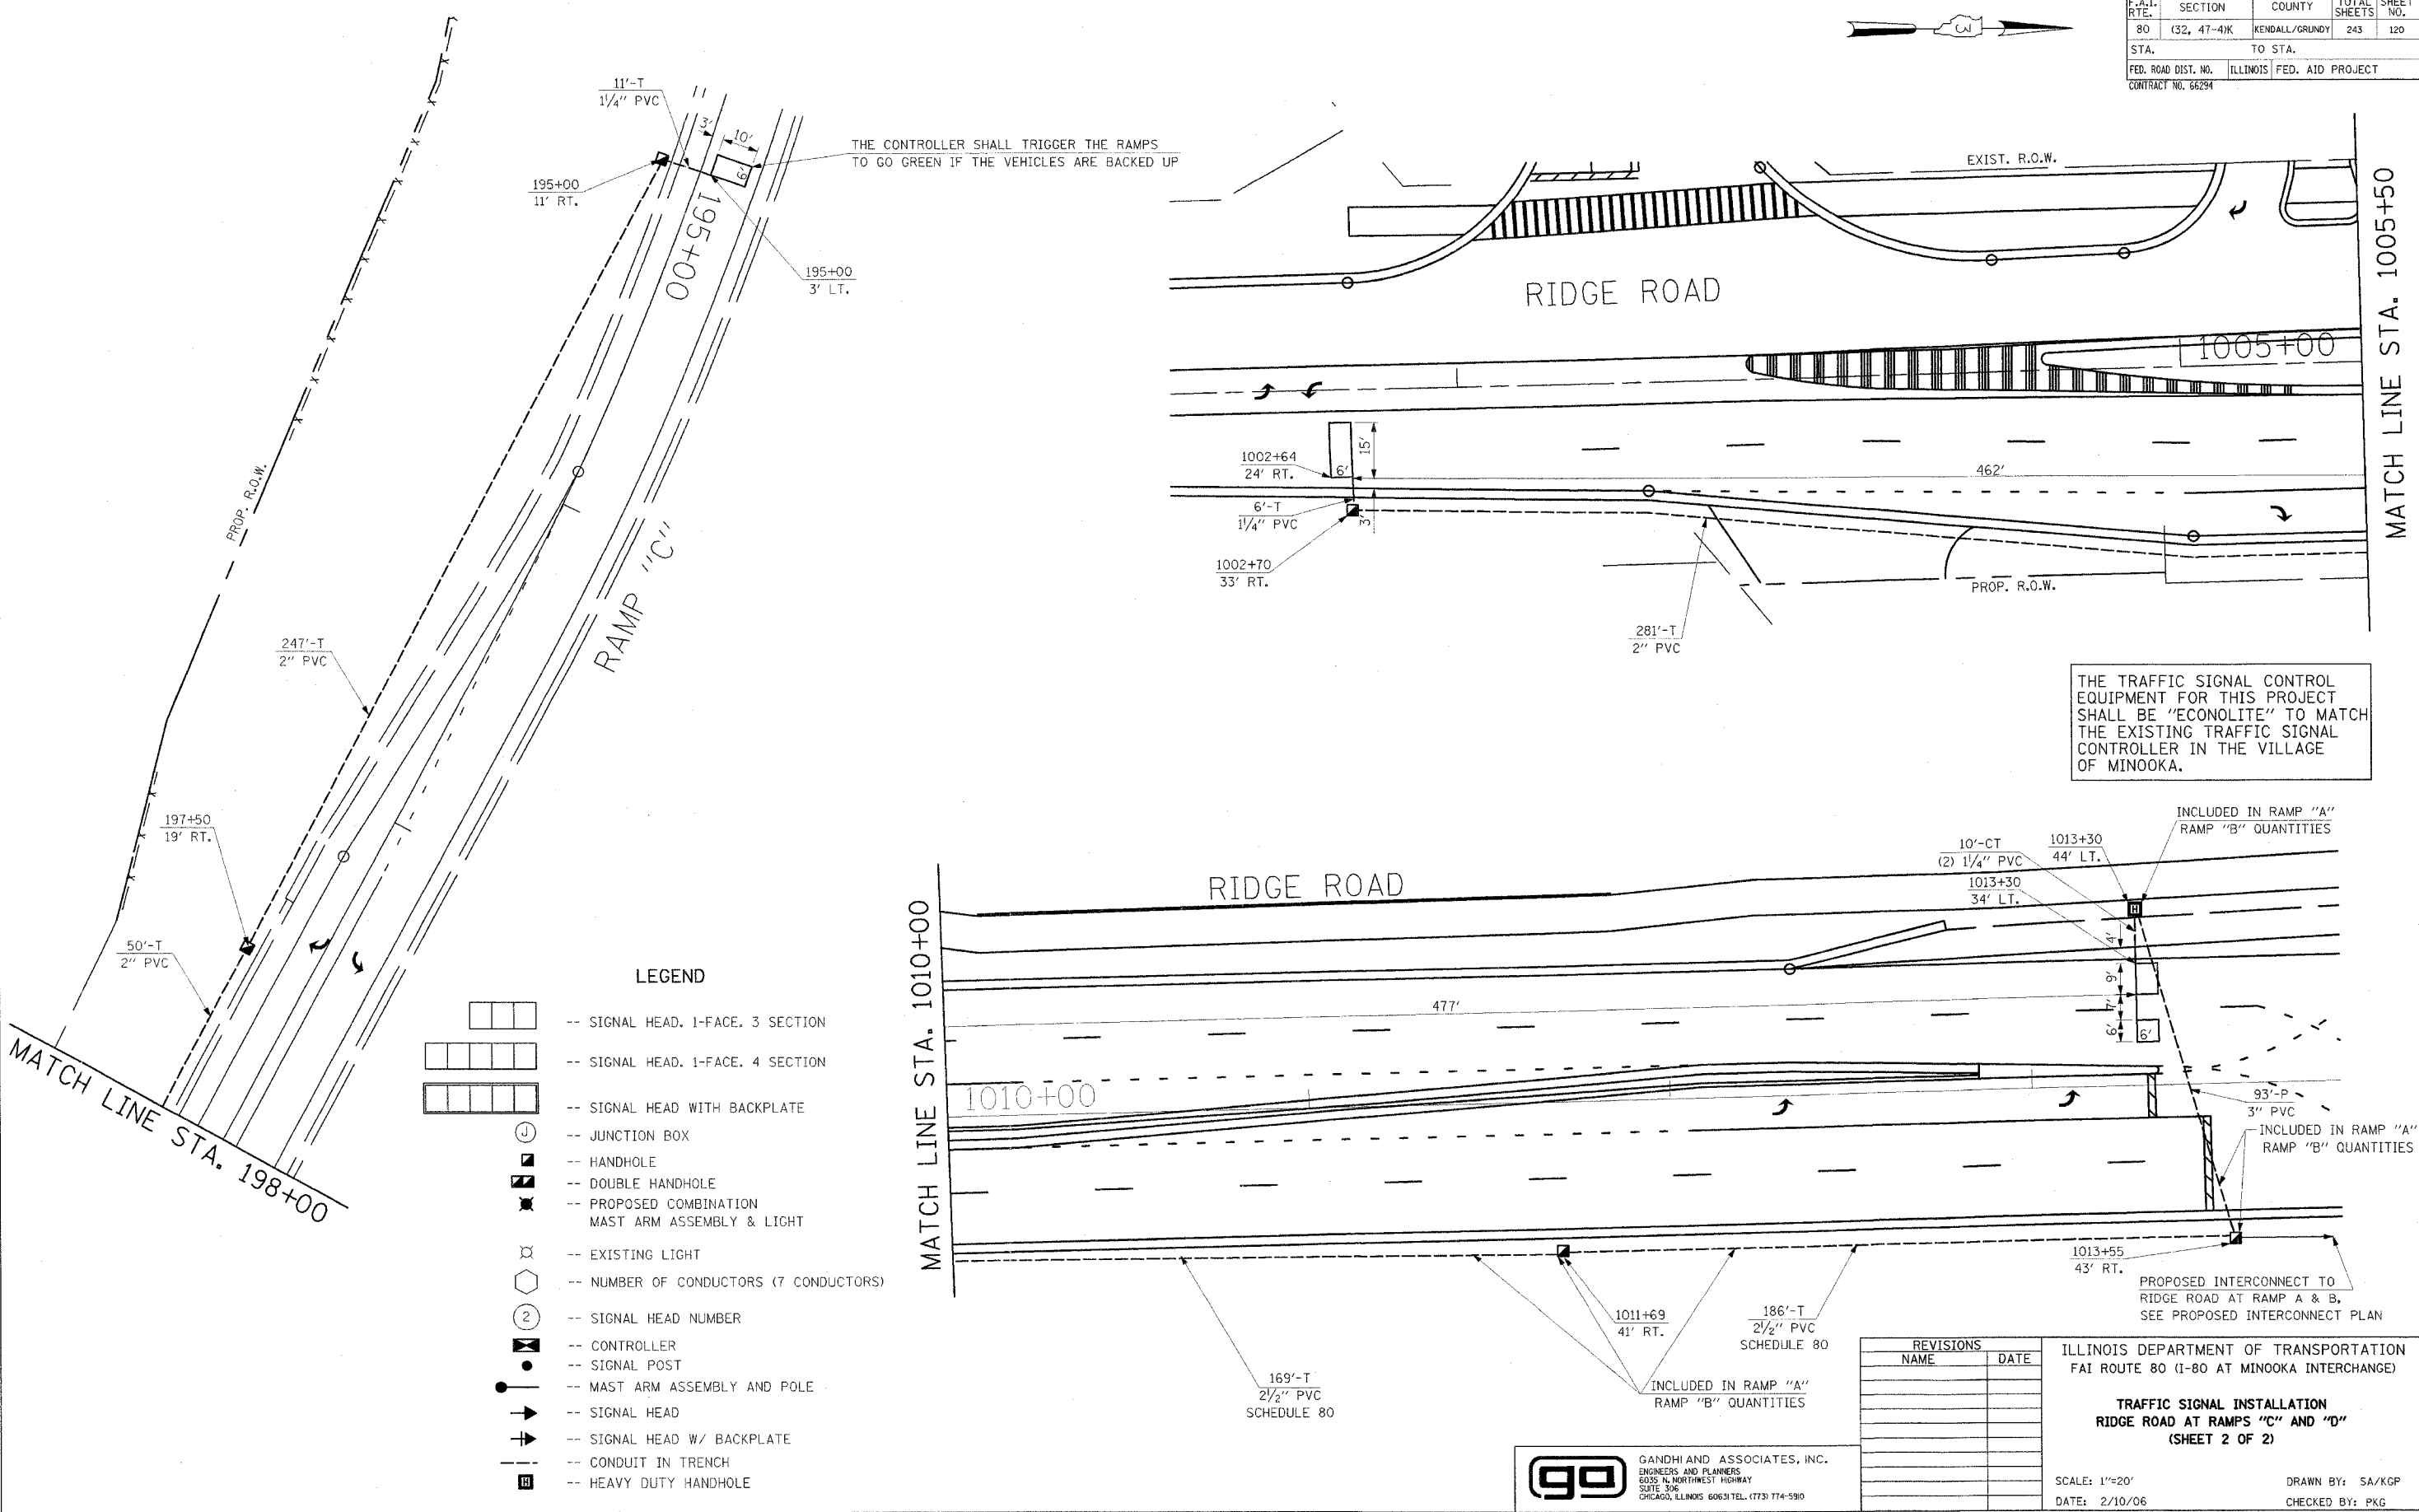

THE CONTROLLER SHALL TRIGGER THE RAMP
TO GO GREEN IF THE VEHICLES ARE BACKED UP

THE TRAFFIC SIGNAL CONTROL
EQUIPMENT FOR THIS PROJECT
SHALL BE "ECONOLITE" TO MATCH
THE EXISTING TRAFFIC SIGNAL
CONTROLLER IN THE VILLAGE
OF MINOOKA.

- LEGEND**
- SIGNAL HEAD, 1-FACE, 3 SECTION
 - SIGNAL HEAD, 1-FACE, 4 SECTION
 - SIGNAL HEAD WITH BACKPLATE
 - JUNCTION BOX
 - HANDHOLE
 - DOUBLE HANDHOLE
 - PROPOSED COMBINATION MAST ARM ASSEMBLY & LIGHT
 - EXISTING LIGHT
 - NUMBER OF CONDUCTORS (7 CONDUCTORS)
 - SIGNAL HEAD NUMBER
 - CONTROLLER
 - SIGNAL POST
 - MAST ARM ASSEMBLY AND POLE
 - SIGNAL HEAD
 - SIGNAL HEAD W/ BACKPLATE
 - CONDUIT IN TRENCH
 - HEAVY DUTY HANDHOLE

REVISIONS	NAME	DATE

ILLINOIS DEPARTMENT OF TRANSPORTATION
FAI ROUTE 80 (I-80 AT MINOOKA INTERCHANGE)

TRAFFIC SIGNAL INSTALLATION
RIDGE ROAD AT RAMPS "C" AND "D"
(SHEET 2 OF 2)

SCALE: 1"=20'
DATE: 2/10/06

DRAWN BY: SA/KGP
CHECKED BY: PKG

GO GANDHI AND ASSOCIATES, INC.
ENGINEERS AND PLANNERS
6035 N. NORTHWEST HIGHWAY
SUITE 306
CHICAGO, ILLINOIS 60631 TEL. (773) 774-5990