


F.A.I. RTE.	SECTION	COUNTY	TOTAL SHEETS	SHEET NO.
80	(32, 47-4)K	GRUNDY	243	197
STA.		TO STA.		
FED. ROAD DIST. NO.		ILLINOIS FED. AID PROJECT		
CONTRACT NO. 66294				

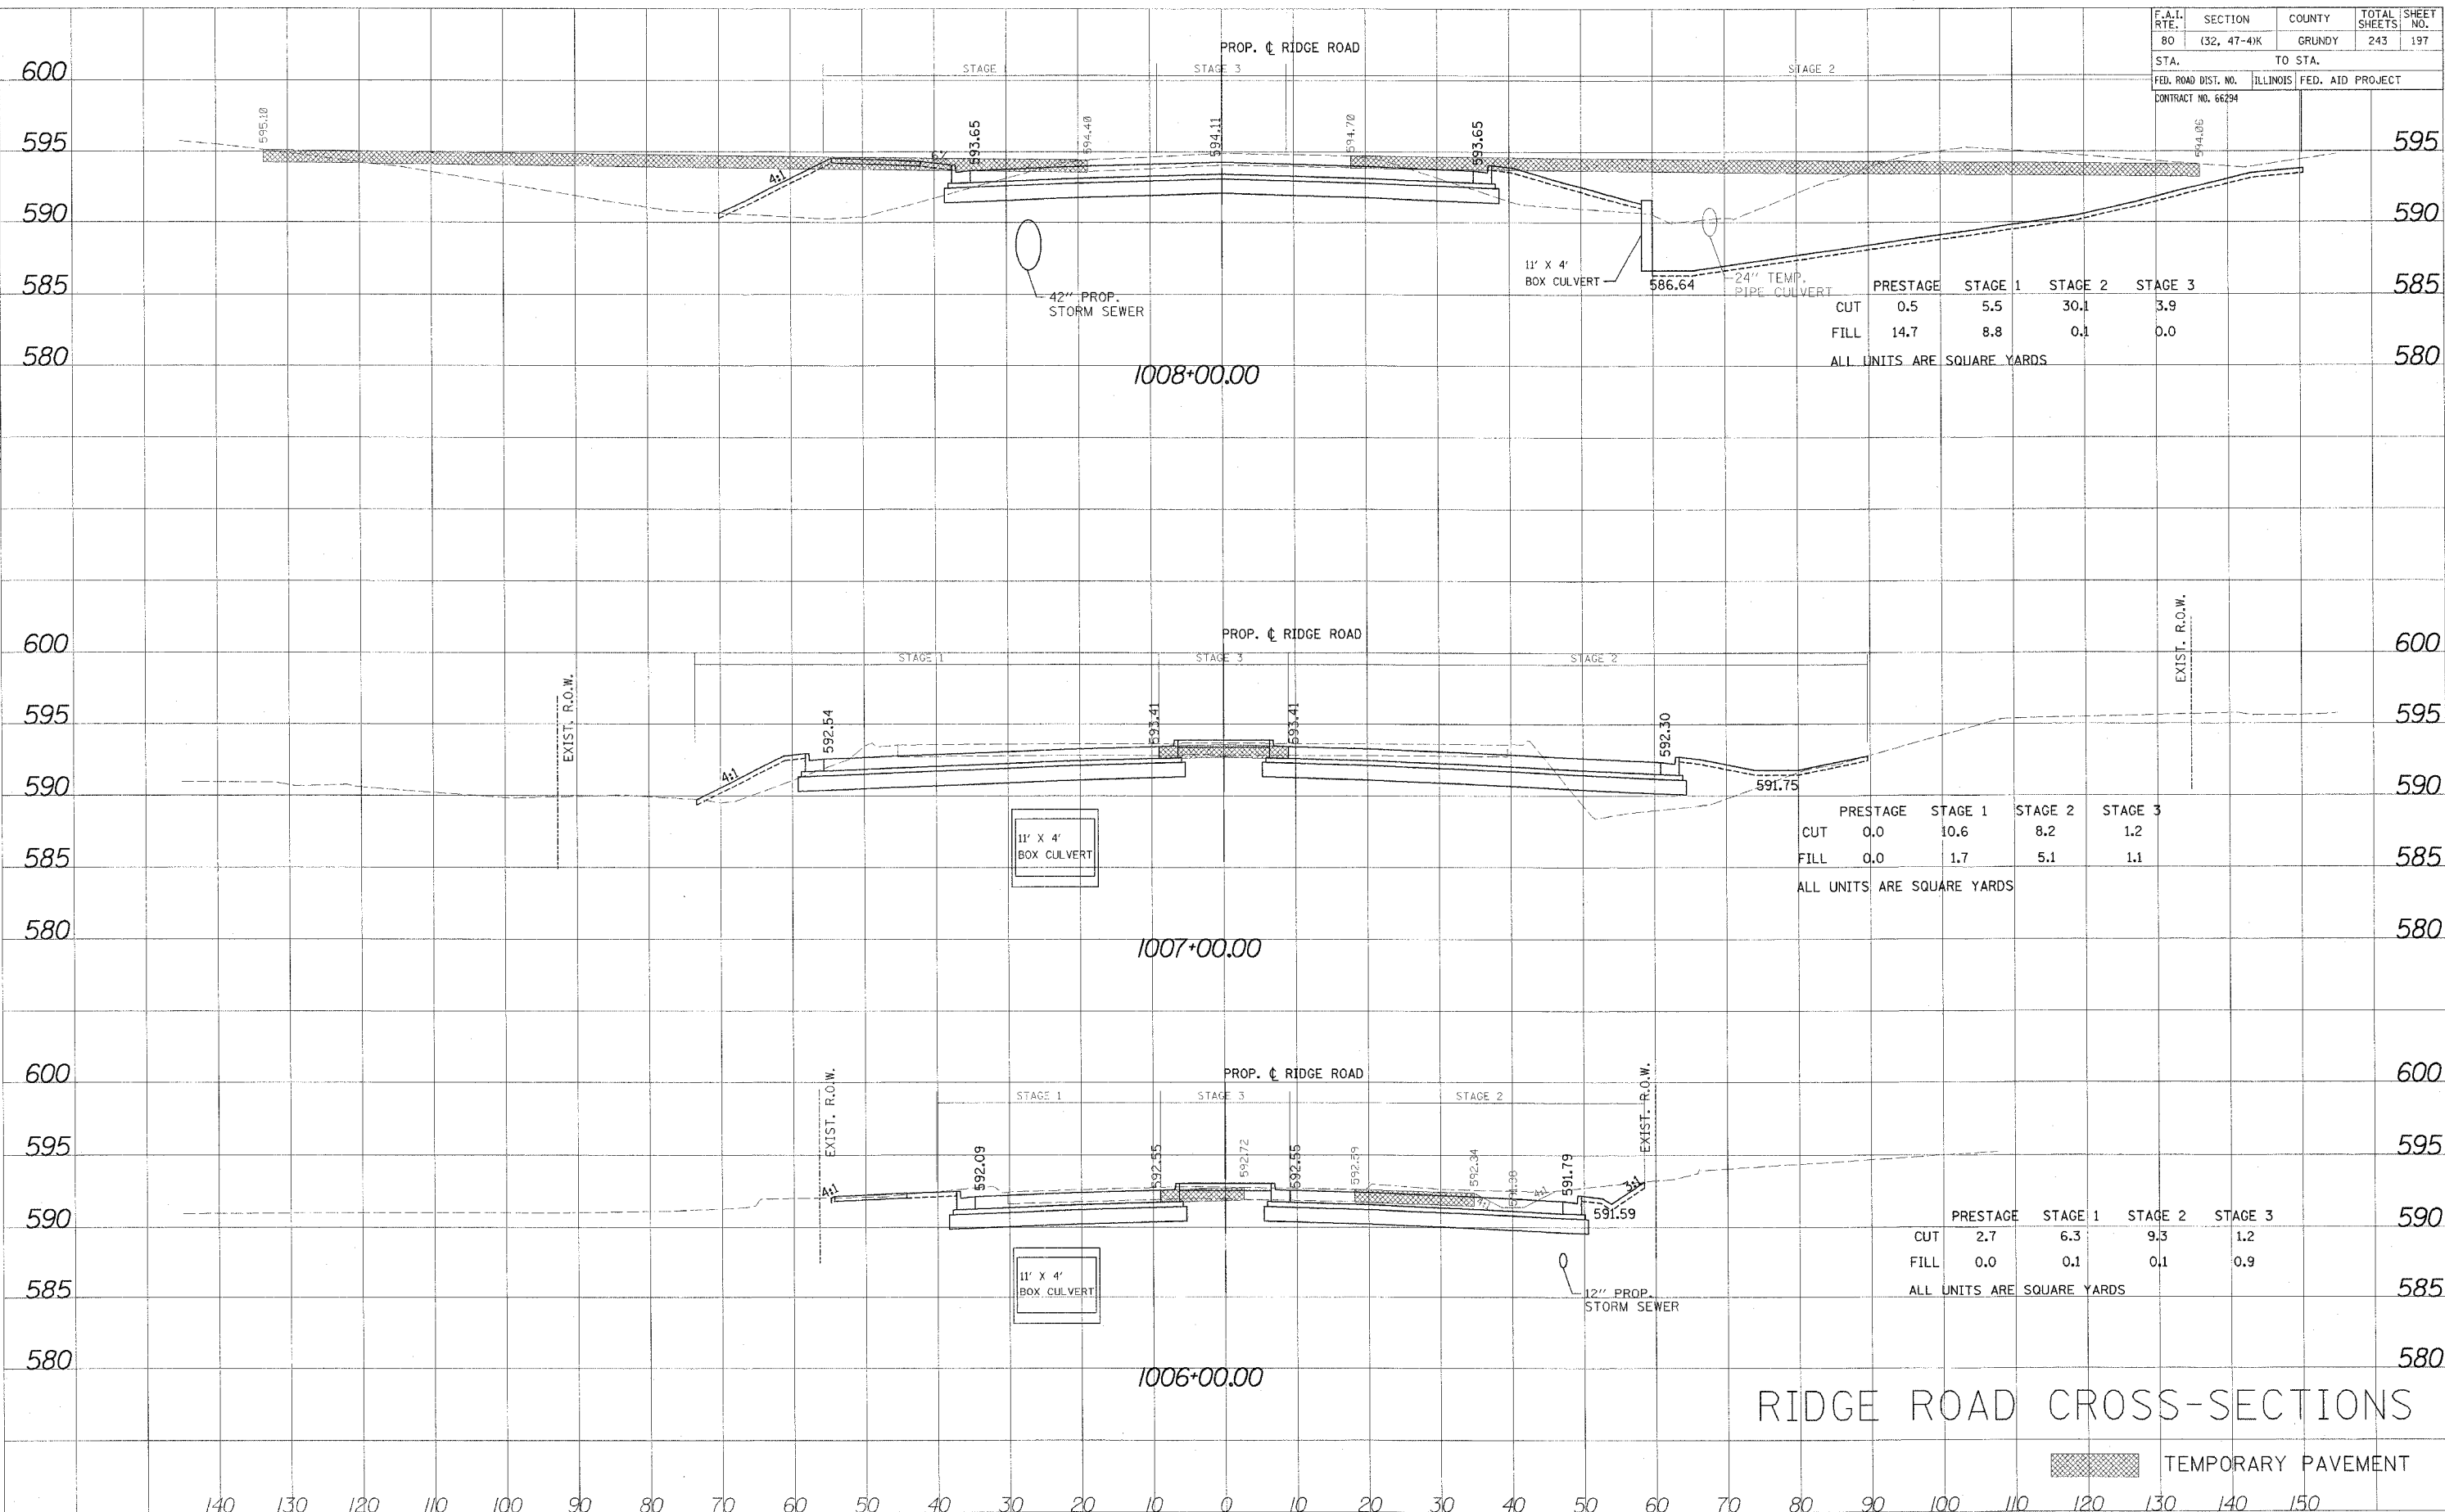

# RIDGE ROAD CROSS-SECTIONS

TEMPORARY PAVEMENT

FINAL SURVEY DATE  
BY  
NO. 1008

ORIGINAL SURVEY DATE  
BY  
NO. 1006