


F.A.I. RTE.	SECTION	COUNTY	TOTAL SHEETS	SHEET NO.
80	(32, 47-4K)	GRUNDY	243	212
STA.		TO STA.		
FED. ROAD DIST. NO.		ILLINOIS	FED. AID PROJECT	
CONTRACT NO. 66394				

	STAGE 1	STAGE 2
CUT	5.9	0.9
FILL	0.2	0.0
ALL UNITS ARE SQUARE YARDS		

	STAGE 1	STAGE 2
CUT	5.9	1.2
FILL	2.6	0.0
ALL UNITS ARE SQUARE YARDS		

	STAGE 1	STAGE 2
CUT	5.0	2.1
FILL	14.6	0.0
ALL UNITS ARE SQUARE YARDS		

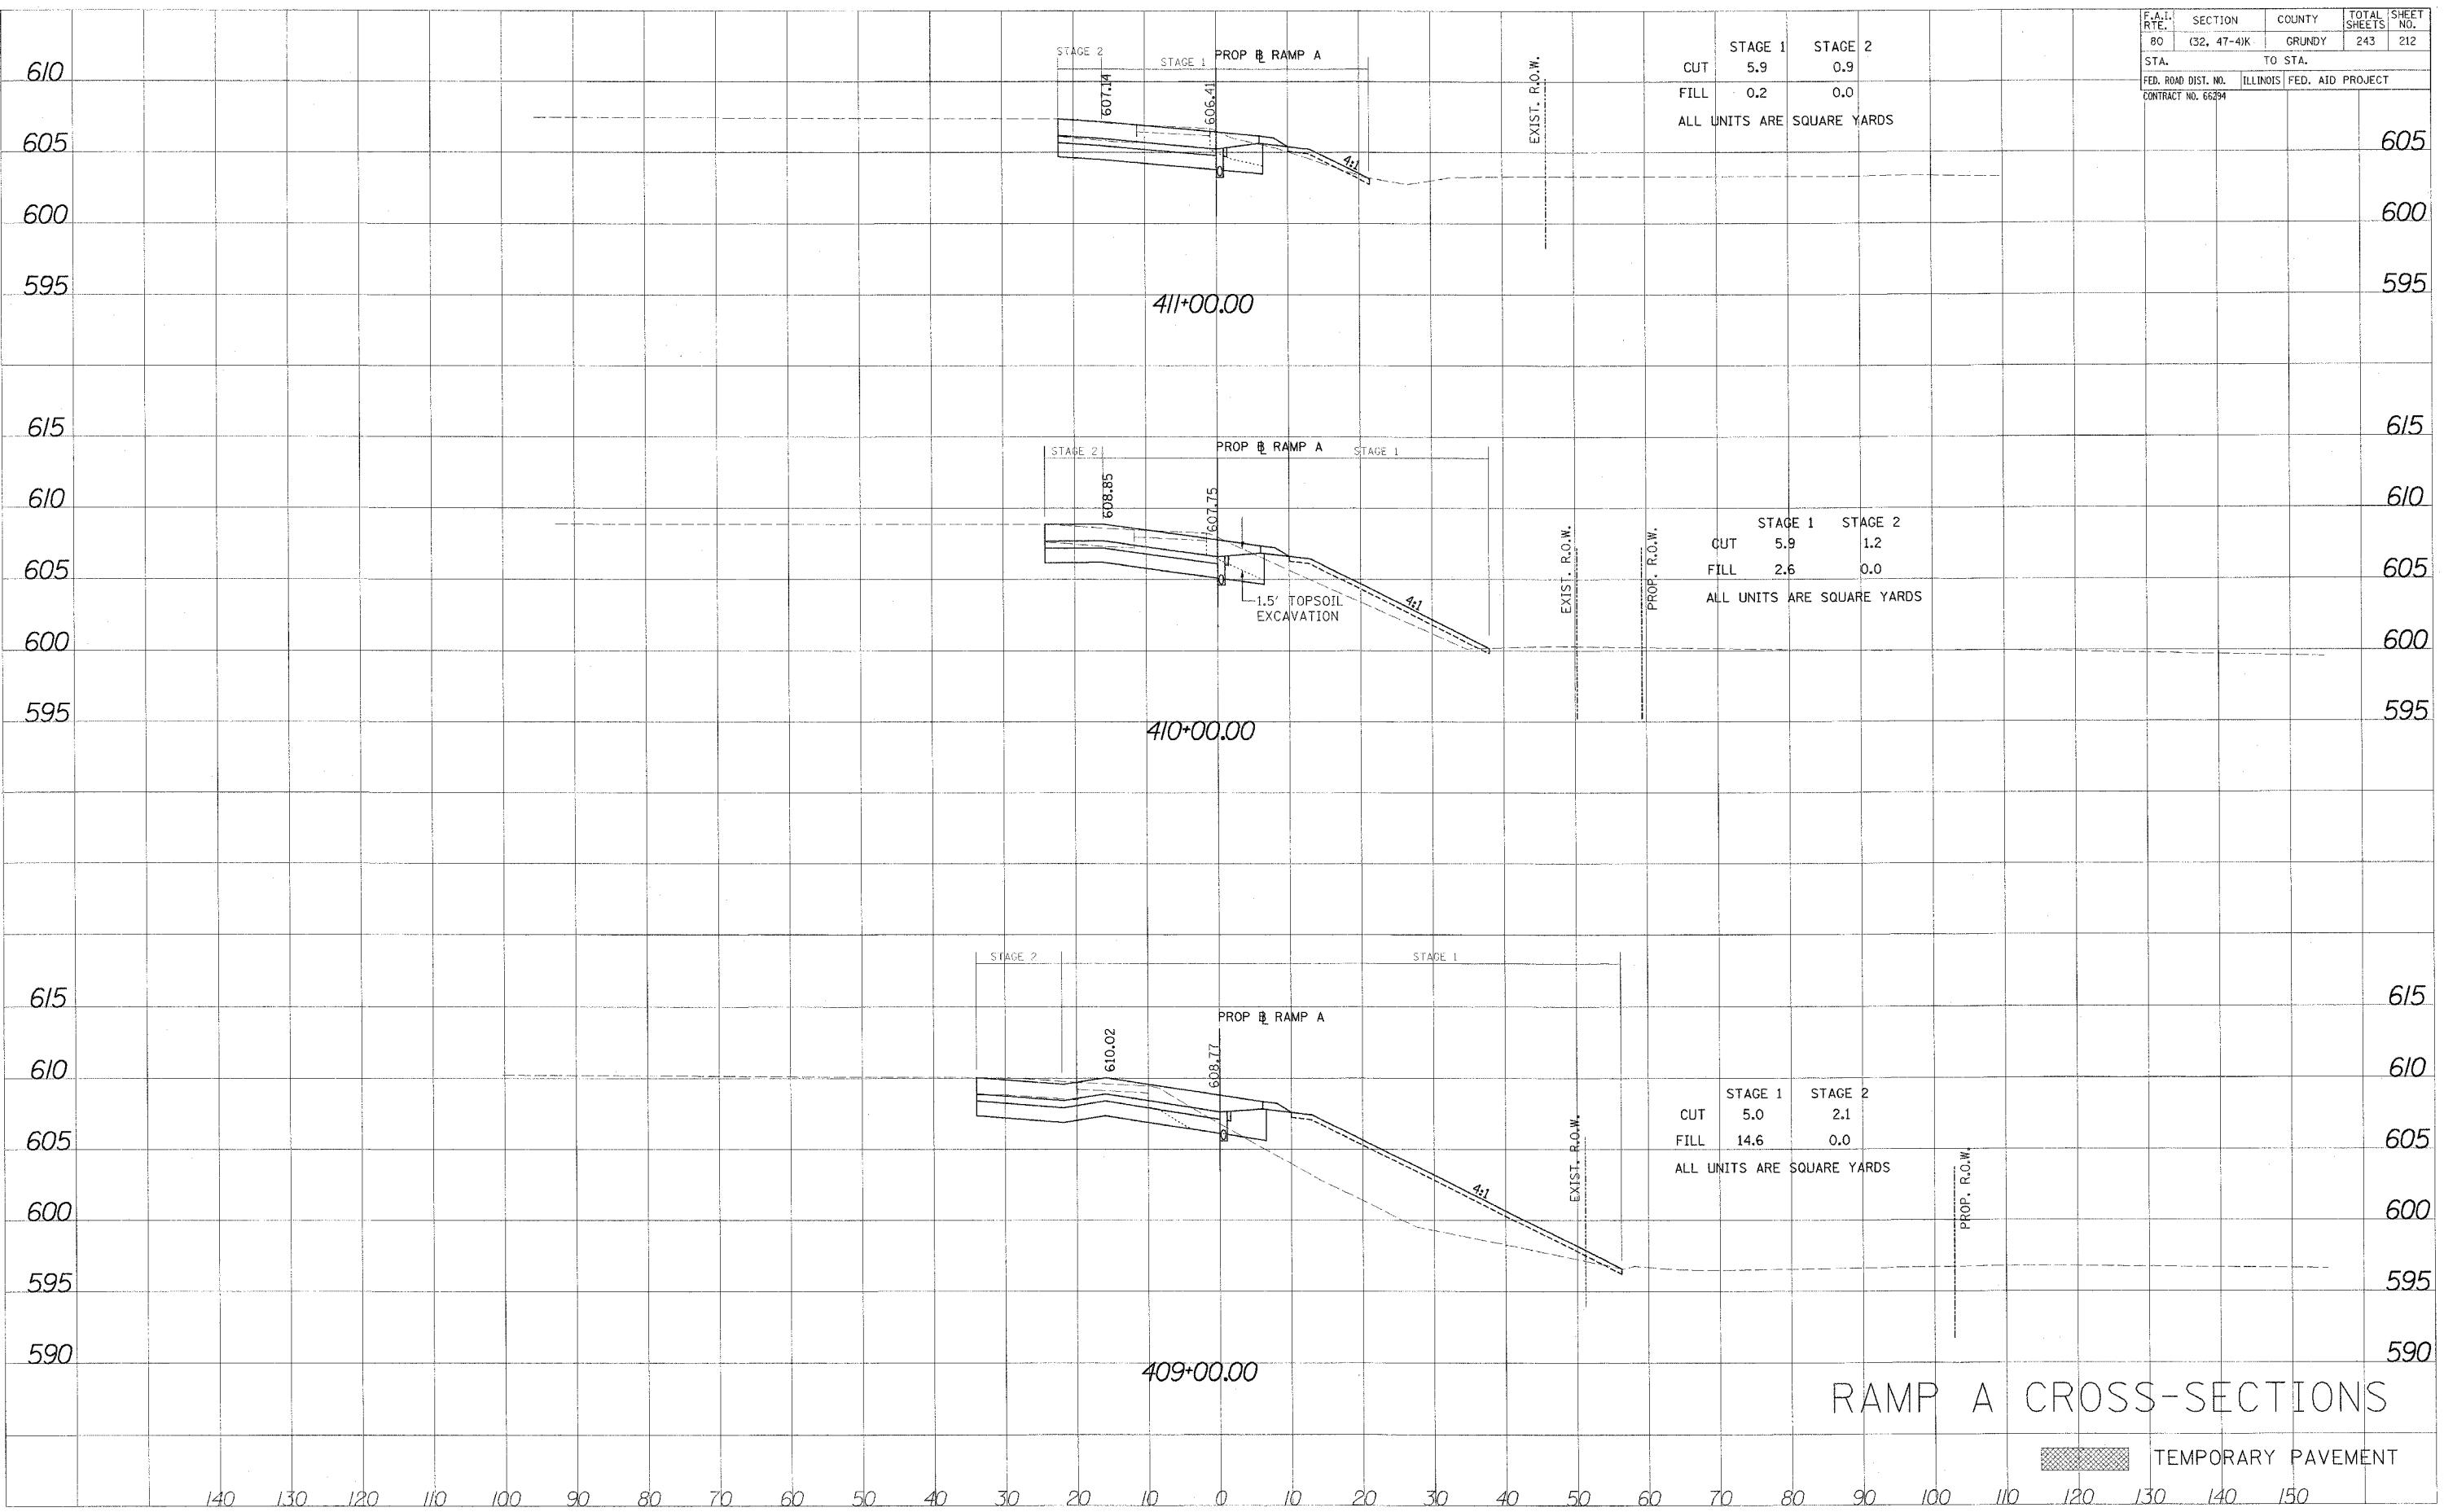

RAMP A CROSS-SECTIONS

TEMPORARY PAVEMENT

SCALE: 1:10 HORIZ. 1:5 VERT.

FINAL SURVEY PLOTTED AREAS CHECKED

ORIGINAL SURVEY PLOTTED AREAS CHECKED