


F.A.I. RTE.	SECTION	COUNTY	TOTAL SHEETS	SHEET NO.
80	(32, 47-4K)	GRUNDY	243	216
STA.		TO STA.		
FED. ROAD DIST. NO.	ILLINOIS	FED. AID PROJECT		
CONTRACT NO. 66294				

FINAL	DATE
SURVEY	
NOTE BOOK	
AREAS CHECKED	

ORIGINAL	DATE
SURVEY	
NOTE BOOK	
AREAS CHECKED	

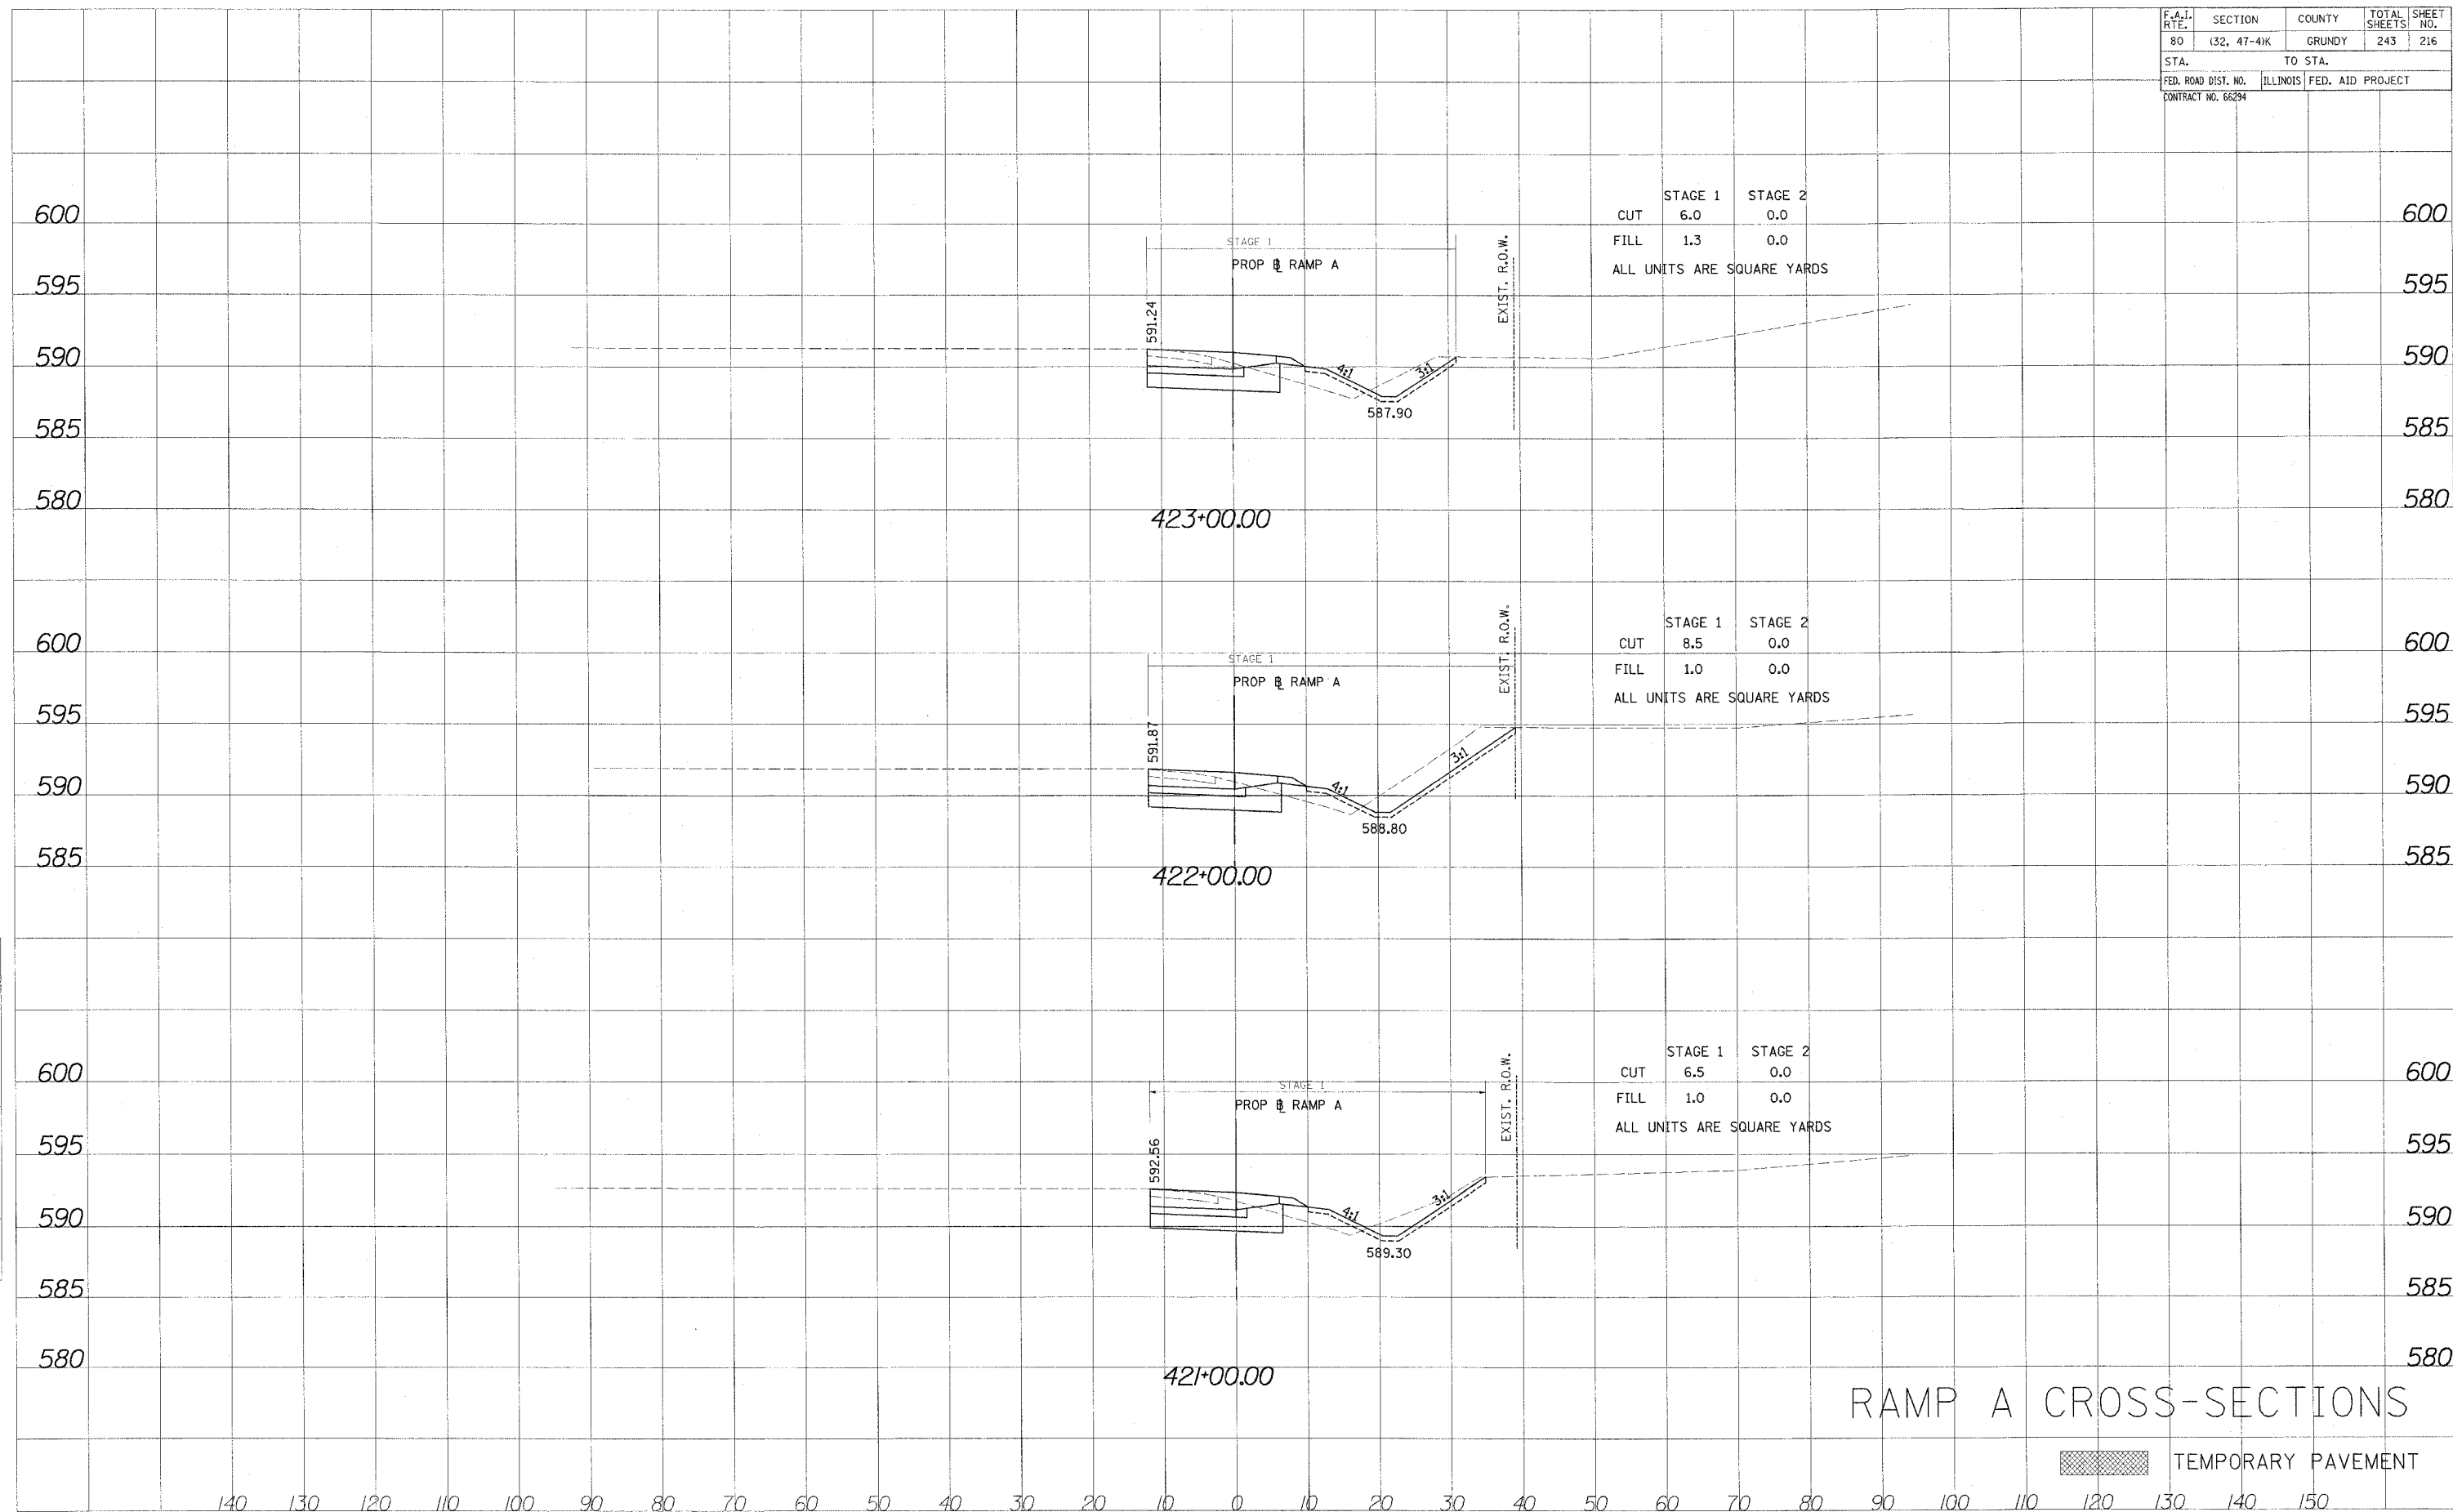

# RAMP A CROSS-SECTIONS