


F.A.I. RTE.	SECTION	COUNTY	TOTAL SHEETS	SHEET NO.
80	(32, 47-4K)	GRUNDY	243	221
STA.		TO STA.		
FED. ROAD DIST. NO.		ILLINOIS	FED. AID PROJECT	
CONTRACT NO. 66294				

DATE	BY
SUPPLIED SURVEY	FLIPPED
NOTE BOOK	AREAS CHECKED

DATE	BY
SUPPLIED SURVEY	FLIPPED
NOTE BOOK	AREAS CHECKED

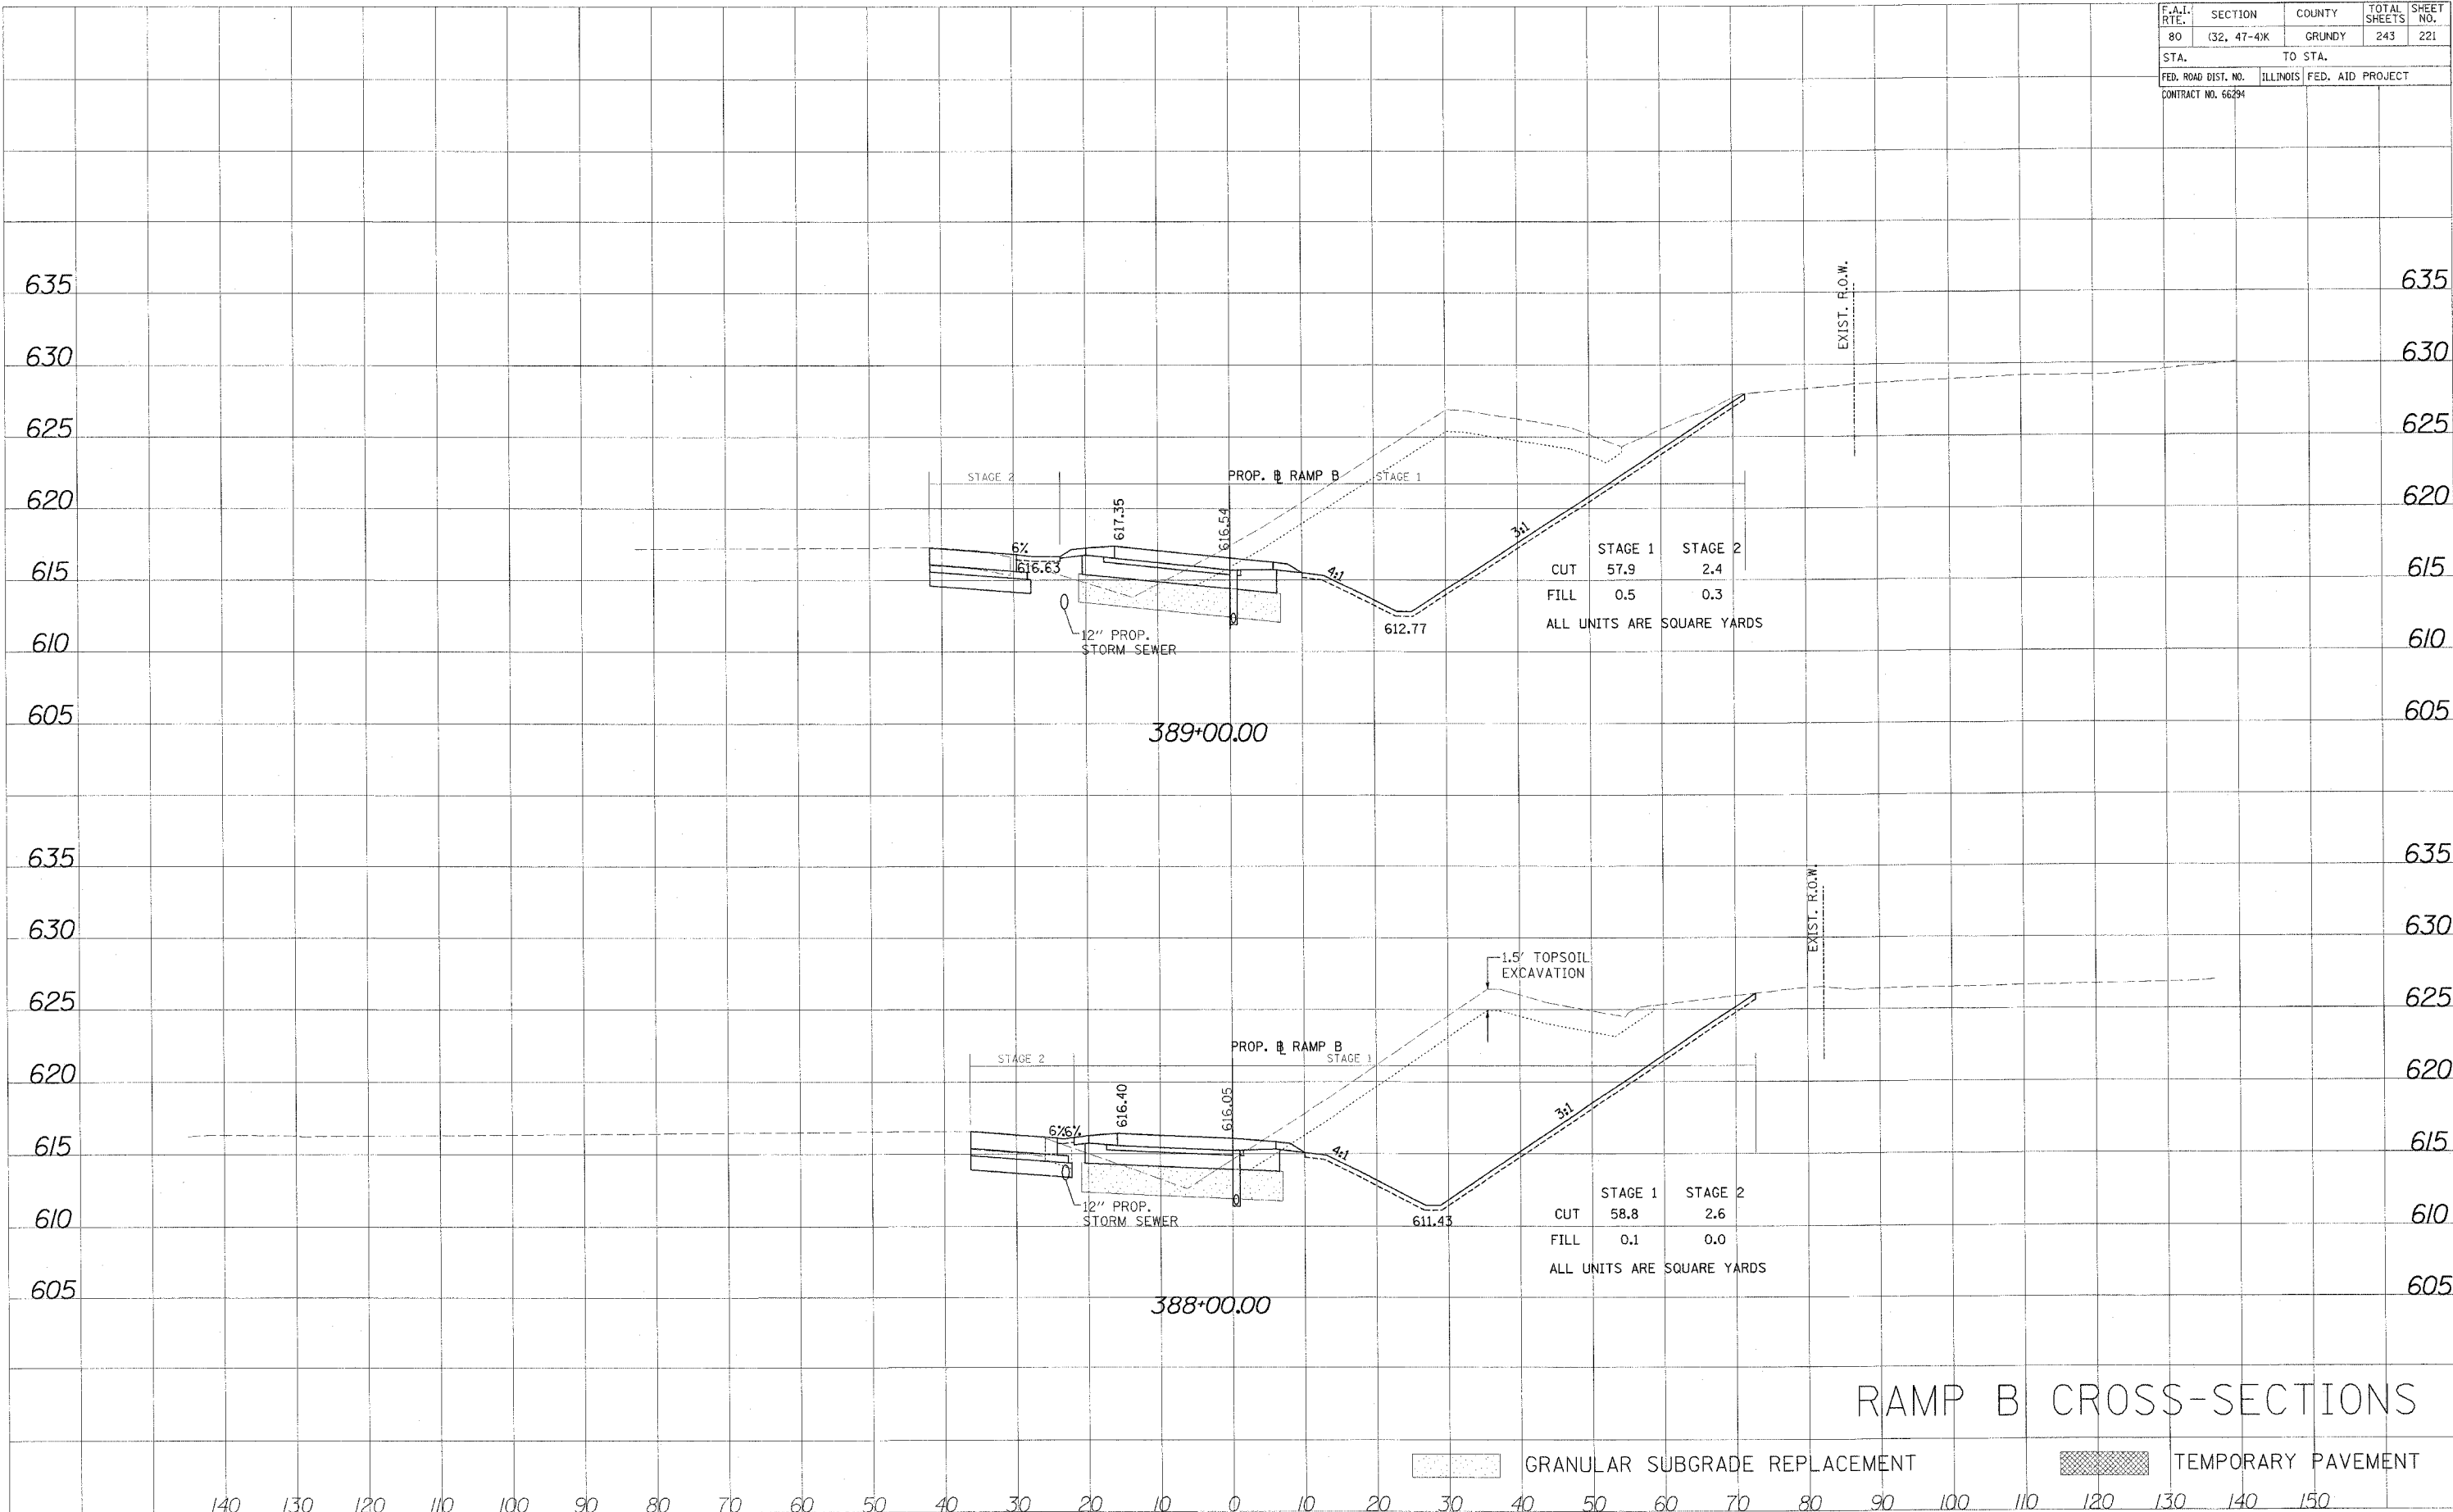

RAMP B CROSS-SECTIONS