


F.A.I. RTE.	SECTION	COUNTY	TOTAL SHEETS	SHEET NO.
80	(32, 47-4)K	GRUNDY	243	225
STA.		TO STA.		
FED. ROAD DIST. NO.		ILLINOIS	FED. AID PROJECT	
CONTRACT NO. 66294				

FINAL SURVEY	DATE
SURVEYED	
NOTE BOOK	
NO.	
AREAS CHECKED	

ORIGINAL SURVEY	DATE
FLIPPED	
NOTE BOOK	
NO.	
AREAS CHECKED	

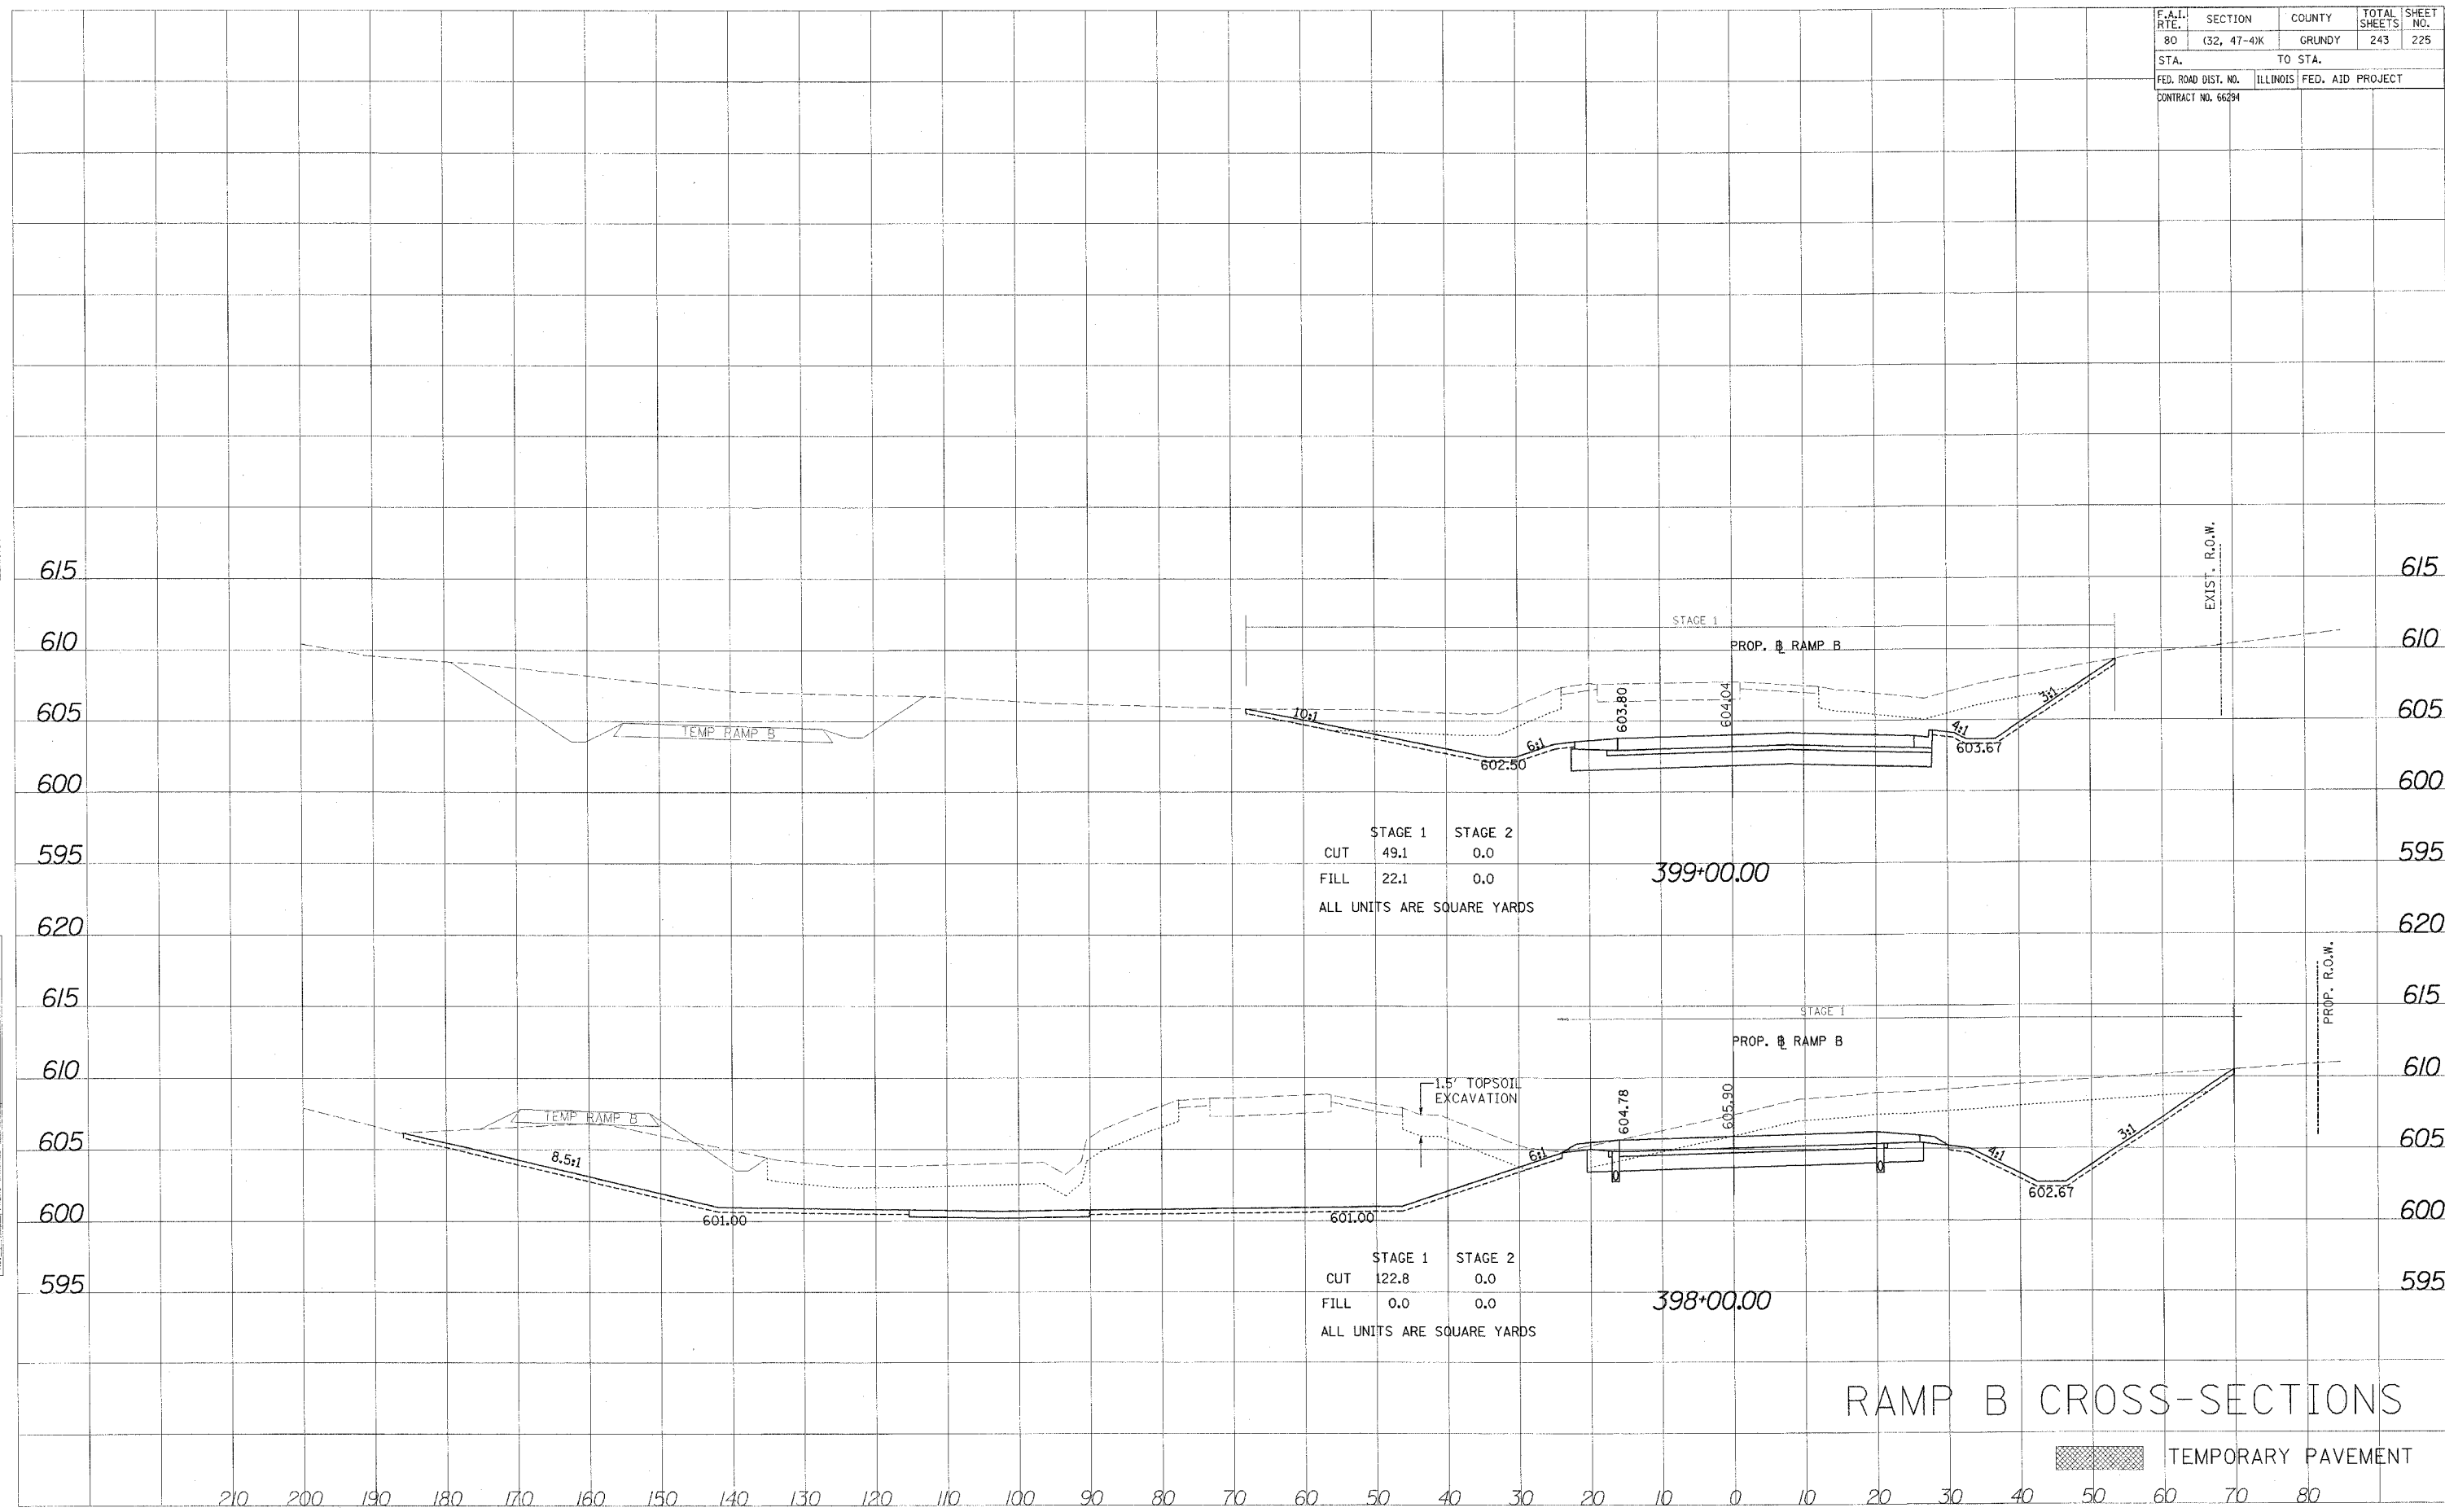

RAMP B CROSS-SECTIONS

TEMPORARY PAVEMENT

SCALE: 1:10 HORIZ. 1:5 VERT.