


F.A.I. RTE.	SECTION	COUNTY	TOTAL SHEETS	SHEET NO.
80	(32, 47-4)K	GRUNDY	243	228
STA.		TO STA.		
FED. ROAD DIST. NO.		ILLINOIS FED. AID PROJECT		
CONTRACT NO. 66294				

BY	DATE
FINAL SURVEY	PLOTTED
SURVEY	TEMPLATE
NOTE BOOK	AREAS CHECKED

BY	DATE
ORIGINAL SURVEY	PLOTTED
SURVEY	TEMPLATE
NOTE BOOK	AREAS CHECKED

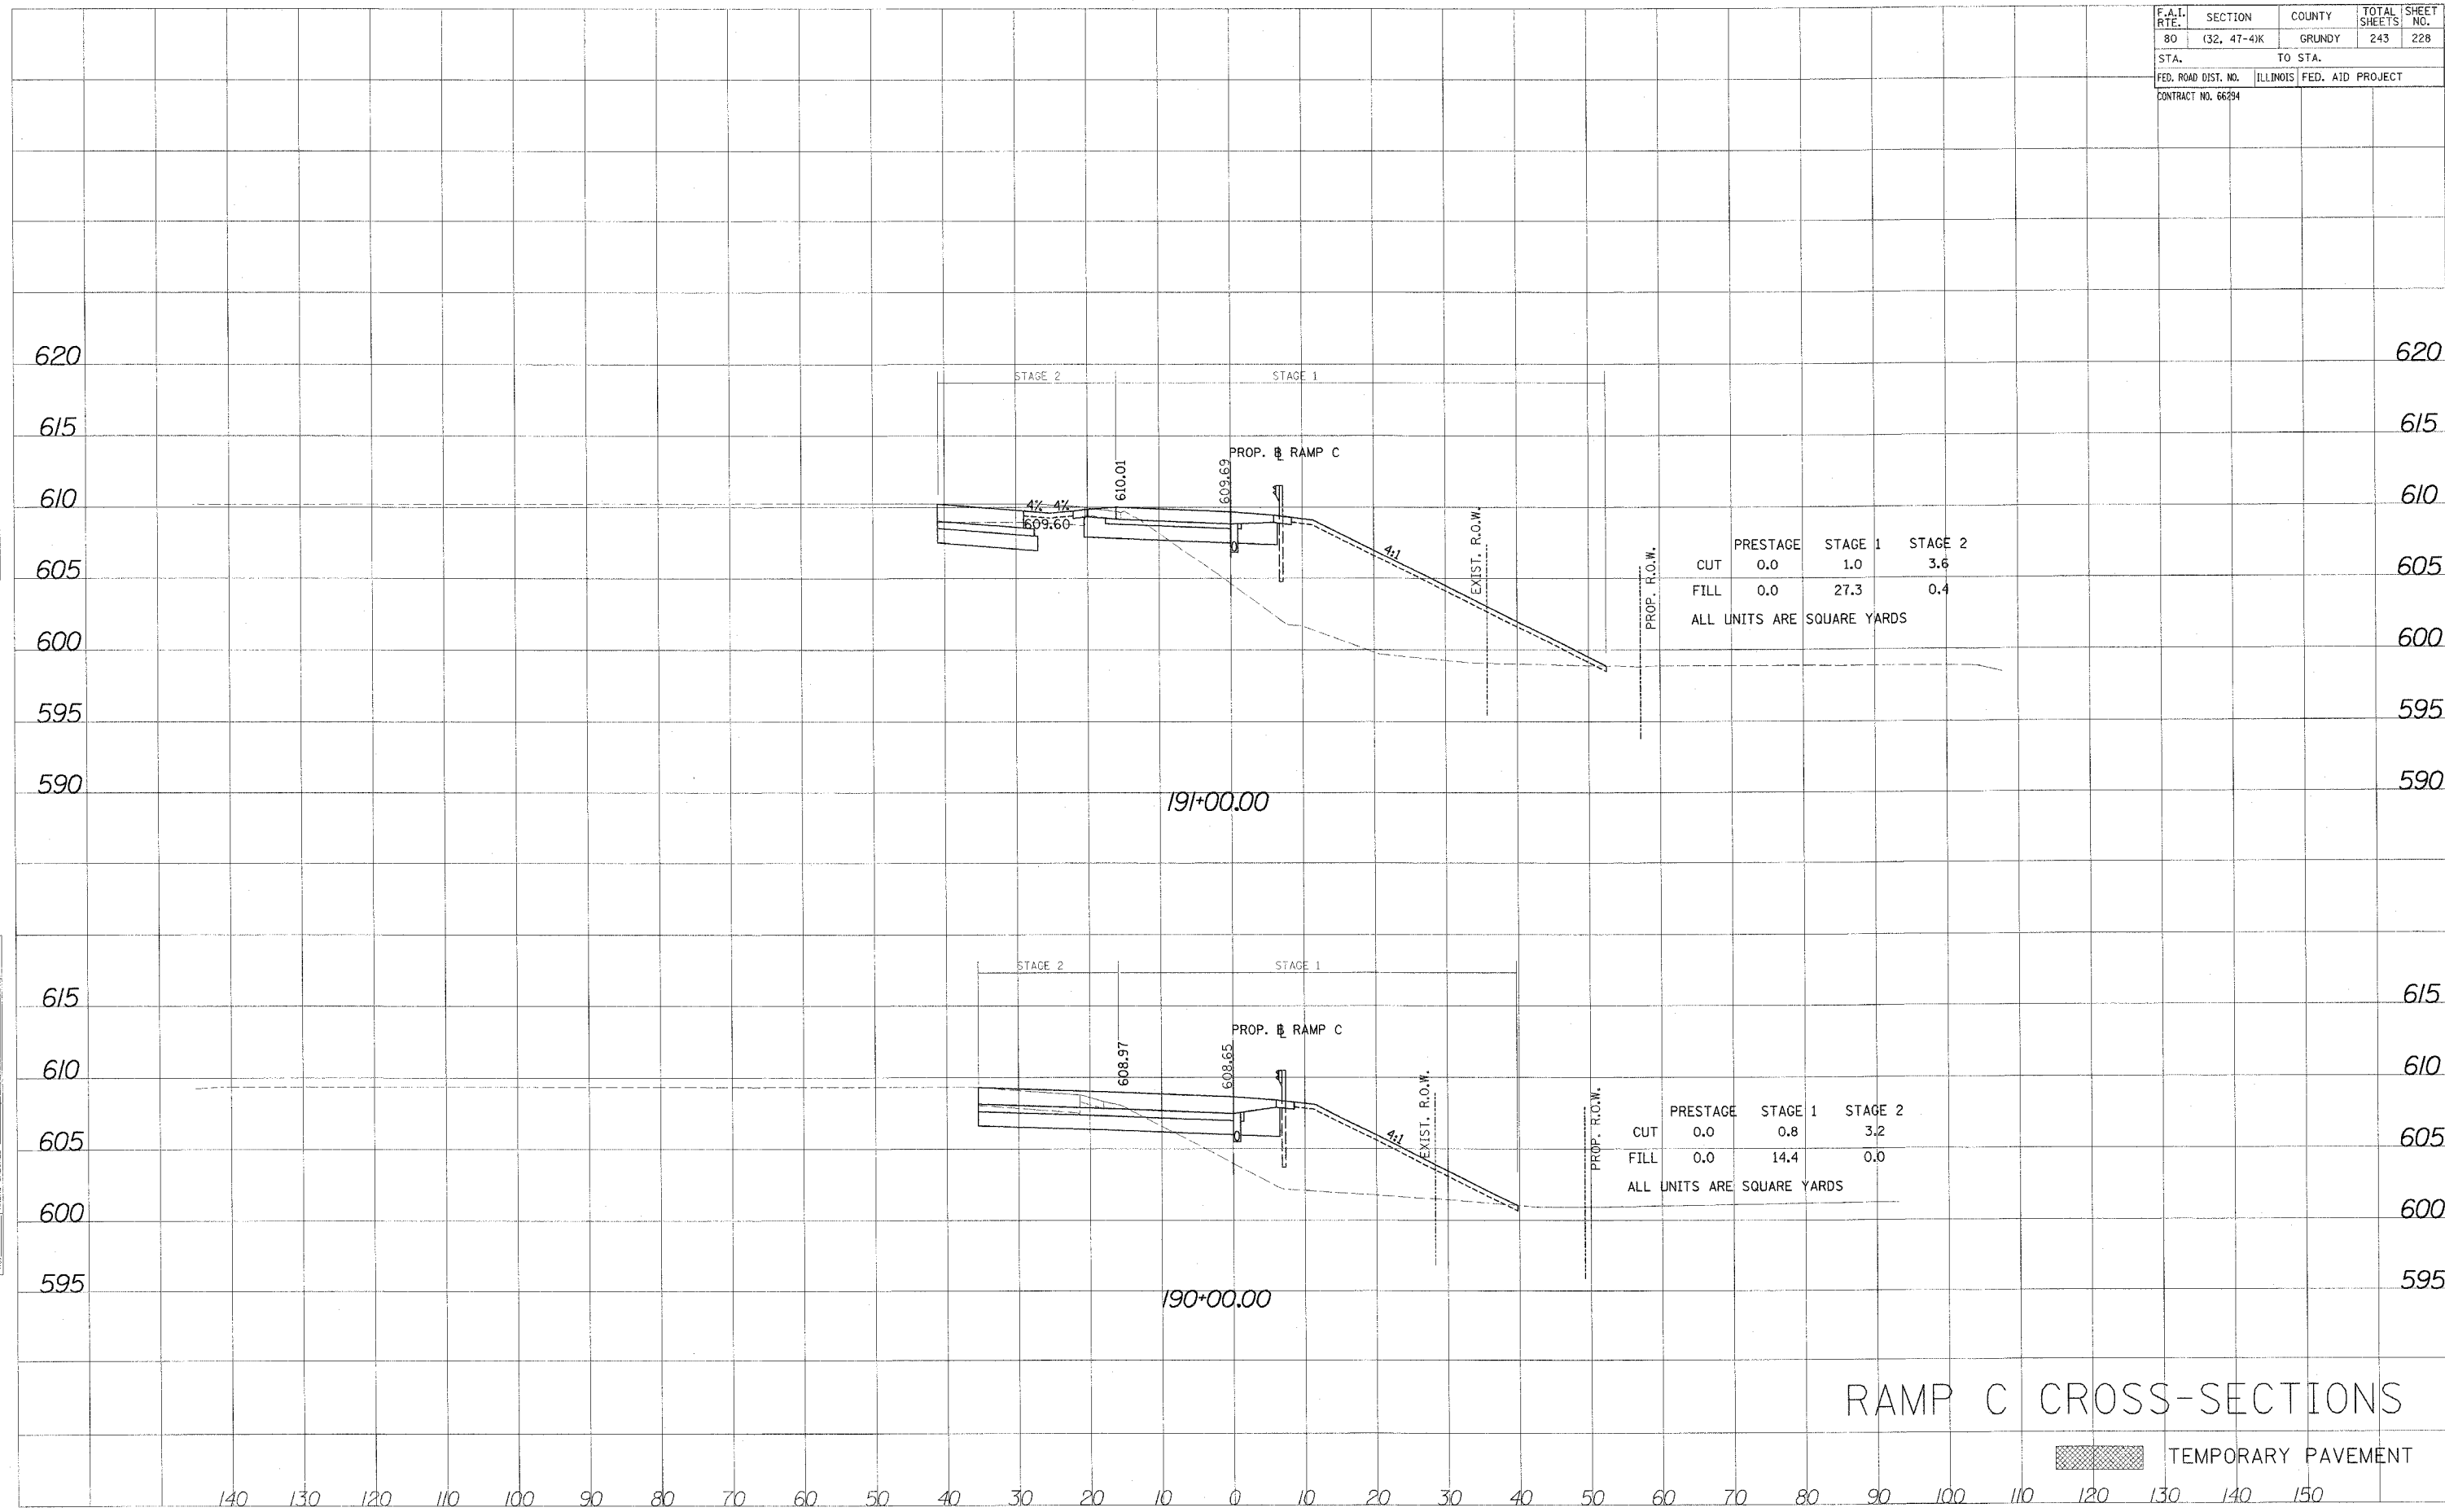

RAMP C CROSS-SECTIONS

TEMPORARY PAVEMENT

SCALE: 1:10 HORIZ. 1:5 VERT.