


F.A.I. RTE.	SECTION	COUNTY	TOTAL SHEETS	SHEET NO.
80	132, 47-4K	GRUNDY	243	232
STA.		TO STA.		
FED. ROAD DIST. NO.		ILLINOIS	FED. AID PROJECT	
CONTRACT NO. 66394				


FINAL SURVEY	DATE
SURVEYED	BY
PLOTTED	
NOTE BOOK	
AREAS CHECKED	

ORIGINAL SURVEY	DATE
SURVEYED	BY
PLOTTED	
NOTE BOOK	
AREAS CHECKED	

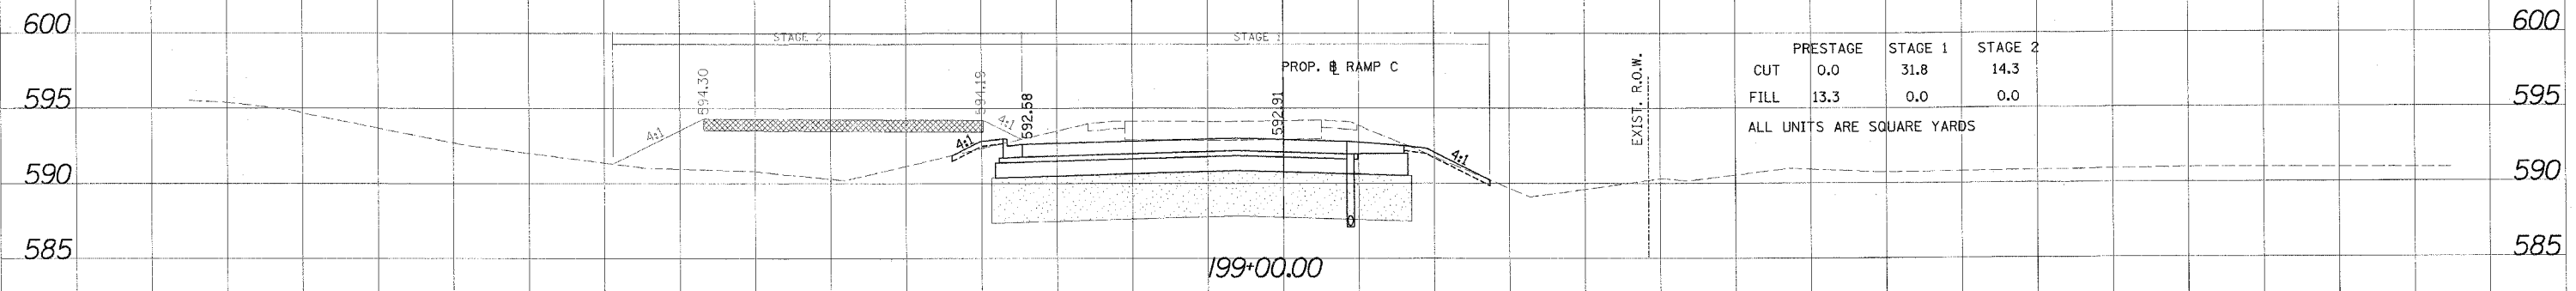

	PRESTAGE	STAGE 1	STAGE 2
CUT	0.0	31.8	14.3
FILL	13.3	0.0	0.0

ALL UNITS ARE SQUARE YARDS

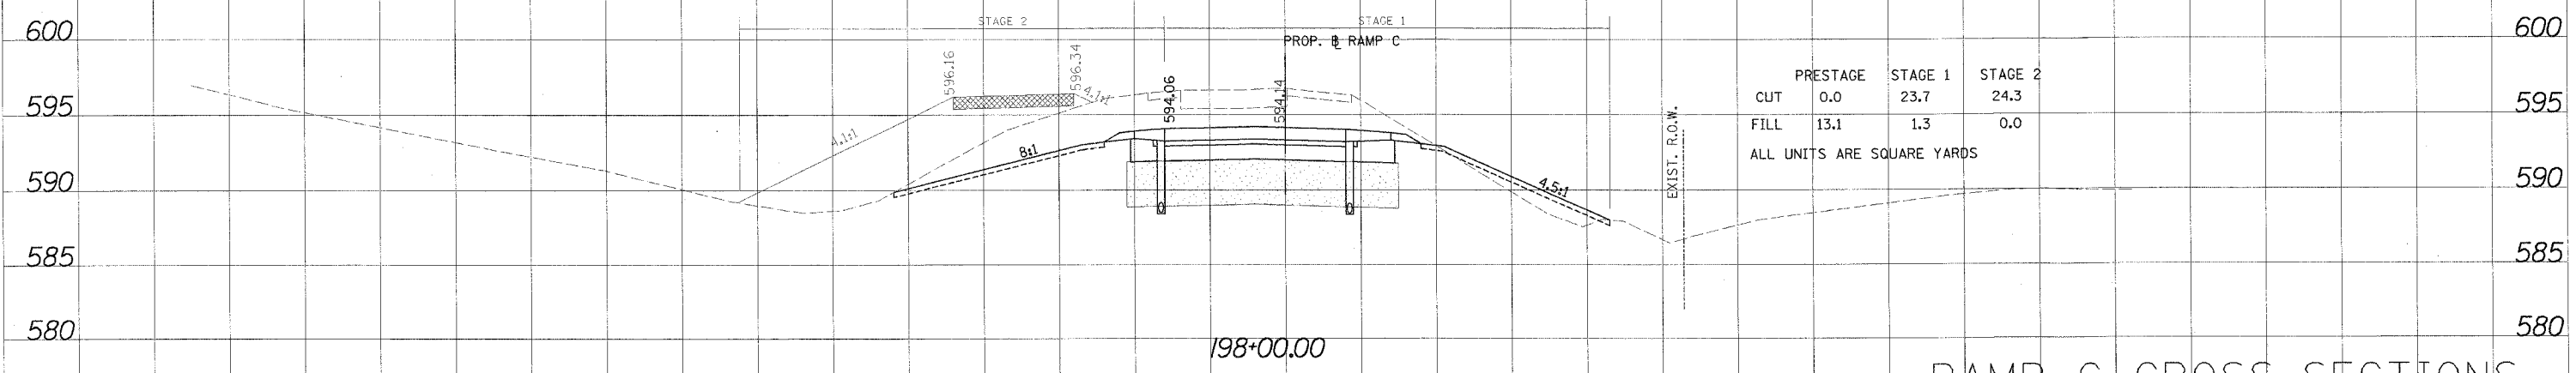

	PRESTAGE	STAGE 1	STAGE 2
CUT	0.0	23.7	24.3
FILL	13.1	1.3	0.0

ALL UNITS ARE SQUARE YARDS

RAMP C CROSS-SECTIONS

GRANULAR SUBGRADE REPLACEMENT
 TEMPORARY PAVEMENT