


| | | | | |
|---------------------|-------------|----------|------------------|-----------|
| F.A.I. RTE. | SECTION | COUNTY | TOTAL SHEETS | SHEET NO. |
| 80 | (32, 47-4K) | GRUNDY | 243 | 234 |
| STA. | | TO STA. | | |
| FED. ROAD DIST. NO. | | ILLINOIS | FED. AID PROJECT | |
| CONTRACT NO. 66294 | | | | |

| | |
|-----------|---------------------|
| DATE | BY |
| | |
| SURVEYED | TEMP. AREAS CHECKED |
| NOTE BOOK | NO. |

| | |
|-----------|---------------------|
| DATE | BY |
| | |
| SURVEYED | TEMP. AREAS CHECKED |
| NOTE BOOK | NO. |

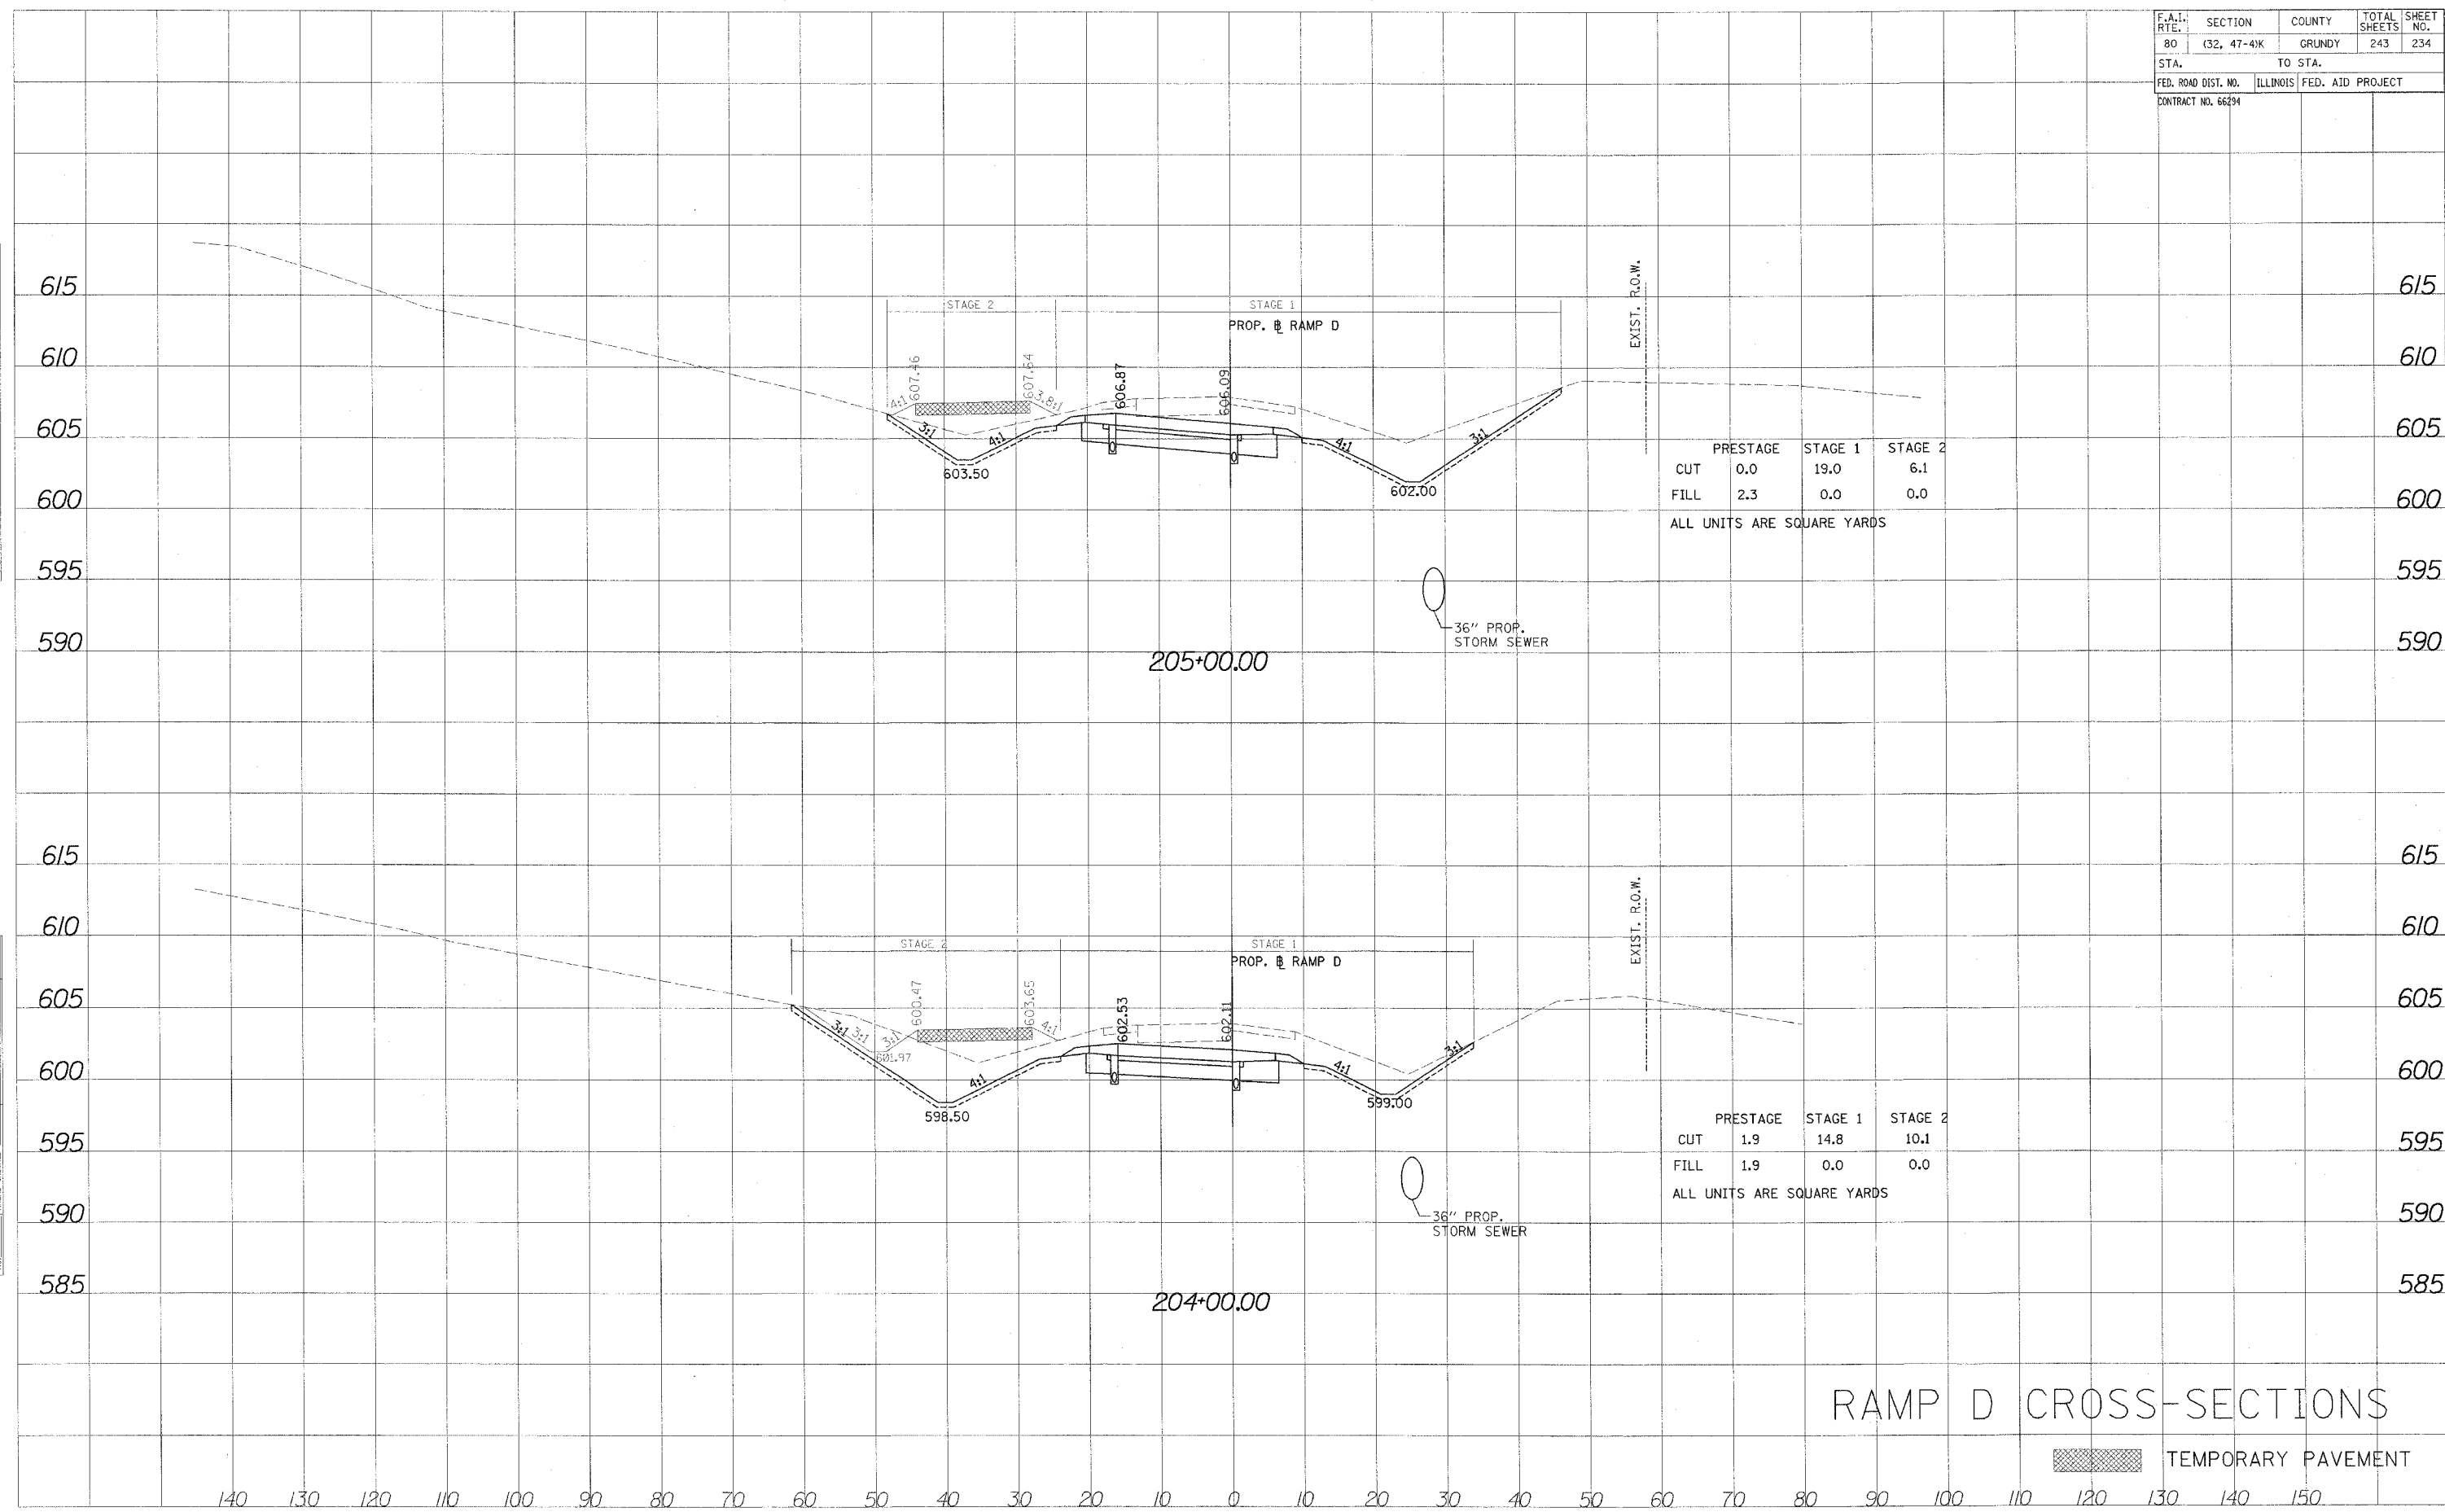

RAMP D CROSS-SECTIONS

TEMPORARY PAVEMENT