


F.A.I. RTE.	SECTION	COUNTY	TOTAL SHEETS	SHEET NO.
80	(32, 47-4K)	GRUNDY	243	240
STA.		TO STA.		
FED. ROAD DIST. NO.		ILLINOIS	FED. AID PROJECT	
CONTRACT NO. 66294				

FINAL	DATE
SURVEYED	BY
NOTE BOOK	
NO.	
AREAS CHECKED	

ORIGINAL	DATE
SURVEYED	BY
NOTE BOOK	
NO.	
AREAS CHECKED	

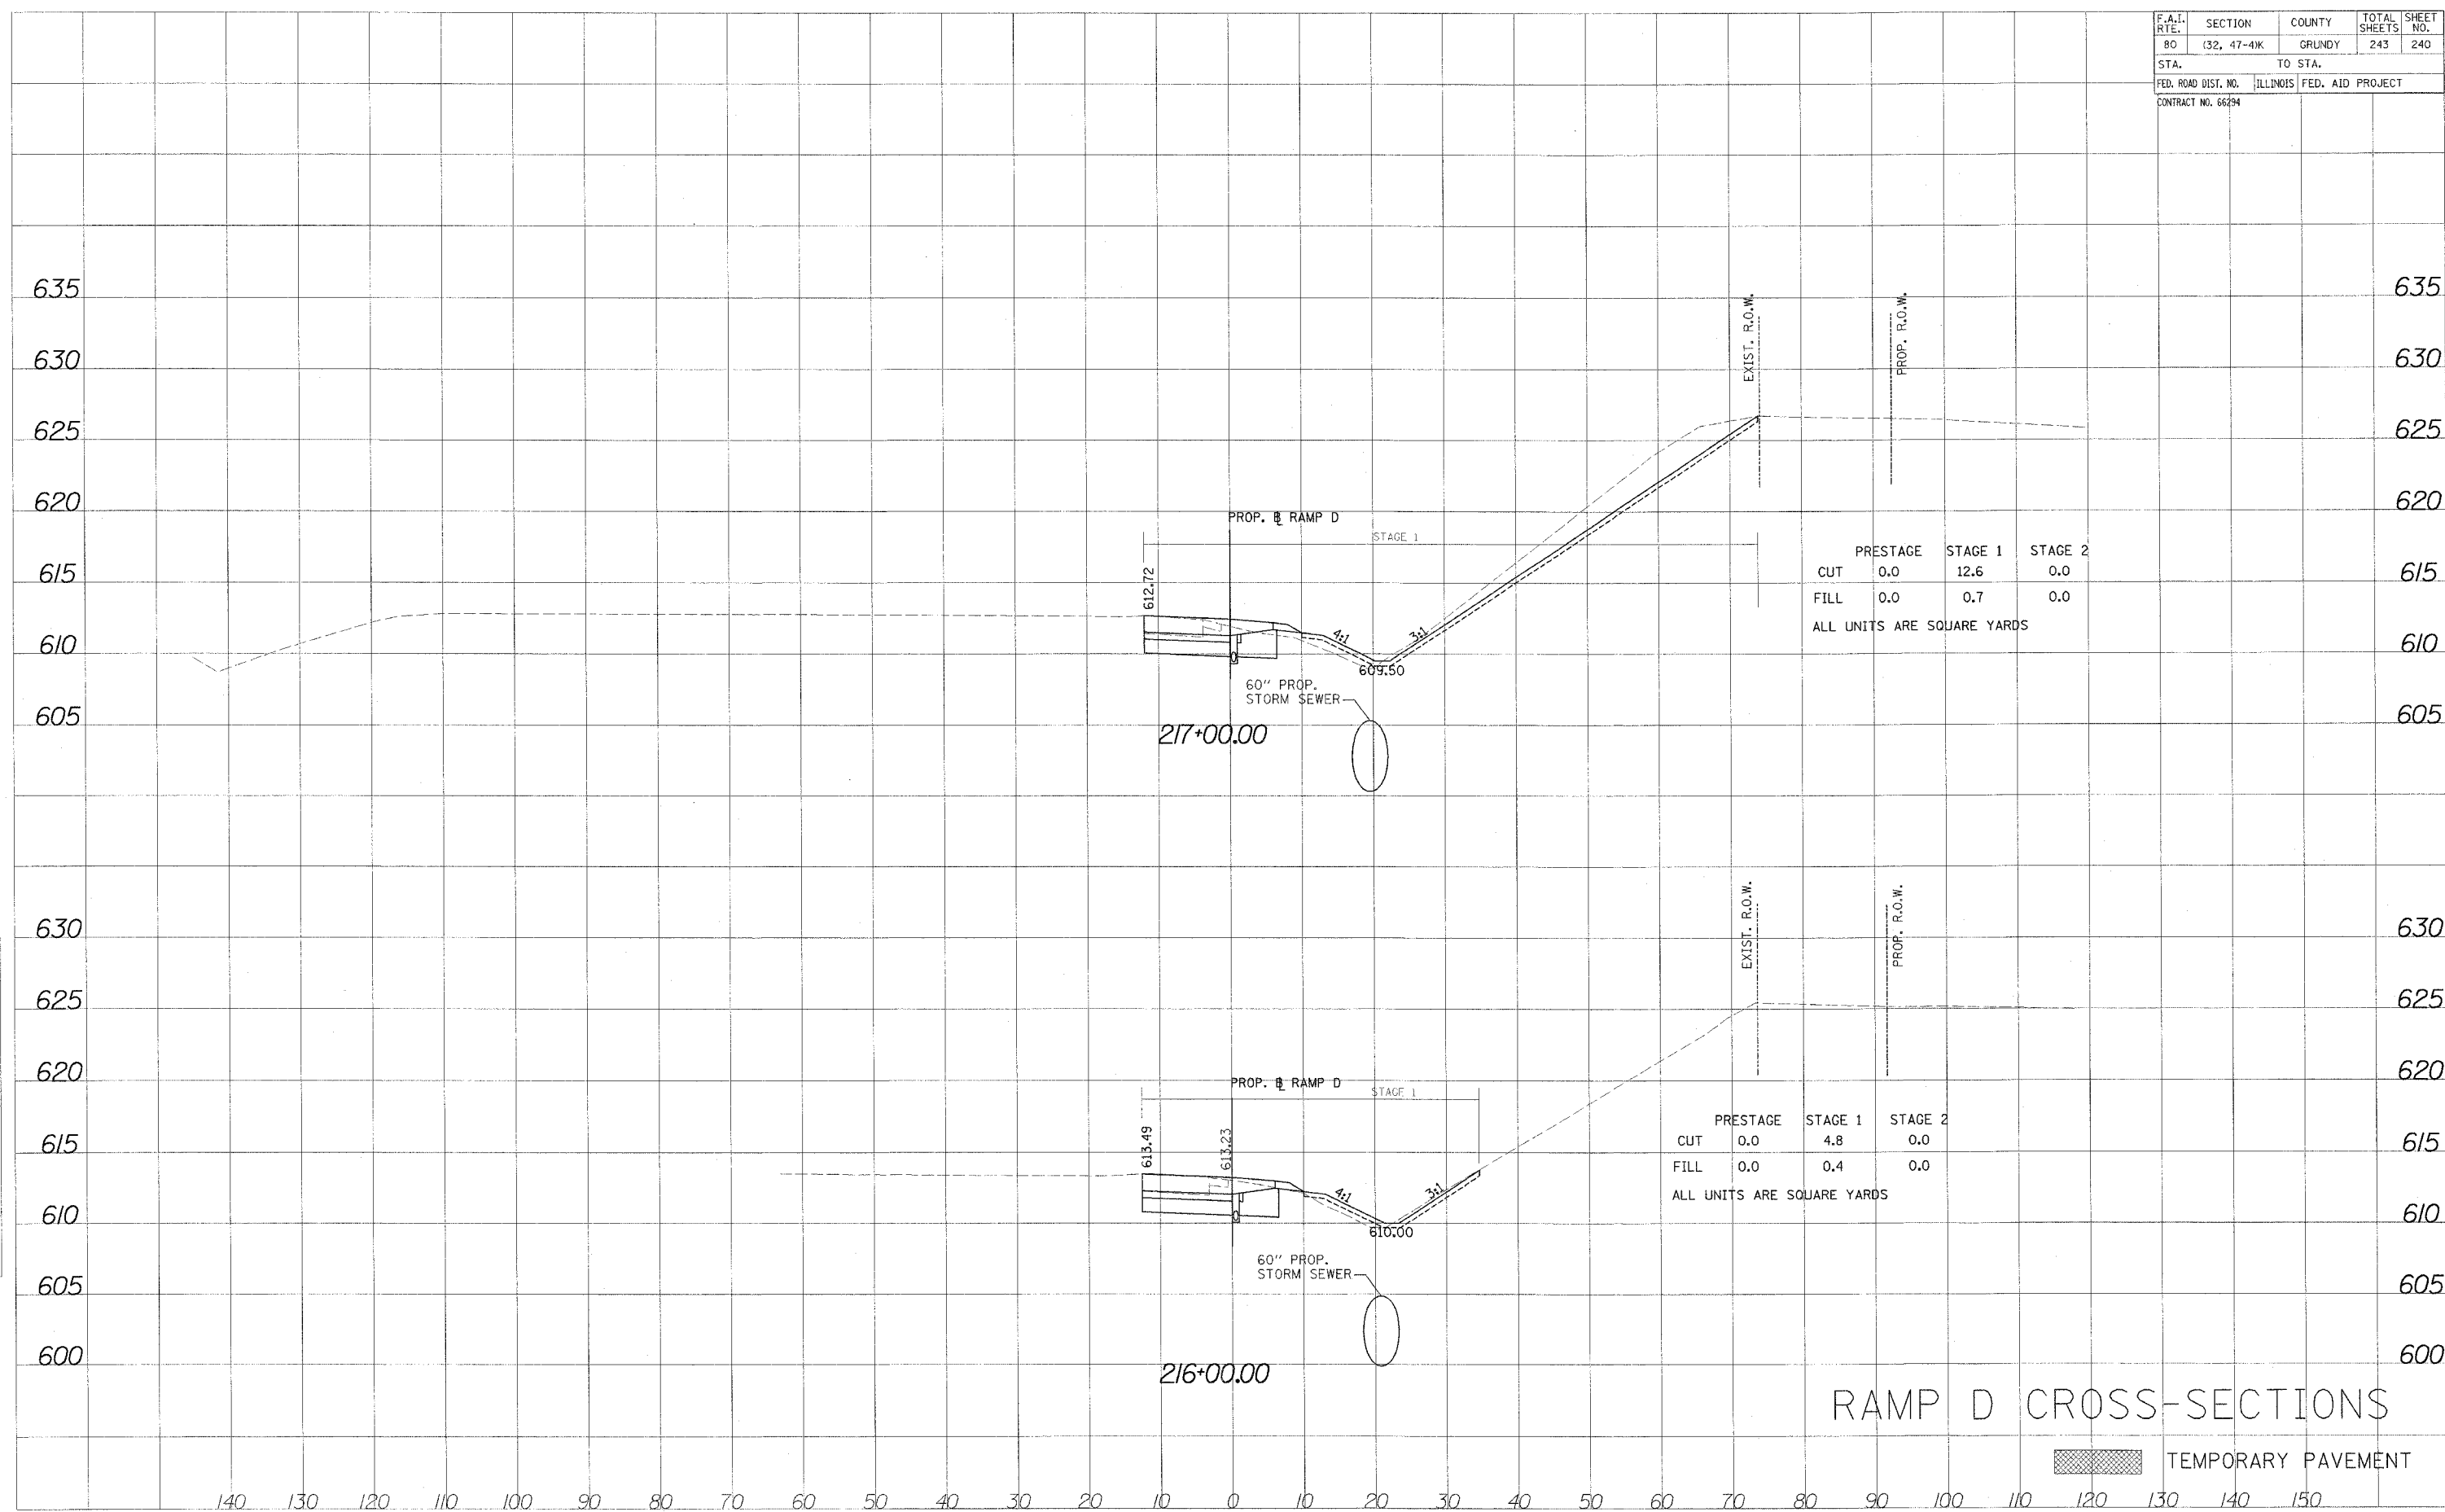

RAMP D CROSS-SECTIONS

TEMPORARY PAVEMENT