


F.A.I. R.T.E.	SECTION	COUNTY	TOTAL SHEETS	SHEET NO.
80	132, 47-4K	GRUNDY	243	242
STA.		TO STA.		
FED. ROAD DIST. NO.		ILLINOIS	FED. AID PROJECT	
CONTRACT NO. 66294				

FINAL SURVEY	DATE
BY	
SURVEYED	
NOTE BOOK	
NO.	
PLOTTED	
AREAS CHECKED	

ORIGINAL SURVEY	DATE
BY	
SURVEYED	
NOTE BOOK	
NO.	
PLOTTED	
AREAS CHECKED	

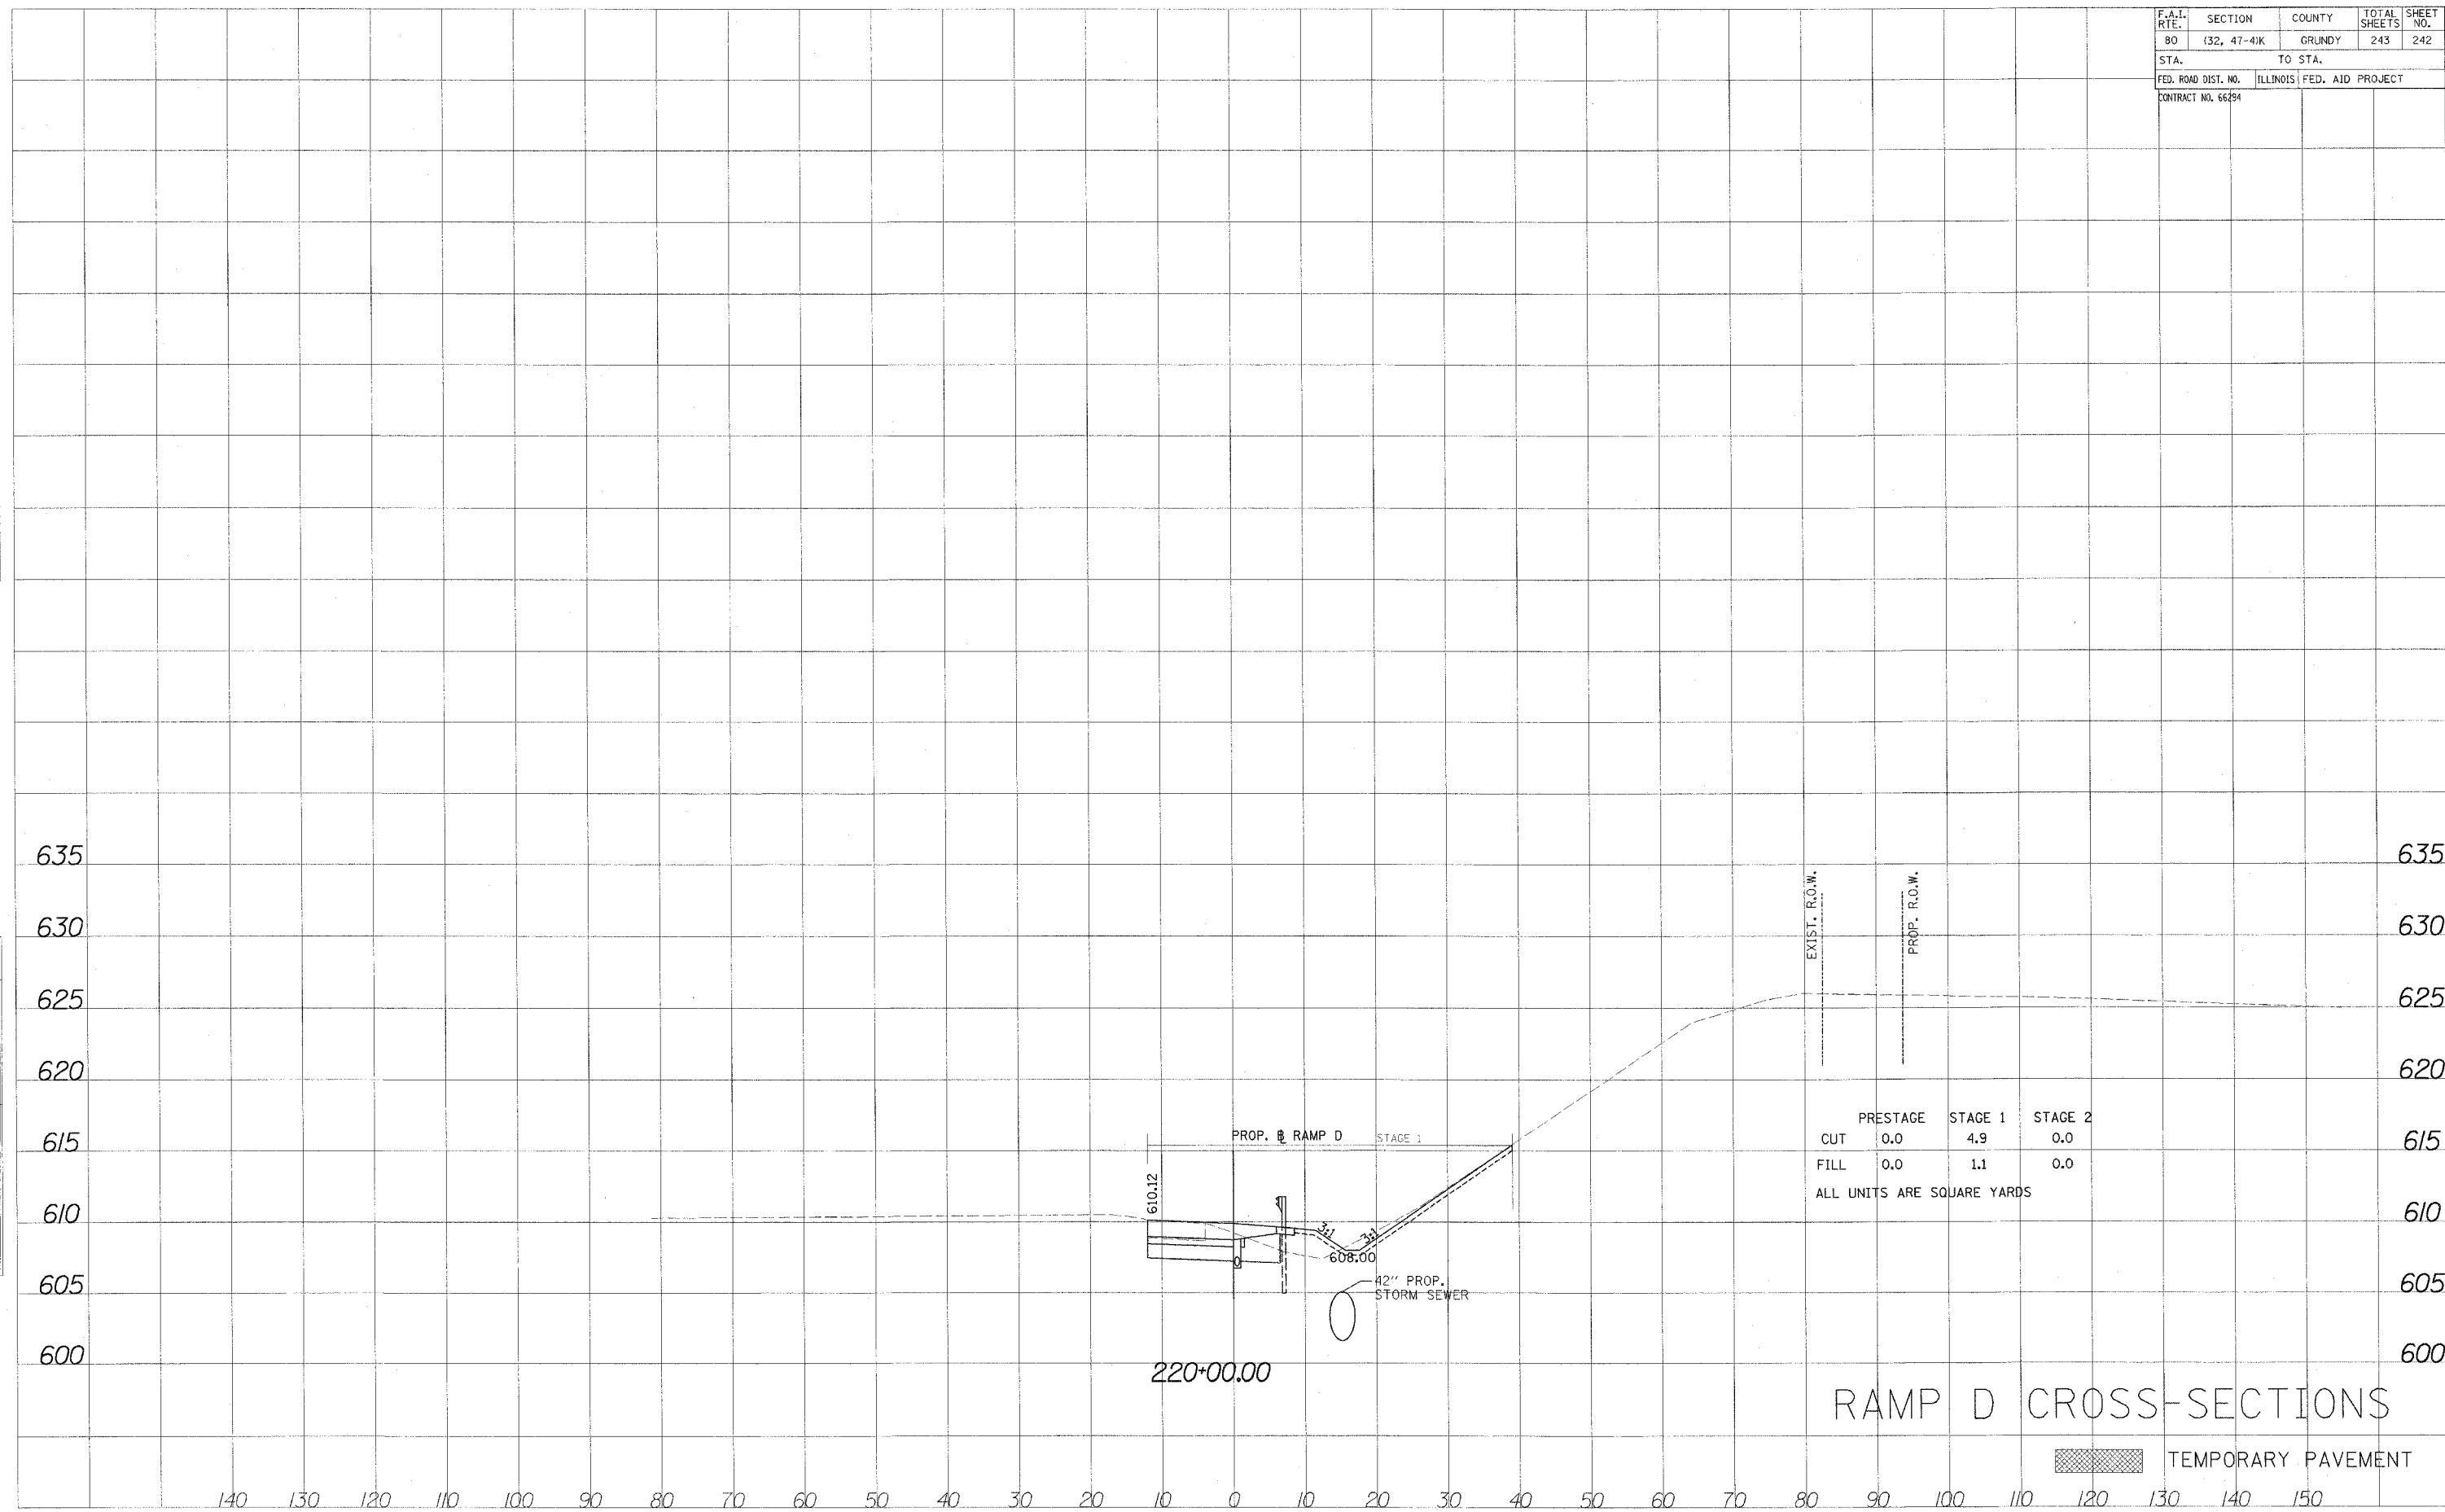

	PRESTAGE	STAGE 1	STAGE 2
CUT	0.0	4.9	0.0
FILL	0.0	1.1	0.0

ALL UNITS ARE SQUARE YARDS

RAMP D CROSS-SECTIONS

TEMPORARY PAVEMENT