


CONTRACT NO. 68356				
F.A.P. RTE.	SECTION	COUNTY	TOTAL SHEETS	SHEET NO.
313	103N-1,TS	WARREN		35
STA.		TO STA.		
FED. ROAD DIST. NO. 4		ILLINOIS	FED. AID PROJECT	

MATCHLINE STA. 424+42.31

MATCHLINE STA. 429+00

MATCHLINE STA. 11+30

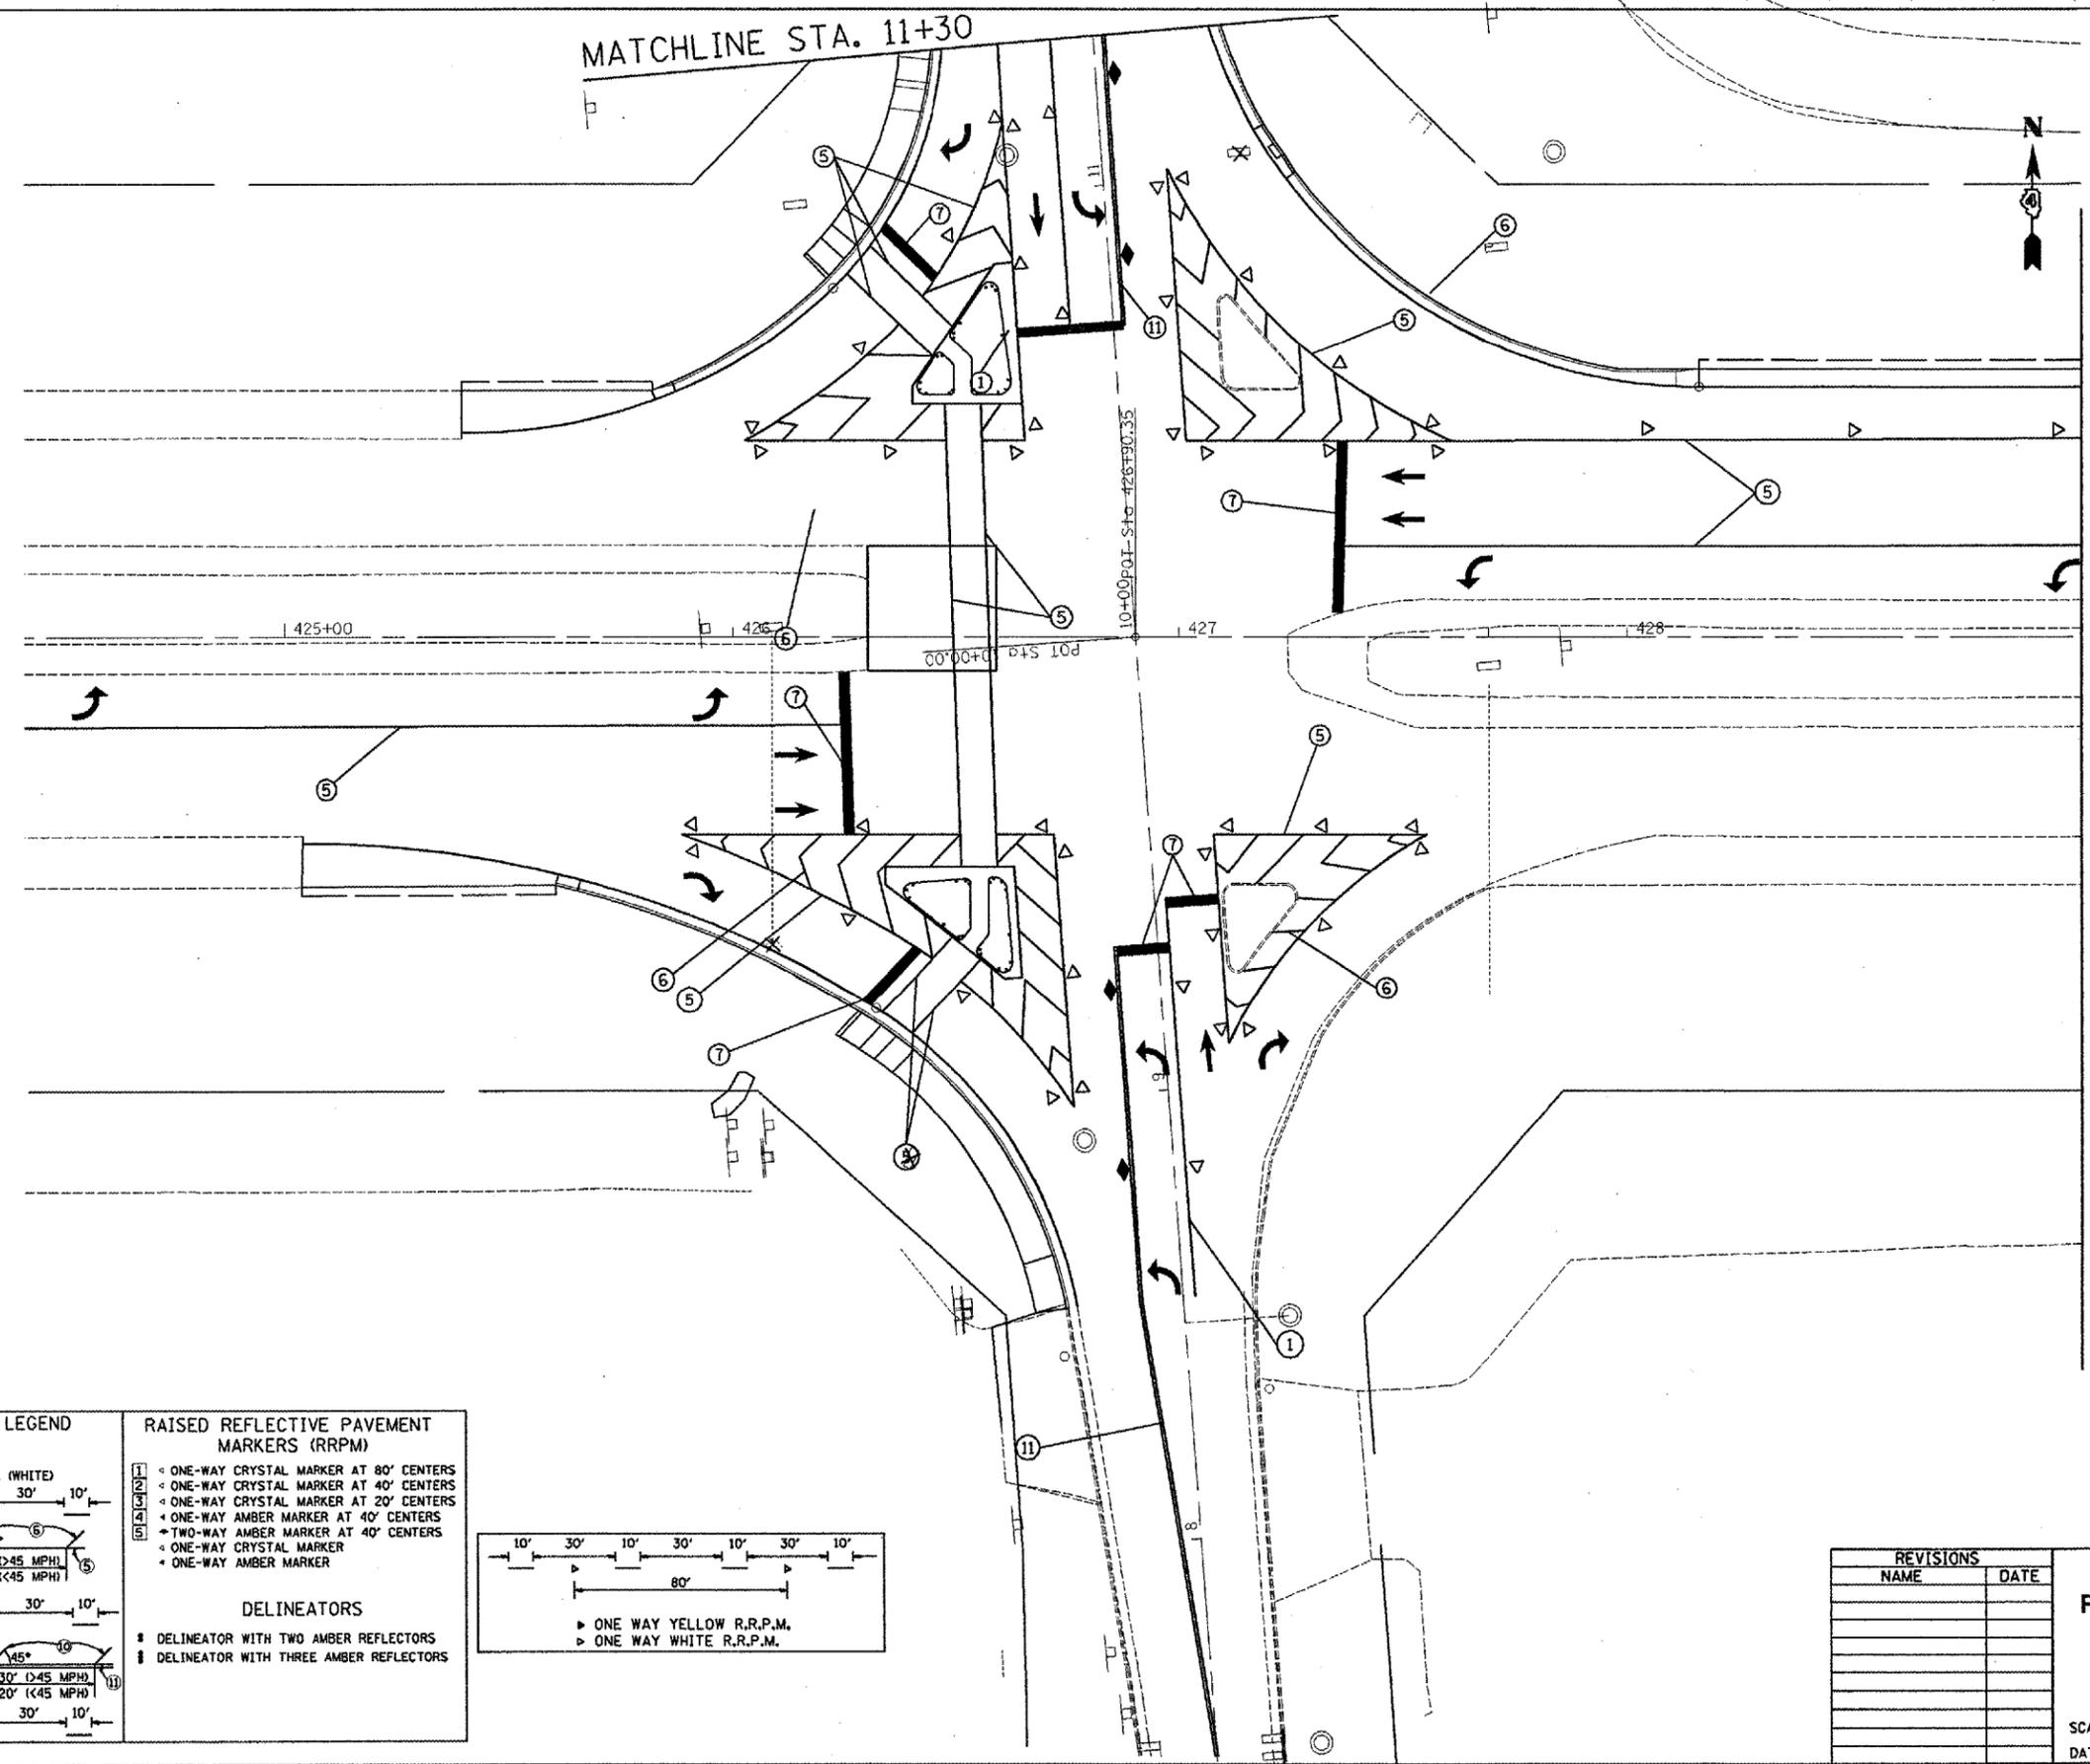

PAVEMENT MARKING LEGEND


① 4" SOLID (YELLOW)	⑤ 8" SOLID (WHITE)
② 4" SOLID (WHITE)	⑥ 12" DIAGONAL (WHITE)
③ 6" CROSSWALK @ 6'-6" o.c. (WHITE)	⑦ 24" STOP BAR (WHITE)
④ 4" SKIP DASH (WHITE)	⑧ LETTERS AND SYMBOLS
⑨ 4" SKIP DASH (YELLOW)	⑩ 12" DIAGONAL (YELLOW)
⑪ 4" DOUBLE (YELLOW)	⑫ 6" SKIP DASH (WHITE)

RAISED REFLECTIVE PAVEMENT MARKERS (RRPM)

① ONE-WAY CRYSTAL MARKER AT 80' CENTERS
② ONE-WAY CRYSTAL MARKER AT 40' CENTERS
③ ONE-WAY CRYSTAL MARKER AT 20' CENTERS
④ ONE-WAY AMBER MARKER AT 40' CENTERS
⑤ TWO-WAY AMBER MARKER AT 40' CENTERS
⑥ ONE-WAY CRYSTAL MARKER
⑦ ONE-WAY AMBER MARKER

DELINEATORS

- DELINEATOR WITH TWO AMBER REFLECTORS
- ▬ DELINEATOR WITH THREE AMBER REFLECTORS

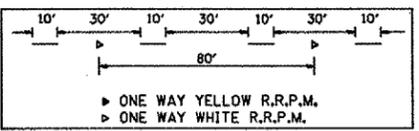

REVISIONS

NAME	DATE

ILLINOIS DEPARTMENT OF TRANSPORTATION
PROPOSED PAVEMENT MARKINGS
 US 34
 STA 418+00 TO 424+00

SCALE: VERT. 1"=20 scale
 HORIZ. DATE

DRAWN BY jaw
 CHECKED BY

PLOT DATE = 2/18/2005
 FILE NAME = c:\pva\pva\mcm\m2\prop\planhta.54.dgn
 PLOT SCALE = 48.0000 / IN.
 USER NAME = fusa11an