


| F.A.S. RTE.                  | SECTION | COUNTY          | TOTAL SHEETS | SHEET NO. |
|------------------------------|---------|-----------------|--------------|-----------|
| 380                          |         | KNOX            | 35           | 9         |
| STA. 1932+50                 |         | TO STA. 1938+50 |              |           |
| • D4 CULVERT EXT/REPAIR 2006 |         |                 |              |           |

|             |      |
|-------------|------|
| PLAN        | DATE |
| NO.         |      |
| BY          |      |
| REVISIONS   |      |
| DATE        |      |
| BY          |      |
| NO.         |      |
| DESCRIPTION |      |

|             |      |
|-------------|------|
| PROFILE     | DATE |
| NO.         |      |
| BY          |      |
| REVISIONS   |      |
| DATE        |      |
| BY          |      |
| NO.         |      |
| DESCRIPTION |      |

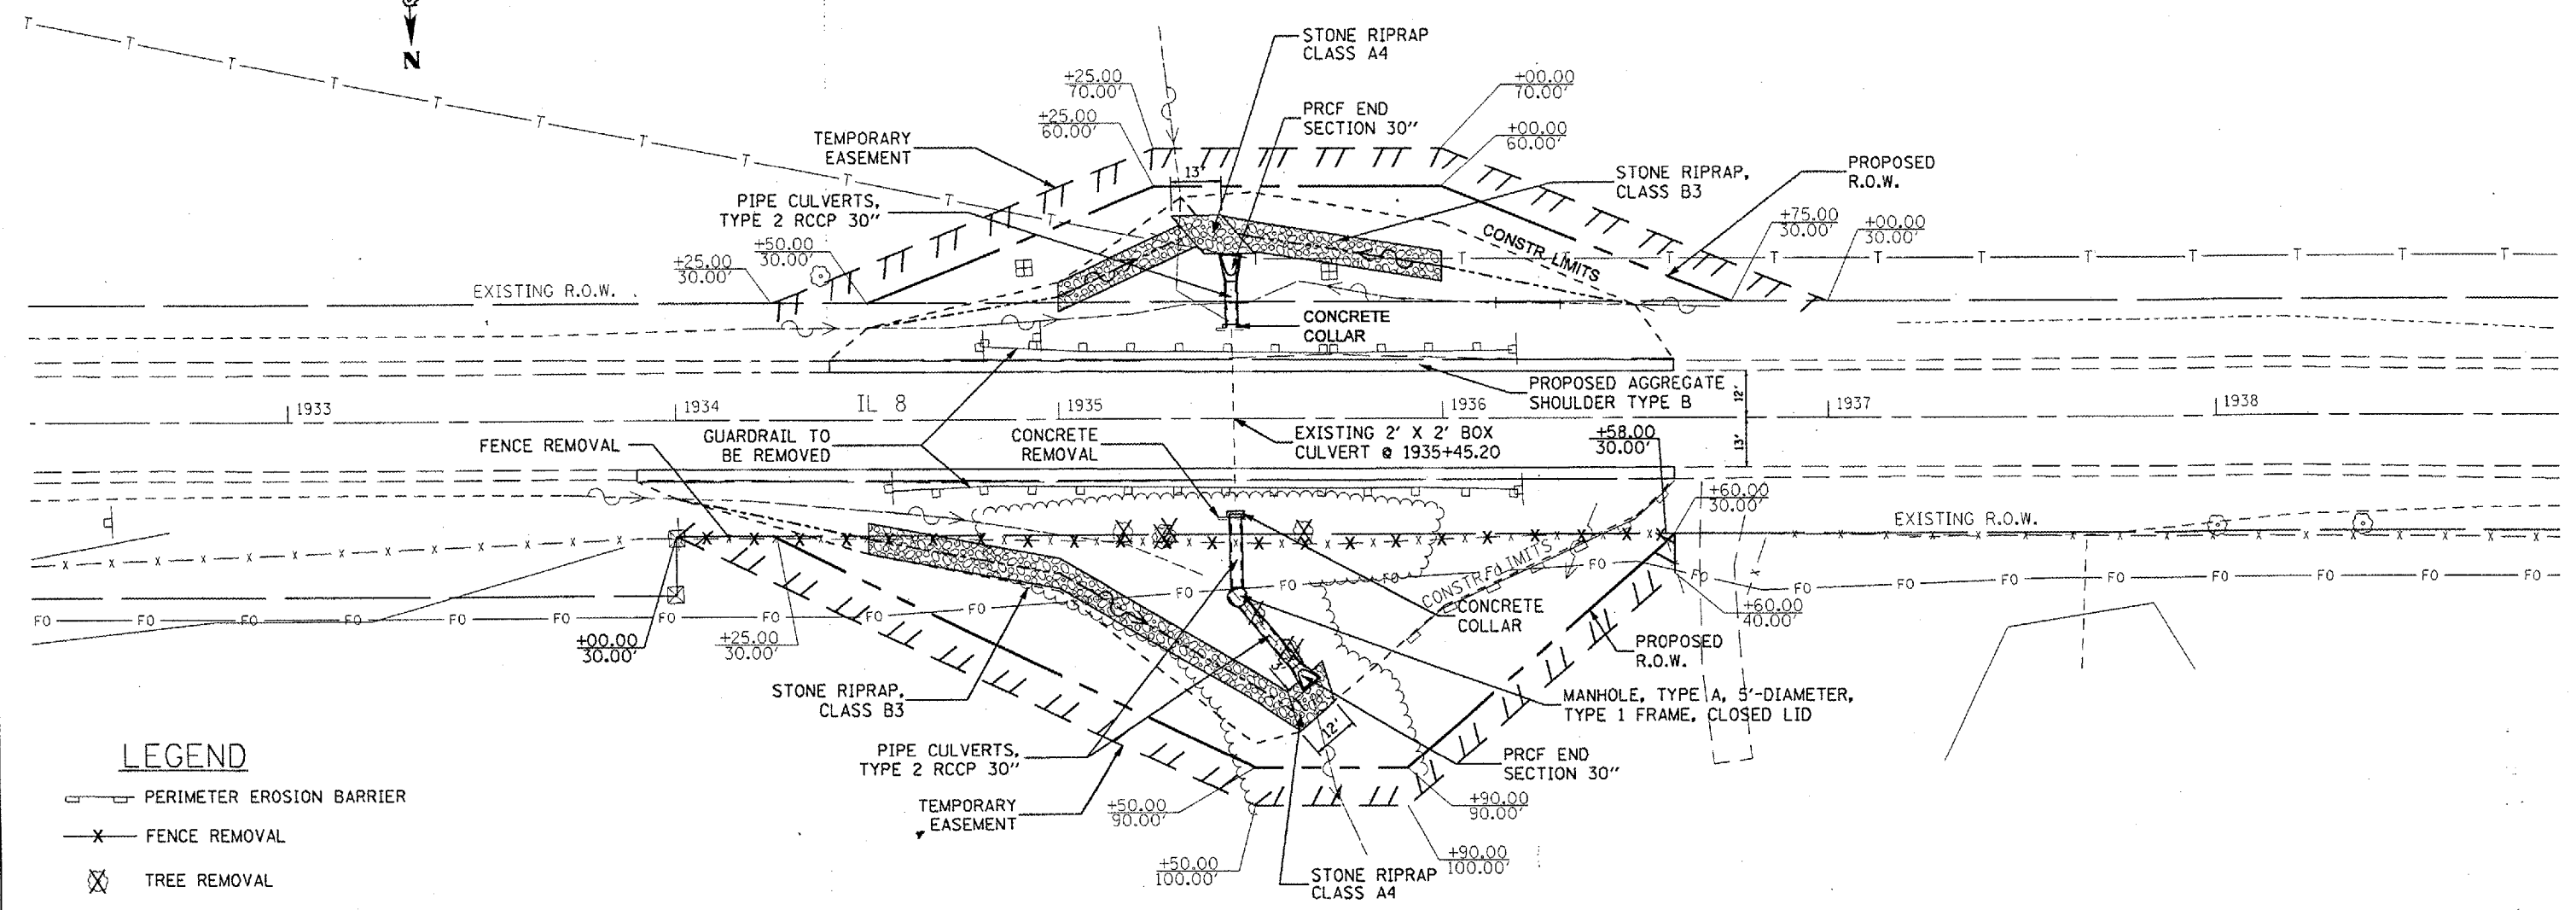

**LEGEND**

- PERIMETER EROSION BARRIER
- FENCE REMOVAL
- TREE REMOVAL

