


68379

F.A.S. RTE.	SECTION	COUNTY	TOTAL SHEETS	SHEET NO.
380		KNOX	35	10
STA. 1919+50		TO STA. 1925+50		
• D4 CULVERT EXT/REPAIR 2006				

DATE	
BY	
DESIGNED	
CHECKED	
IN CHARGE	
PAID FILE NAME	
NO.	

DATE	
BY	
DESIGNED	
CHECKED	
IN CHARGE	
PAID FILE NAME	
NO.	

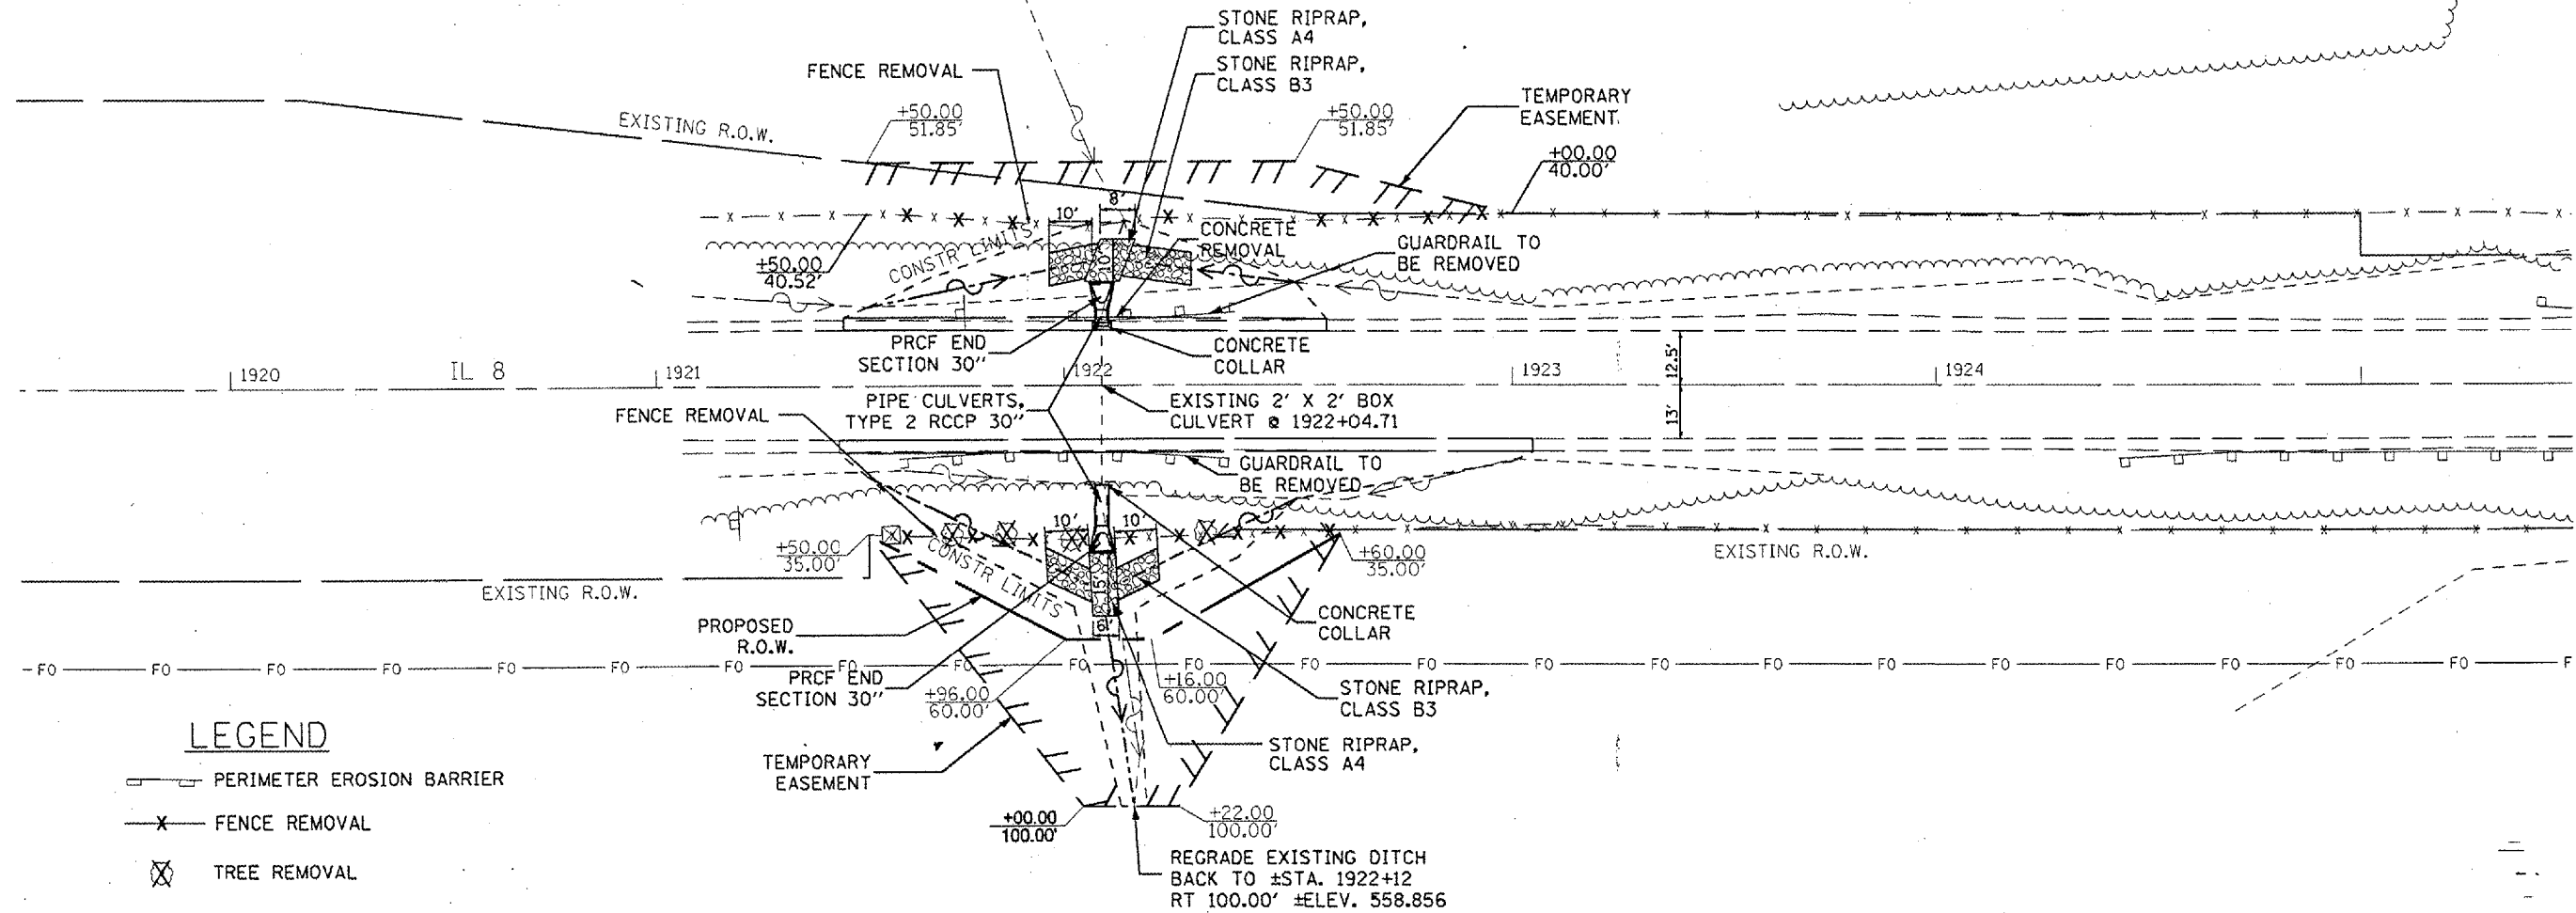

- LEGEND**
- PERIMETER EROSION BARRIER
  - FENCE REMOVAL
  - TREE REMOVAL

