


68379

F.A.S. RTE.	SECTION	COUNTY	TOTAL SHEETS	SHEET NO.
380	-	KNOX	35	21
STA. 1934+00.00		TO STA. 1934+50.00		
D4 CULVERT EXT/REPAIR 2006				

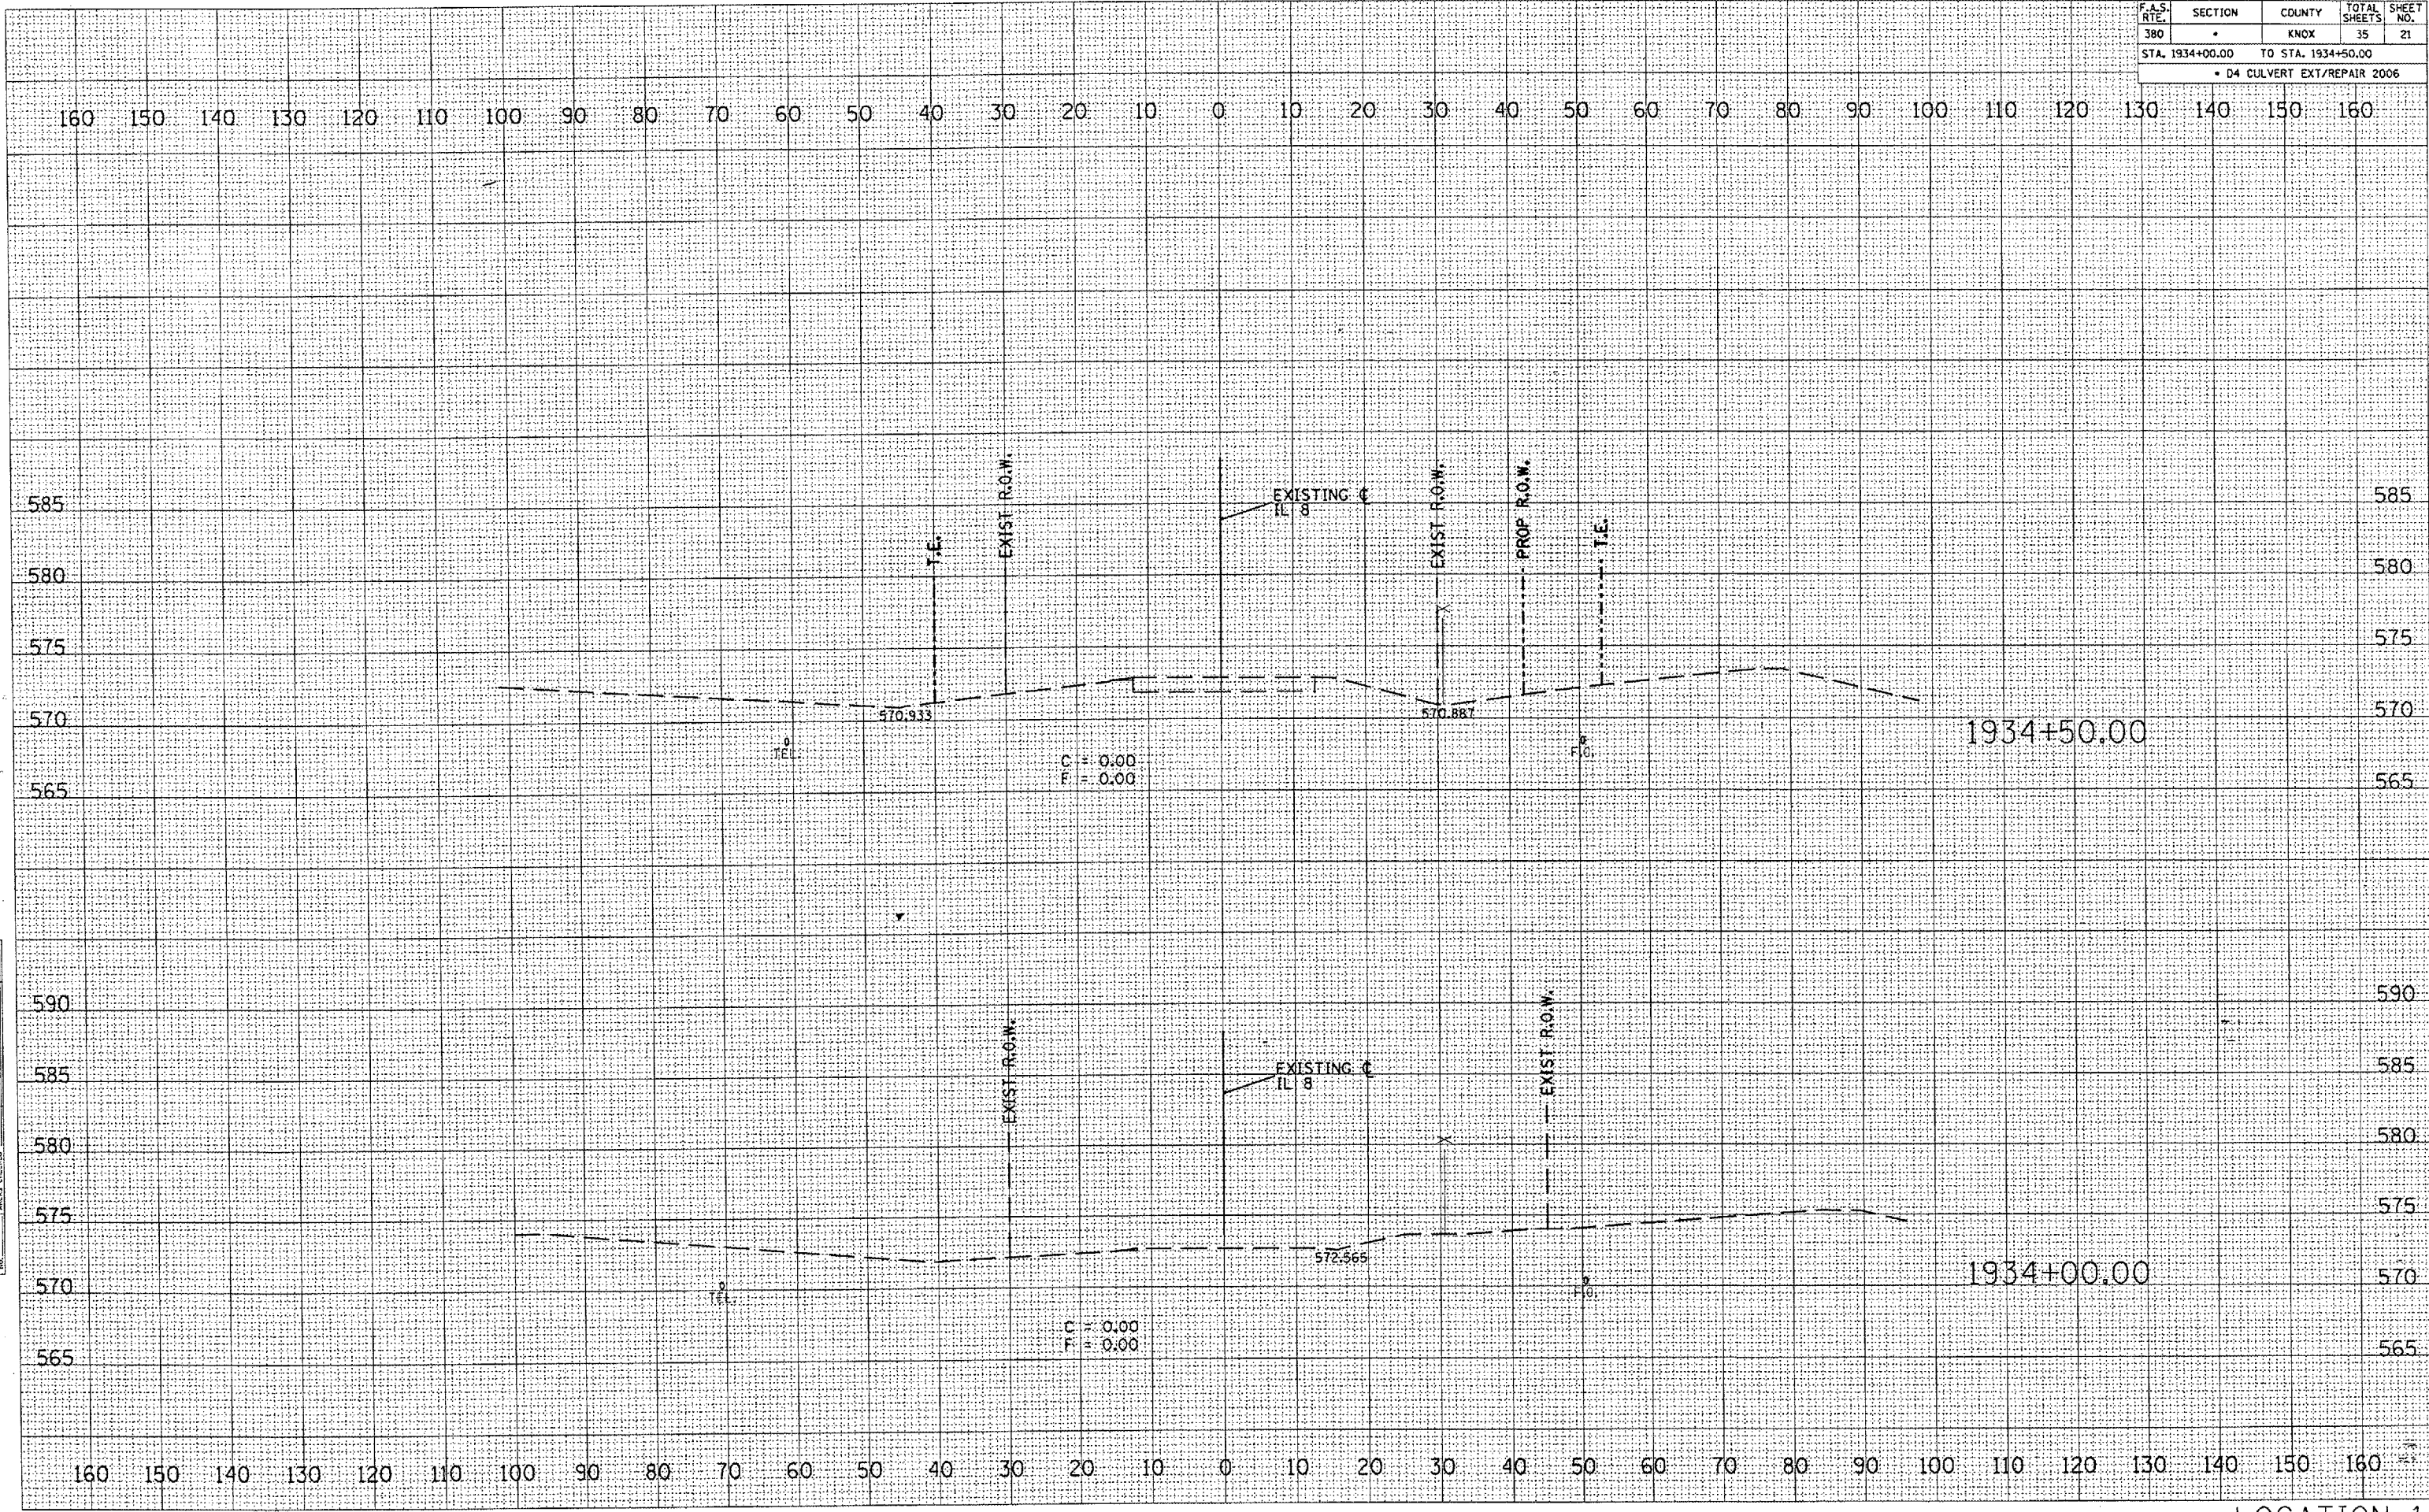

FINAL SURVEY
 BY: _____ DATE: _____
 SURVEY PLOTTED
 NOTE BOOK NO. _____
 TEMPLATE AREAS CHECKED

ORIGINAL SURVEY
 BY: _____ DATE: _____
 SURVEY PLOTTED
 NOTE BOOK NO. _____
 TEMPLATE AREAS CHECKED