


68379

F.A.S. RTE.	SECTION	COUNTY	TOTAL SHEETS	SHEET NO.
380	*	KNOX	35	23
STA. 1935+50.00		TO STA. 1936+00.00		
* D4 CULVERT EXT/REPAIR 2006				

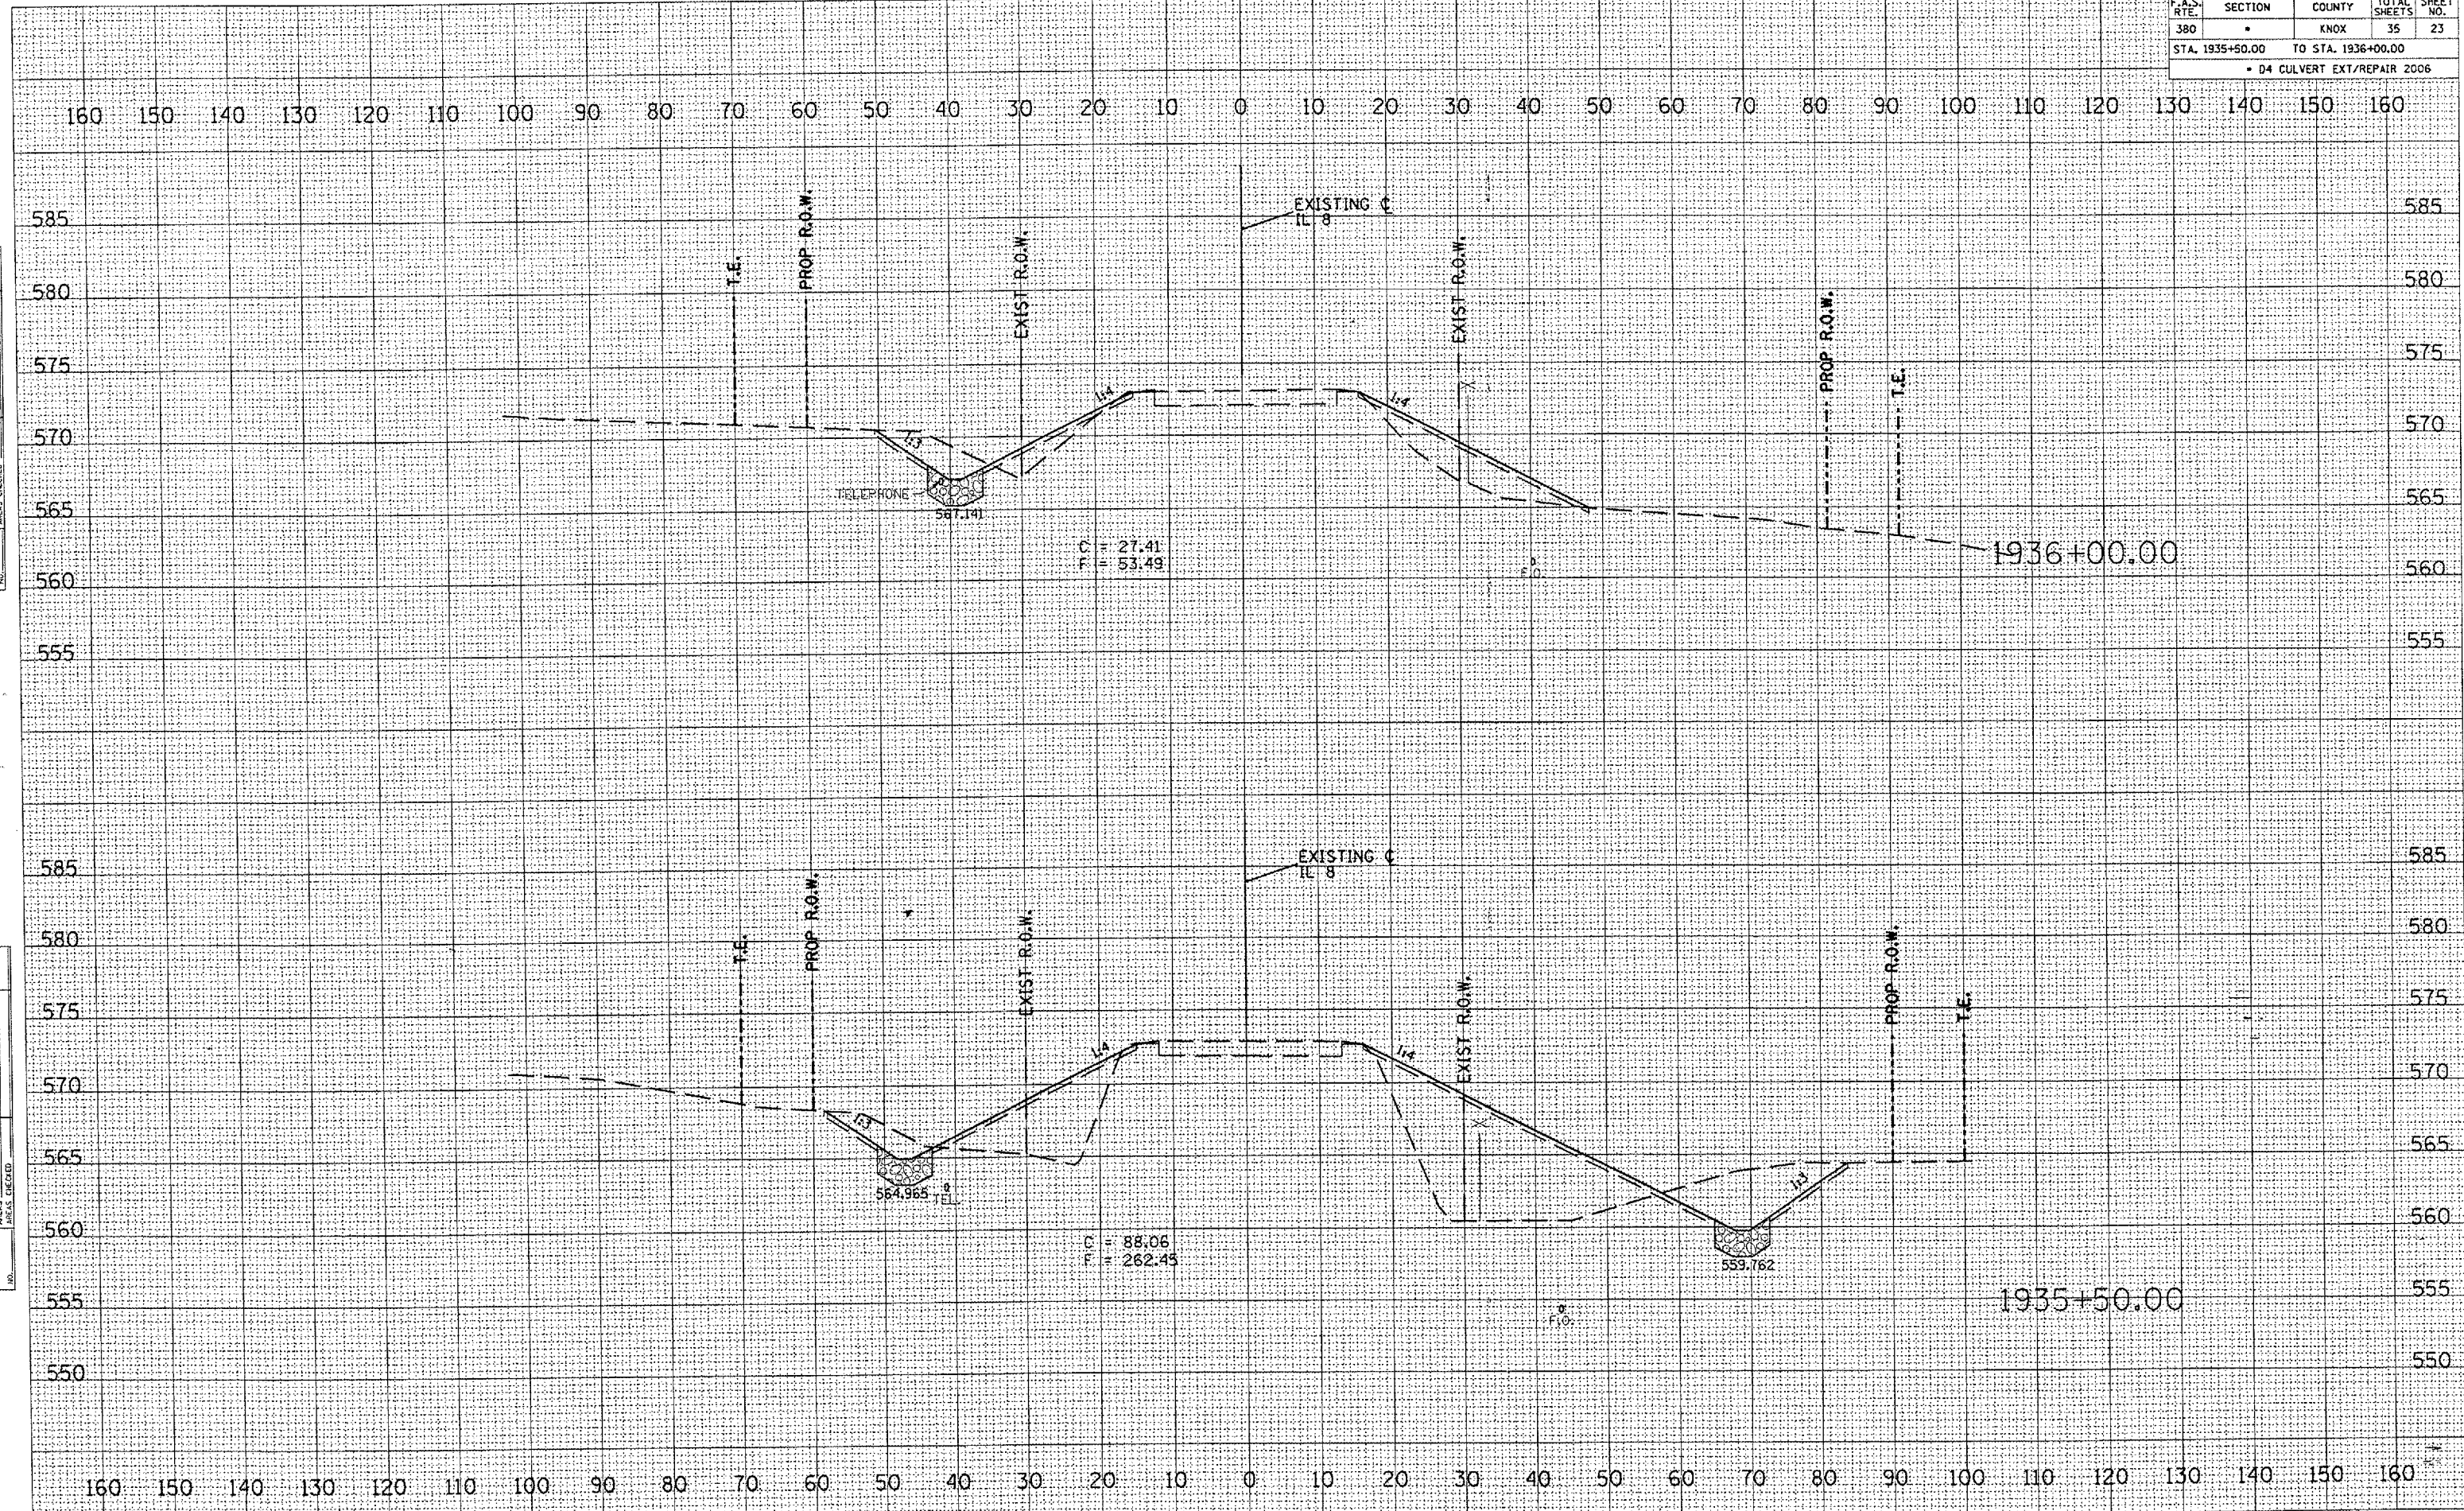

DATE	
BY	
FINAL SURVEY	
NOTED	
NOTE BOOK	
NO.	

DATE	
BY	
ORIGINAL SURVEY	
NOTED	
NOTE BOOK	
NO.	