


F.A.I. RTE.	SECTION	COUNTY	TOTAL SHEETS	SHEET NO.
74	D4 BRIDGE REP.	TAZEWELL	24	8
STA. 17+71.83		TO STA. 21+17.83		
FED. ROAD DIST. NO. 4 ILLINOIS FED. AID PROJECT				

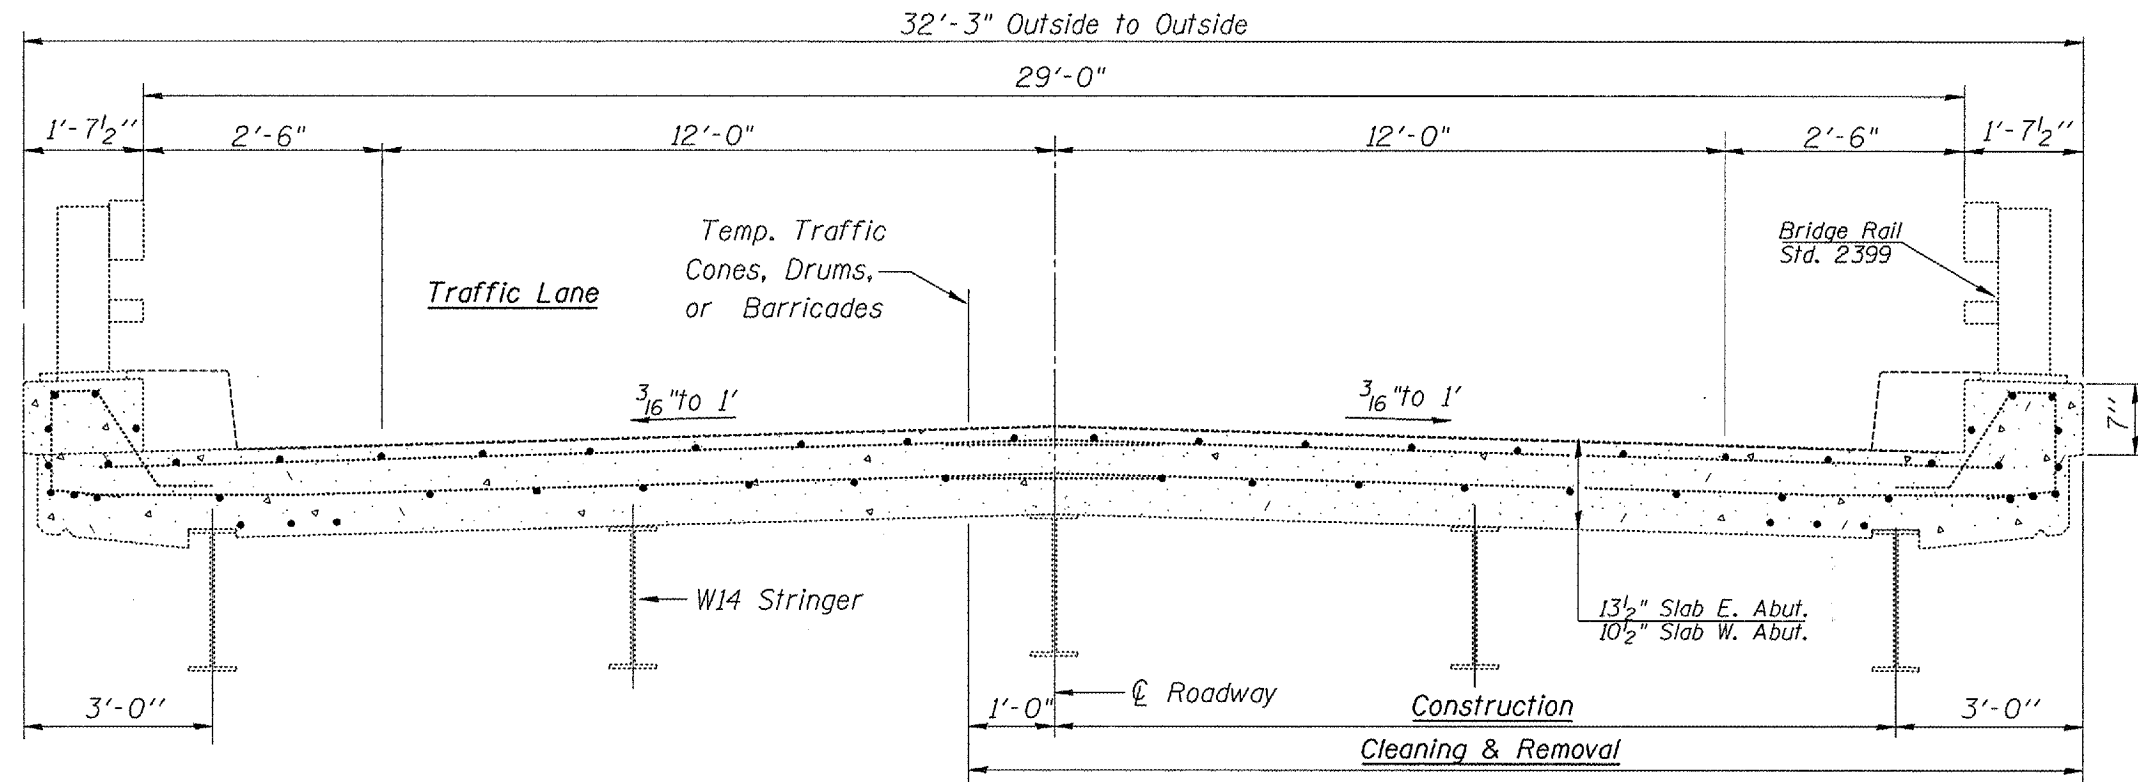

**CROSS SECTION VIEW**  
 (Looking Northeast Stage I)  
 (Looking Southwest Stage II)

S.N. 090-0089  
 Fondulac Rd.  
 over I-74

REVISIONS		ILLINOIS DEPARTMENT OF TRANSPORTATION
NAME	DATE	
		CONSTRUCTION AND TRAFFIC STAGING

SCALE: VERT. HORIZ.  
 DATE: 01-22-2004

DRAWN BY CEJ  
 CHECKED BY

PLOT DATE : DATE  
 FILE NAME : #FILE#  
 PLOT SCALE : #SCALE#  
 REFERENCE : #REF#