



CONTRACT NO. 68380				
F.A.I. RT.	SECTION	COUNTY	TOTAL SHEETS	SHEET NO.
155	D4 BRIDGE REP.	TAZEWELL	24	18
STA. 345+33.93		TO STA. 346+59.97		
FED. ROAD DIST. NO. 4		ILLINOIS FED. AID PROJECT		

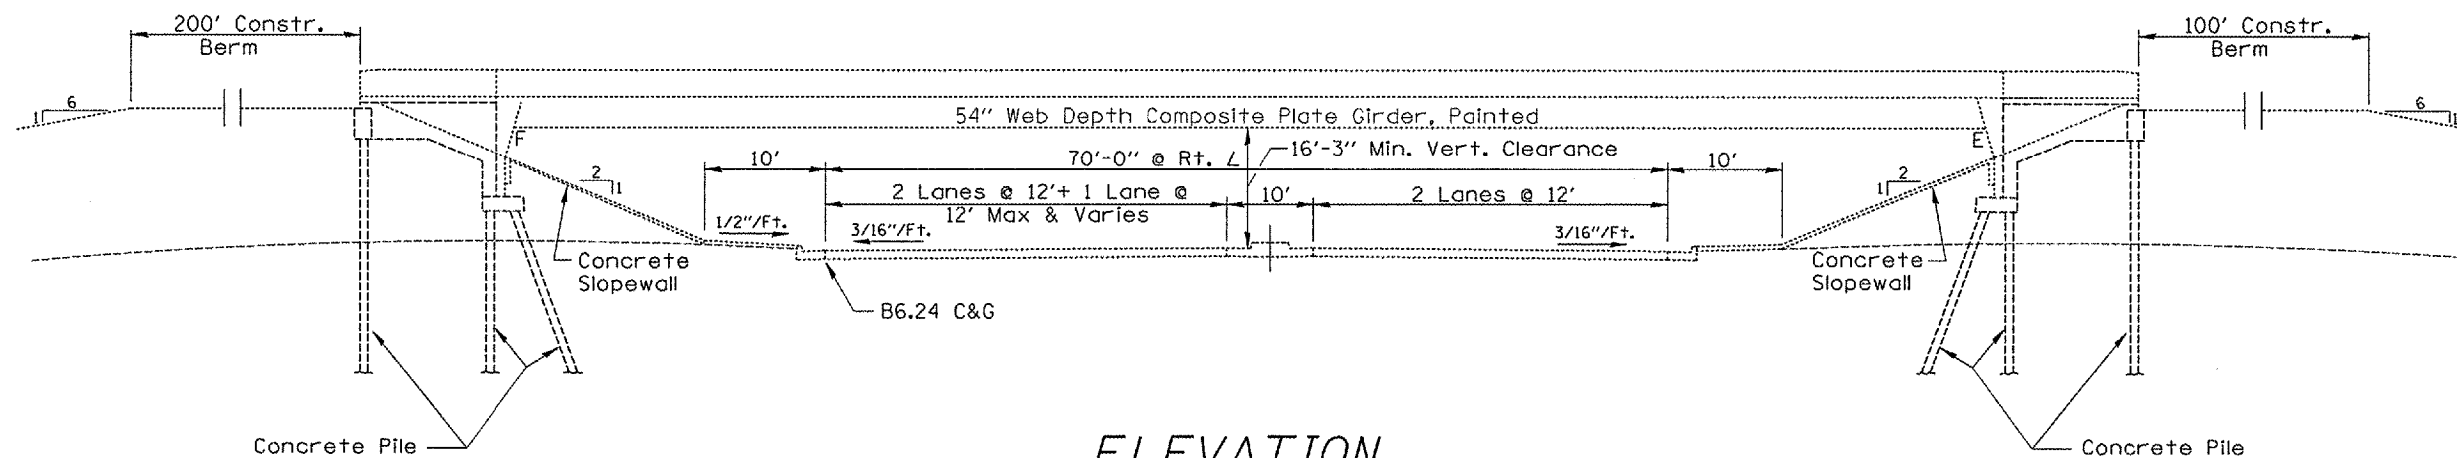

ELEVATION

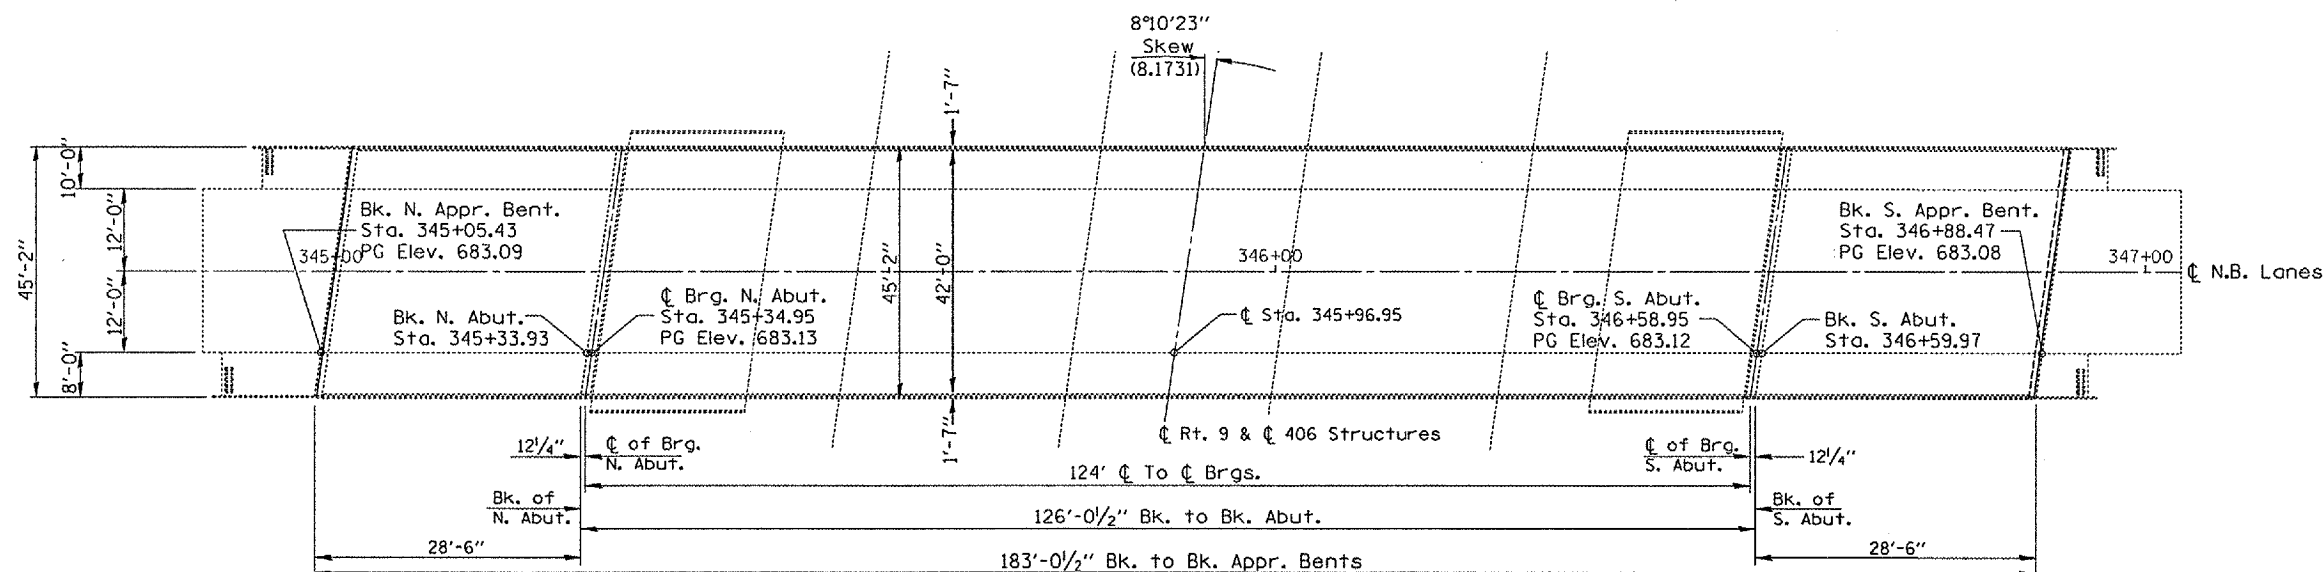

PLAN

TOTAL BILL OF MATERIAL

ITEM	UNIT	QUANTITY
CONCRETE SEALER	SQ.YD.	693.4

GENERAL NOTES

PLAN DIMENSIONS AND DETAILS RELATIVE TO EXISTING STRUCTURE HAVE BEEN TAKEN FROM EXISTING PLANS AND ARE SUBJECT TO NOMINAL CONSTRUCTION VARIATIONS. IT SHALL BE THE CONTRACTOR'S RESPONSIBILITY TO VERIFY SUCH DIMENSIONS AND DETAILS IN THE FIELD AND MAKE NECESSARY APPROVED ADJUSTMENTS PRIOR TO WORK OR THE ORDERING OF MATERIALS. SUCH VARIATIONS SHALL NOT BE CAUSE FOR ADDITIONAL COMPENSATION FOR A CHANGE IN THE SCOPE OF THE WORK. HOWEVER, THE CONTRACTOR WILL BE PAID FOR THE QUANTITY ACTUALLY FURNISHED AT THE UNIT PRICE BID FOR THE PROJECT.

S.N. 090-0135
N.B.I-155
over Rt. 9

REVISIONS	
NAME	DATE

ILLINOIS DEPARTMENT OF TRANSPORTATION

GENERAL PLAN AND ELEVATION

SCALE: VERT. 1"=10'
HORIZ. 1"=40'
DATE 11-10-2004

DRAWN BY CEJ
CHECKED BY

PLOT DATE * DATES * FILES *
FILE NAME * FILES *
PLOT SCALE * SCALES *
REFERENCE * REFS *