


F.A.I. RTE.	SECTION	COUNTY	TOTAL SHEETS	SHEET NO.
155	D4 BRIDGE REP.	TAZEWELL	24	20
STA. 345+33.93		TO STA. 346+59.97		
FED. ROAD DIST. NO. 4		ILLINOIS FED. AID PROJECT		

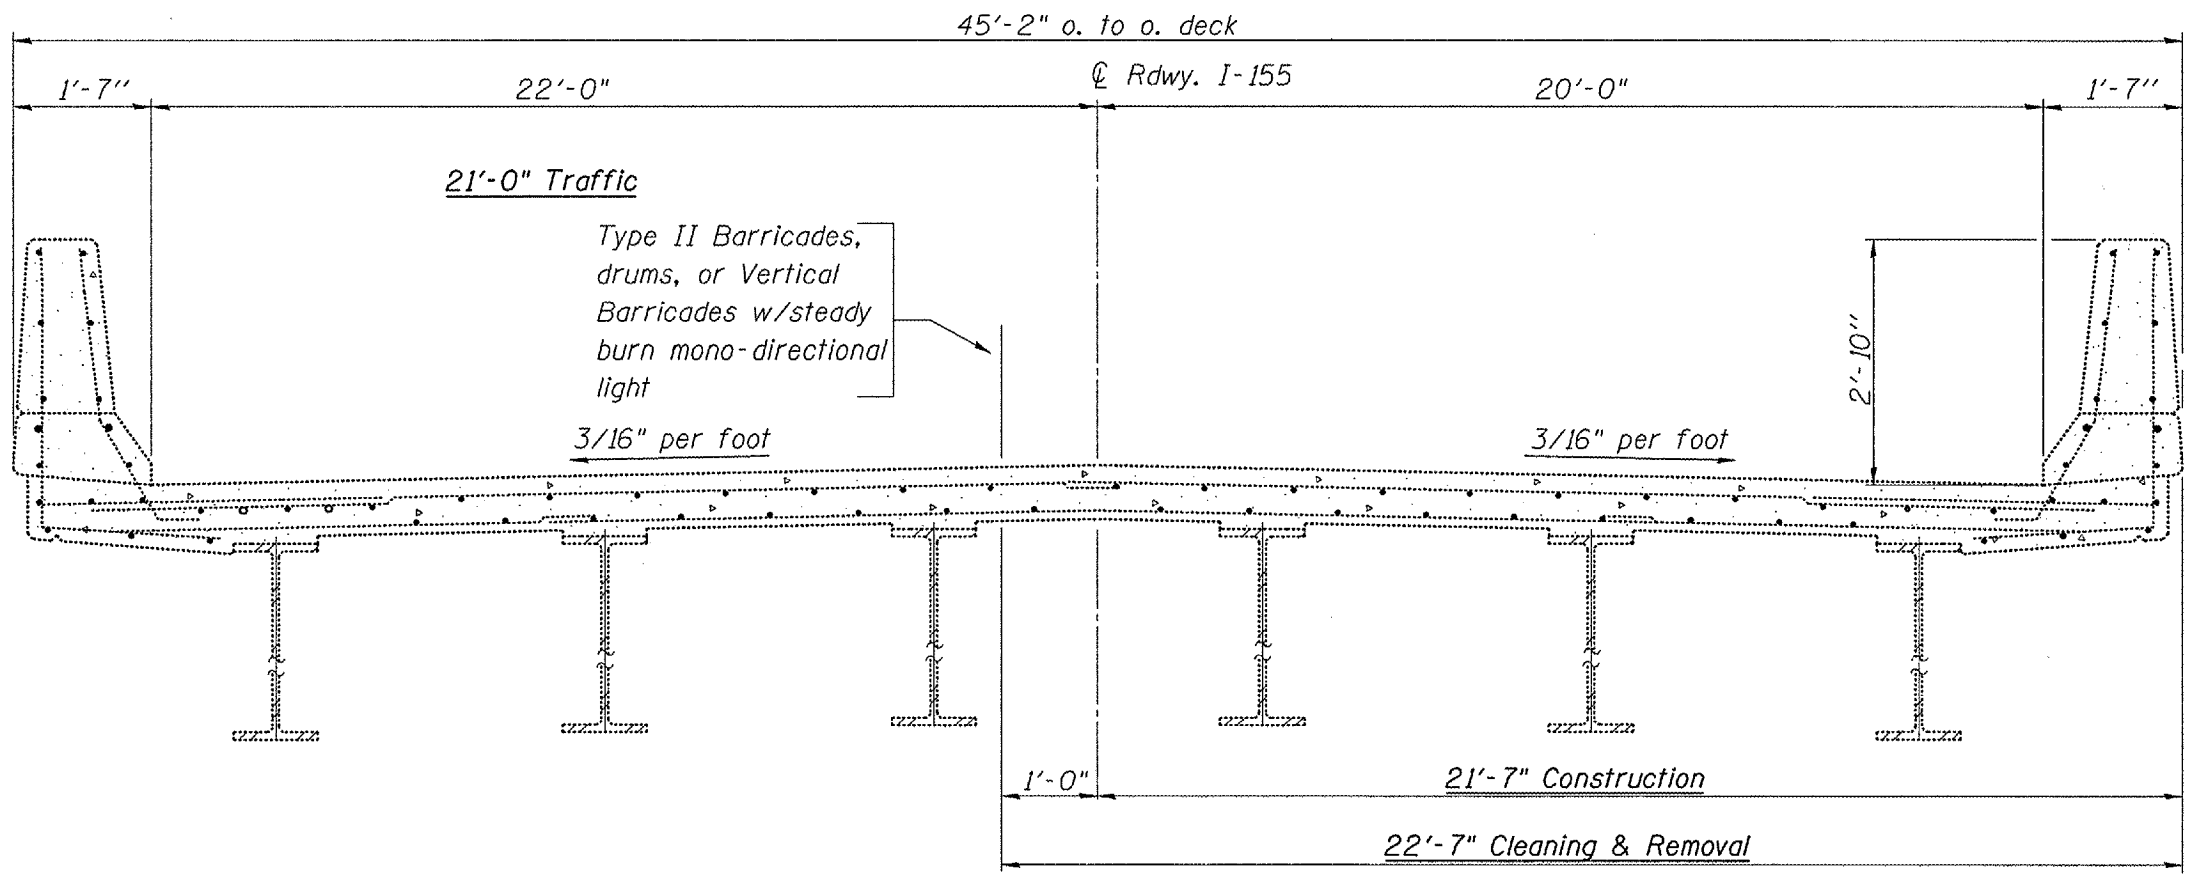

CROSS SECTION VIEW

(Looking South Stage I)
(Looking North Stage II)

S.N. 090-0135
N.B.I-155
over Rt. 9

REVISIONS	
NAME	DATE

ILLINOIS DEPARTMENT OF TRANSPORTATION
CONSTRUCTION AND TRAFFIC STAGING

SCALE: VERT. DRAWN BY CEJ
 HORIZ. CHECKED BY
DATE 01-22-2004

PLOT DATE: #DATES
FILE NAME: #FILES
PLOT SCALE: #SCALES
REFERENCE: #REFS