



| F.A.I. RTE. | SECTION | COUNTY | TOTAL SHEETS | SHEET NO. |
|-----------------------|----------------|---------------------------|--------------|-----------|
| 74 | D4 BRIDGE REP. | TAZEWELL | 24 | 21 |
| STA. 101+110+16 | | TO STA. 101+142.16 | | |
| FED. ROAD DIST. NO. 4 | | ILLINOIS FED. AID PROJECT | | |

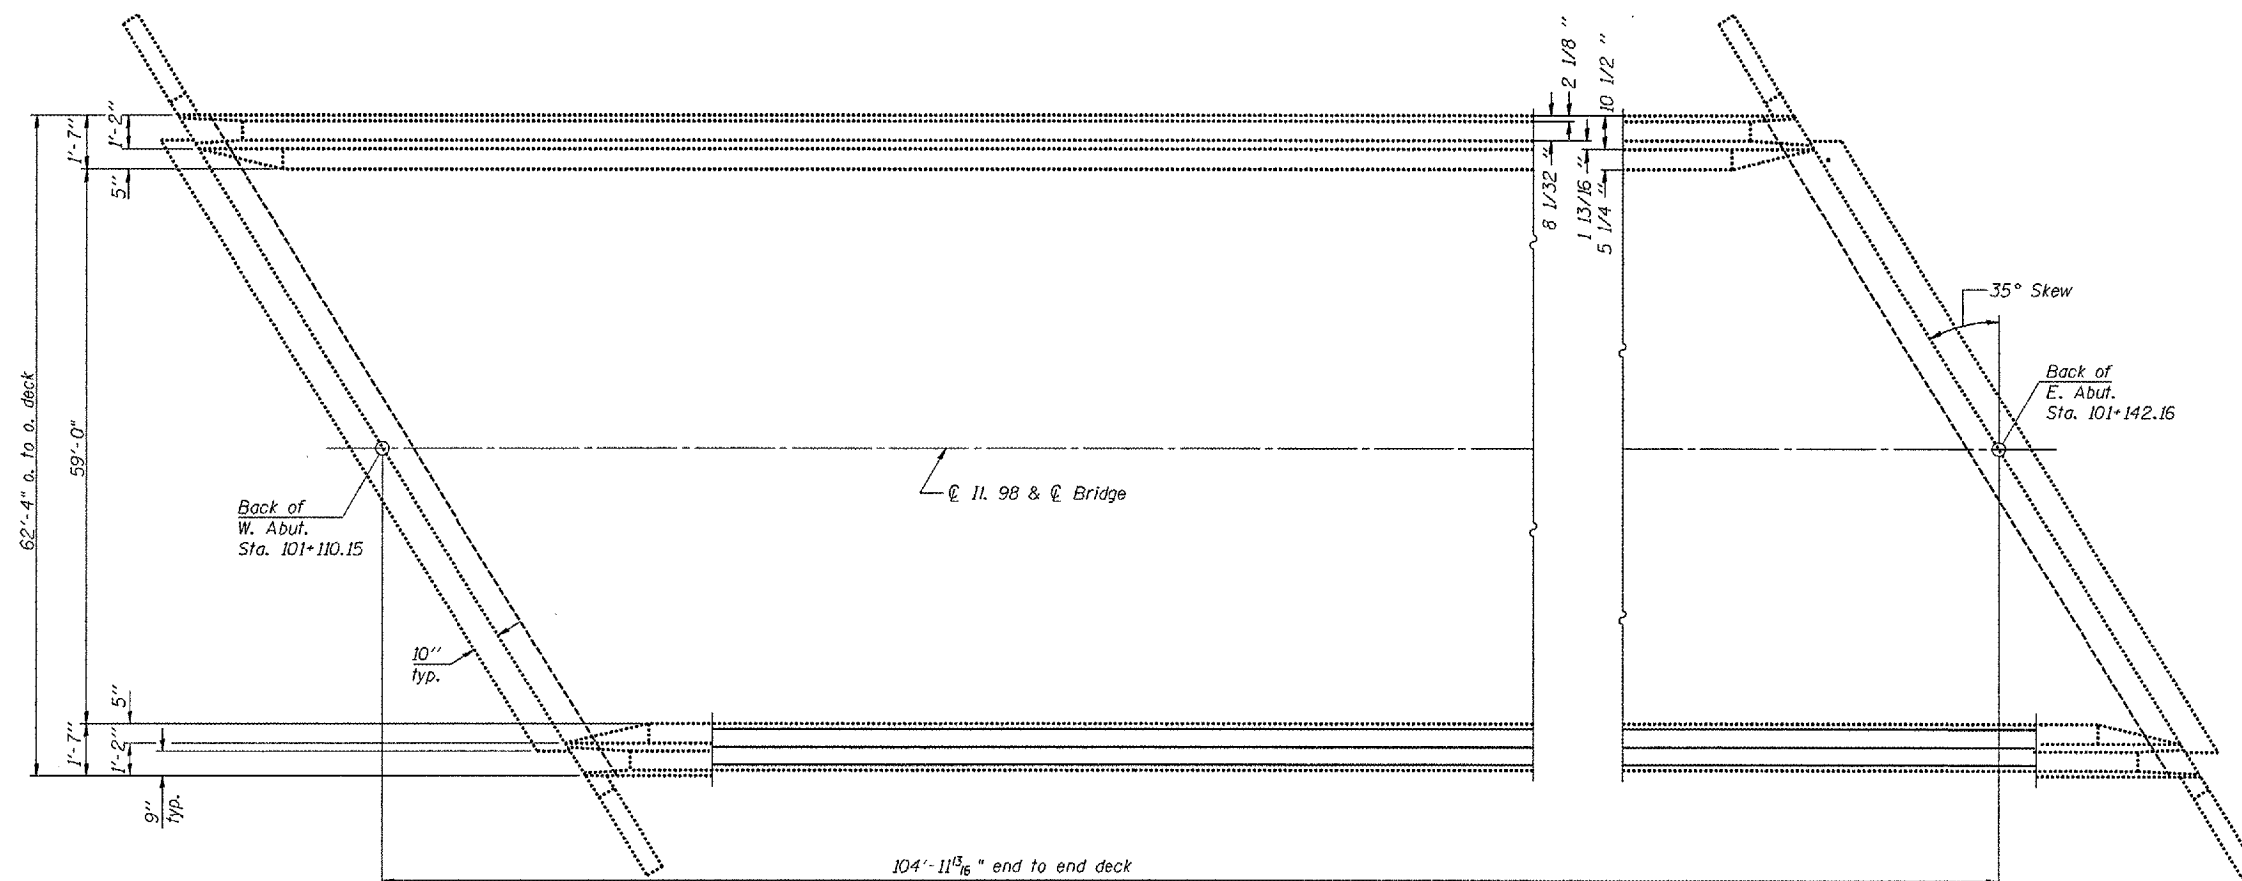

PLAN OF EXISTING DECK

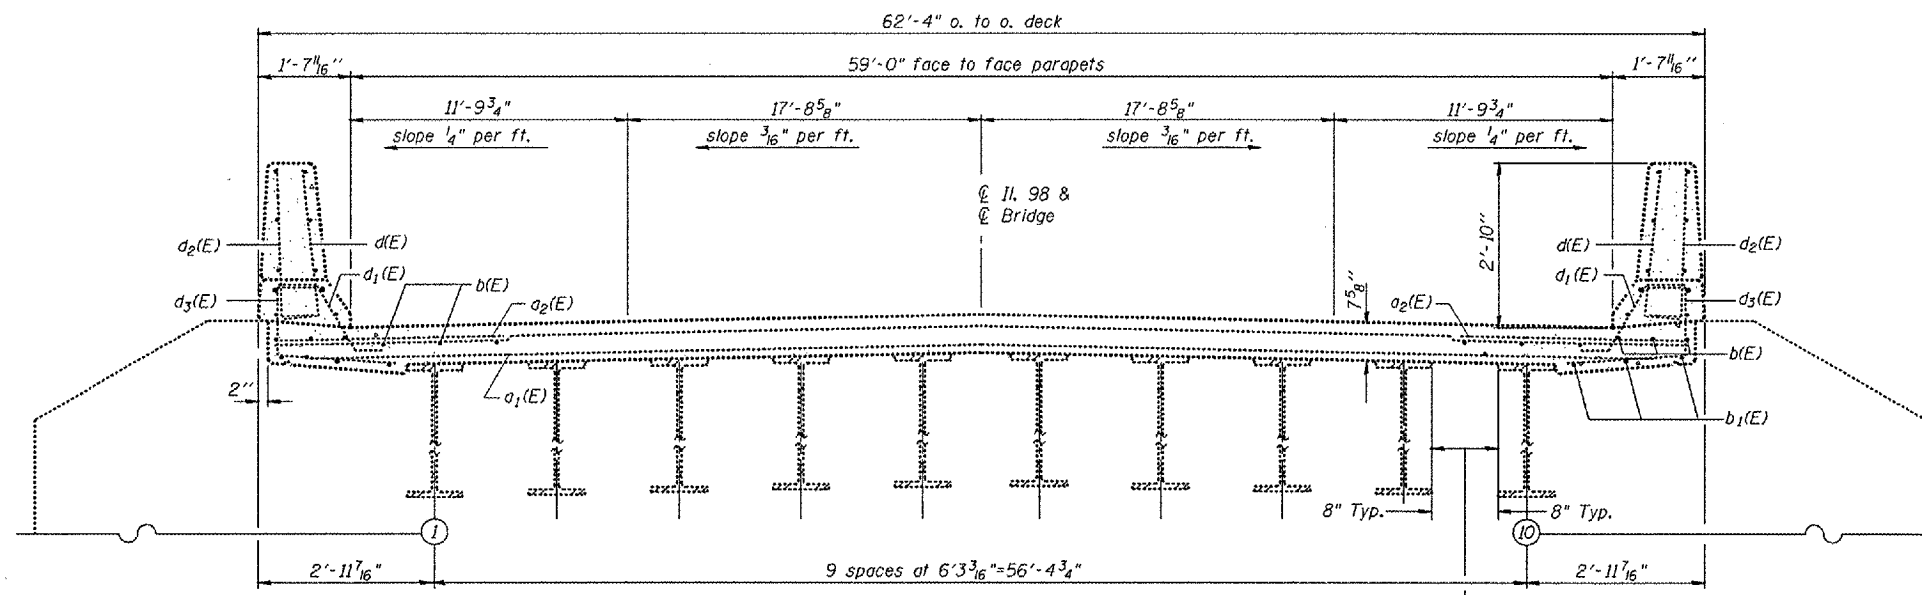

EXISTING CROSS SECTION
(Looking East)

S.N. 090-0146
Il. 98 over
Lick Crk.

| REVISIONS | |
|-----------|------|
| NAME | DATE |
| | |
| | |
| | |
| | |
| | |
| | |
| | |
| | |
| | |
| | |

ILLINOIS DEPARTMENT OF TRANSPORTATION

SUPERSTRUCTURE

SCALE: VERT.
HORIZ.
DATE 09-09-2004

DRAWN BY CEJ
CHECKED BY

PLOT DATE * WATER
FILE NAME * FILEL
PLOT SCALE * SCALES
REFERENCE * REF#