


F.A.I. RTE.	SECTION	COUNTY	TOTAL SHEETS	SHEET NO.
74	D4 BRIDGE REP.	TAZEWELL	24	23
STA. 101+10+16 TO STA. 101+142.16				
FED. ROAD DIST. NO. 4 ILLINOIS FED. AID PROJECT				

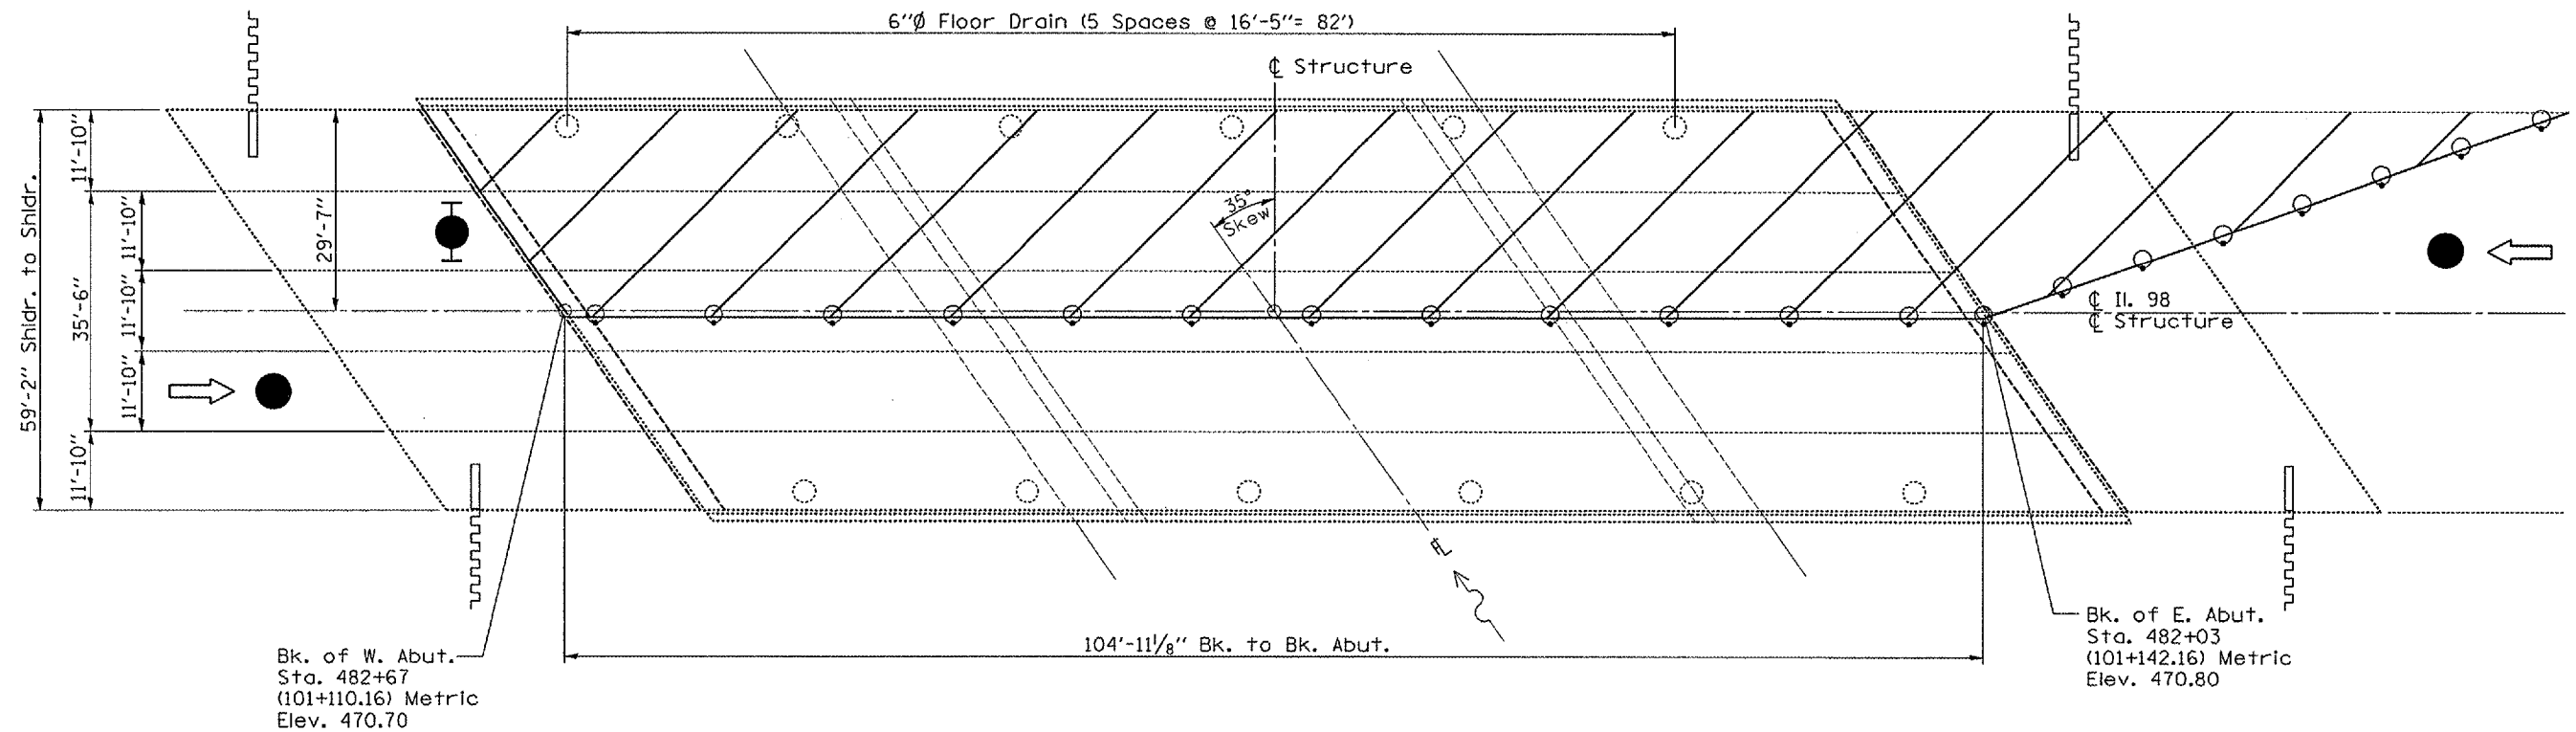

PLAN VIEW

Symbols

- Work Area
- Cone, Drum, or Barricade
- Sign
- Type II barricade with flashing light
- Flagger w/Traffic Control Sign

NOTES

Traffic Control is Typical for Staging and will be mirrored on half-decks with Field Engineers' choice for whichever lane occurs first. Refer to Highway Standard 701501 for exact placement of traffic management devices and other clarifications as construction staging symbols and dimensioning were duplicated off of this standard.

S.N. 090-0146
 Il. 98 over
 Lick Crk.

REVISIONS		ILLINOIS DEPARTMENT OF TRANSPORTATION
NAME	DATE	
		<h2>CONSTRUCTION AND TRAFFIC STAGING</h2> <p>SCALE: VERT. DRAWN BY CEJ HORIZ. CHECKED BY DATE 01-28-2004</p>

PLOT DATE = #DATE#
 FILE NAME = #FILE#
 PLOT SCALE = #SCALE#
 REFERENCE = #REF#