



F.A.I. RTE.	SECTION	COUNTY	TOTAL SHEETS	SHEET NO.
155		TAZEWELL	27	10
STA. 18+89.42 TO STA. 21+10.58				
FED. ROAD DIST. NO. 1 ILLINOIS FED. AID PROJECT				
• 04 Joint Repair 2006				

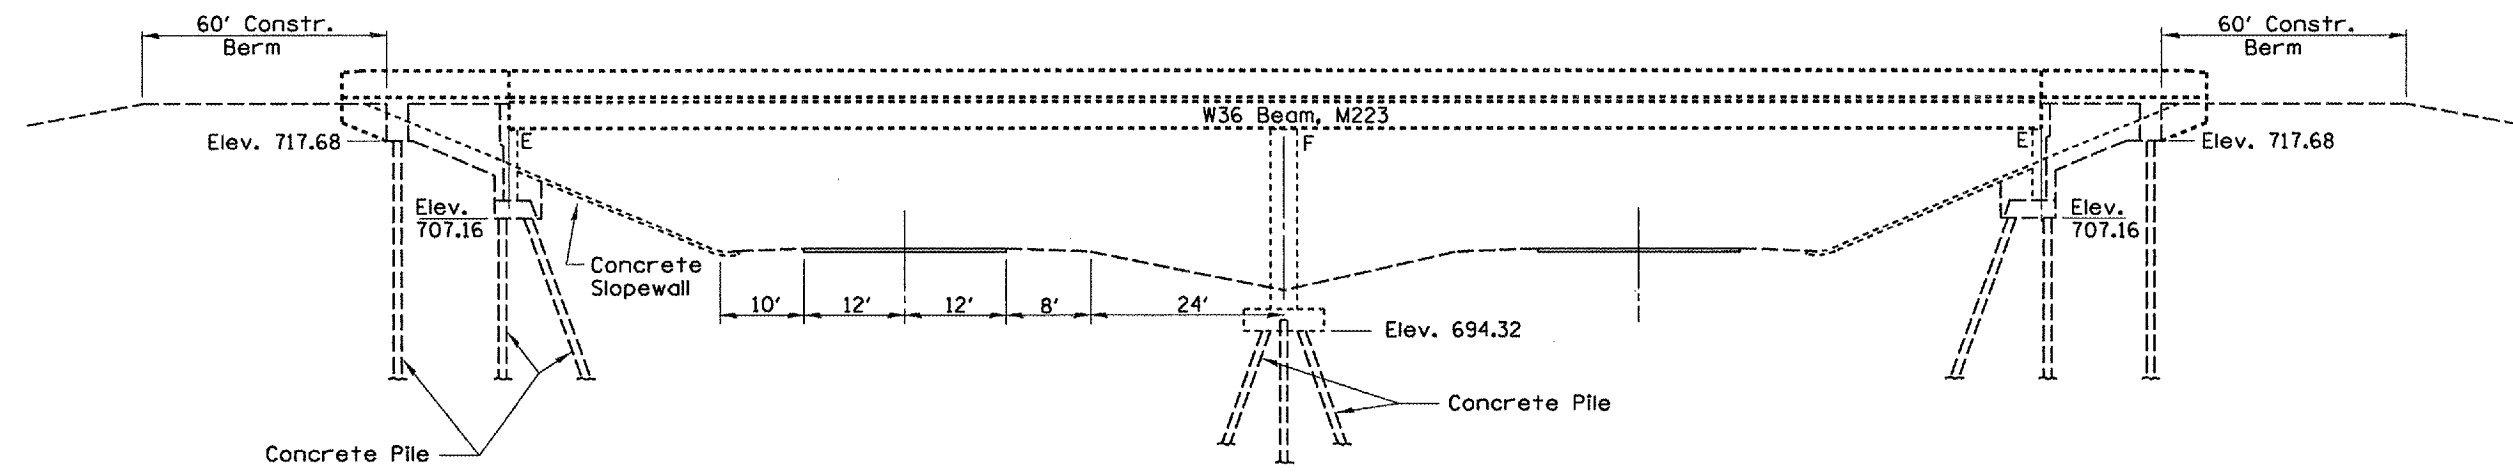

ELEVATION

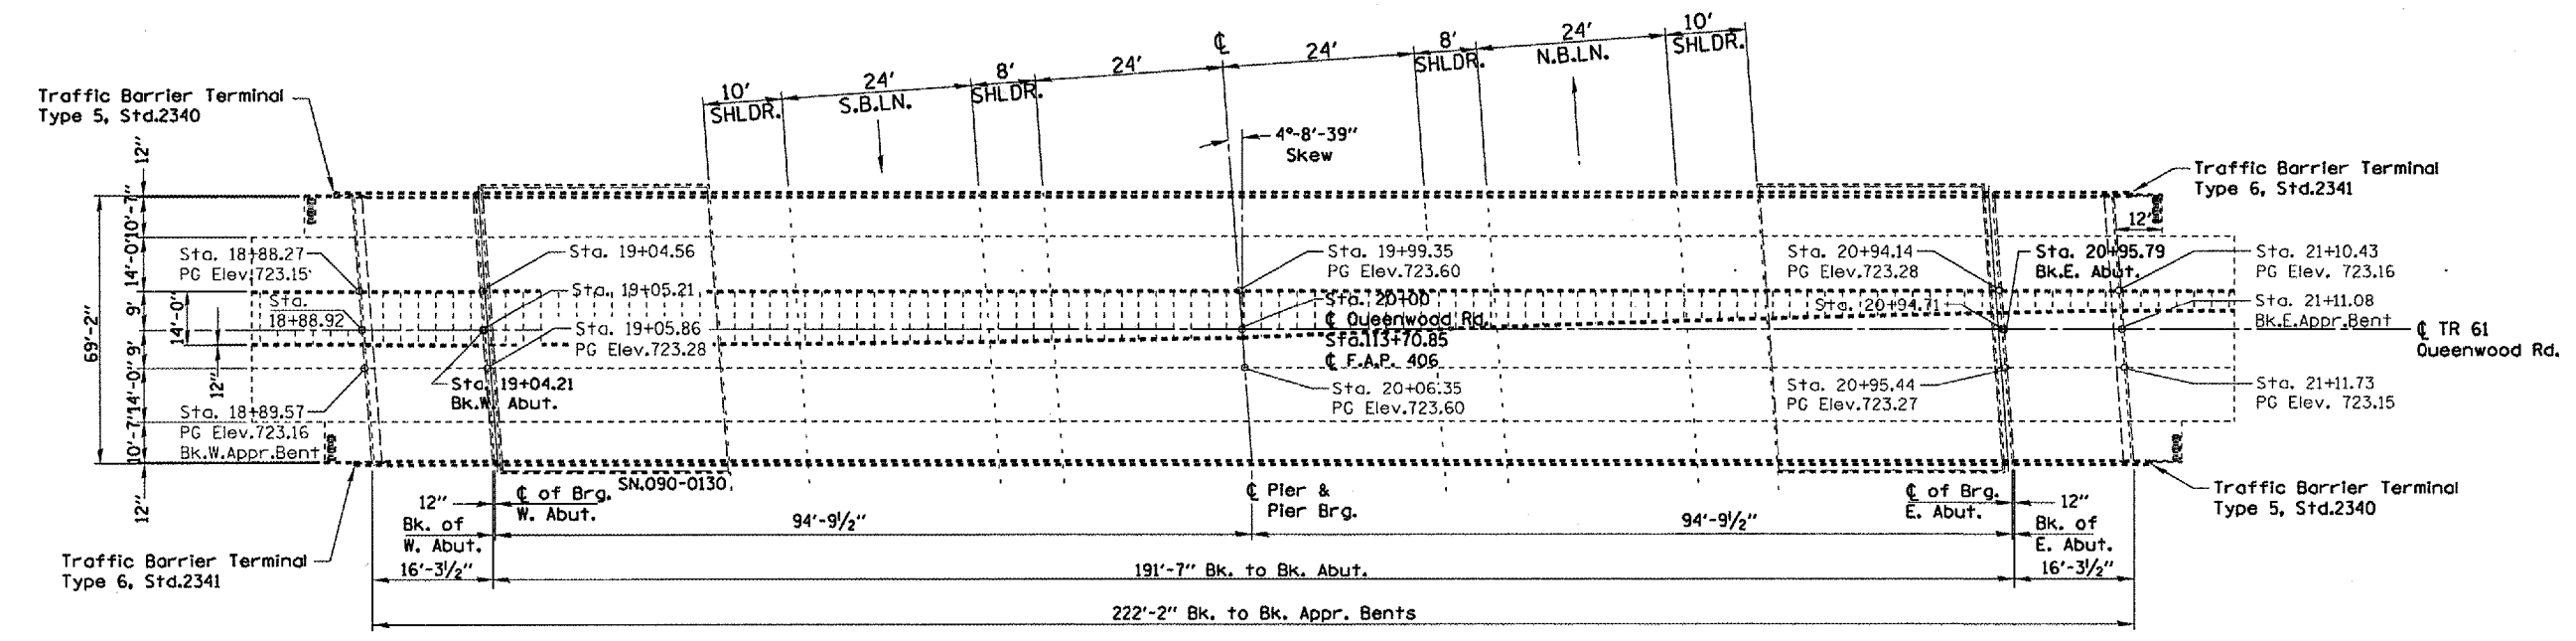

PLAN VIEW

GENERAL NOTES
 PLAN DIMENSIONS AND DETAILS RELATIVE TO EXISTING STRUCTURE HAVE BEEN TAKEN FROM EXISTING PLANS AND ARE SUBJECT TO NOMINAL CONSTRUCTION VARIATIONS. IT SHALL BE THE CONTRACTOR'S RESPONSIBILITY TO VERIFY SUCH DIMENSIONS AND DETAILS IN THE FIELD AND MAKE NECESSARY APPROVED ADJUSTMENTS PRIOR TO WORK OR THE ORDERING OF MATERIALS. SUCH VARIATIONS SHALL NOT BE CAUSE FOR ADDITIONAL COMPENSATION FOR A CHANGE IN THE SCOPE OF THE WORK. HOWEVER, THE CONTRACTOR WILL BE PAID FOR THE QUANTITY ACTUALLY FURNISHED AT THE UNIT PRICE BID FOR THE PROJECT.
 • USE 2-PART RAPID-CURE 100% SILICONE SEALER ONLY - NO OPTION. SEE SPECIAL PROVISIONS.

S.N. 090-0130
 Queenwood Rd.
 over I-155

FOR INFORMATION ONLY

REVISIONS	
NAME	DATE

ILLINOIS DEPARTMENT OF TRANSPORTATION
GENERAL PLAN AND ELEVATION
 SCALE: VERT. _____
 HORIZ. _____
 DATE 08-30-2004
 DRAWN BY CEJ
 CHECKED BY _____

PLT DATE = 08/30/04
 FILE NAME = 080101.DWG
 PLOT SCALE = 1/8"=1'-0"
 REFERENCE = 08/27/04