



F.A.I. RTE.	SECTION	COUNTY	TOTAL SHEETS	SHEET NO.
155		TAZEWELL	27	20
STA. 28+18.38		TO STA. 31+04.76		
FED. ROAD DIST. NO. 4 ILLINOIS FED. AID PROJECT				
* 04 Joint Repair 2005				

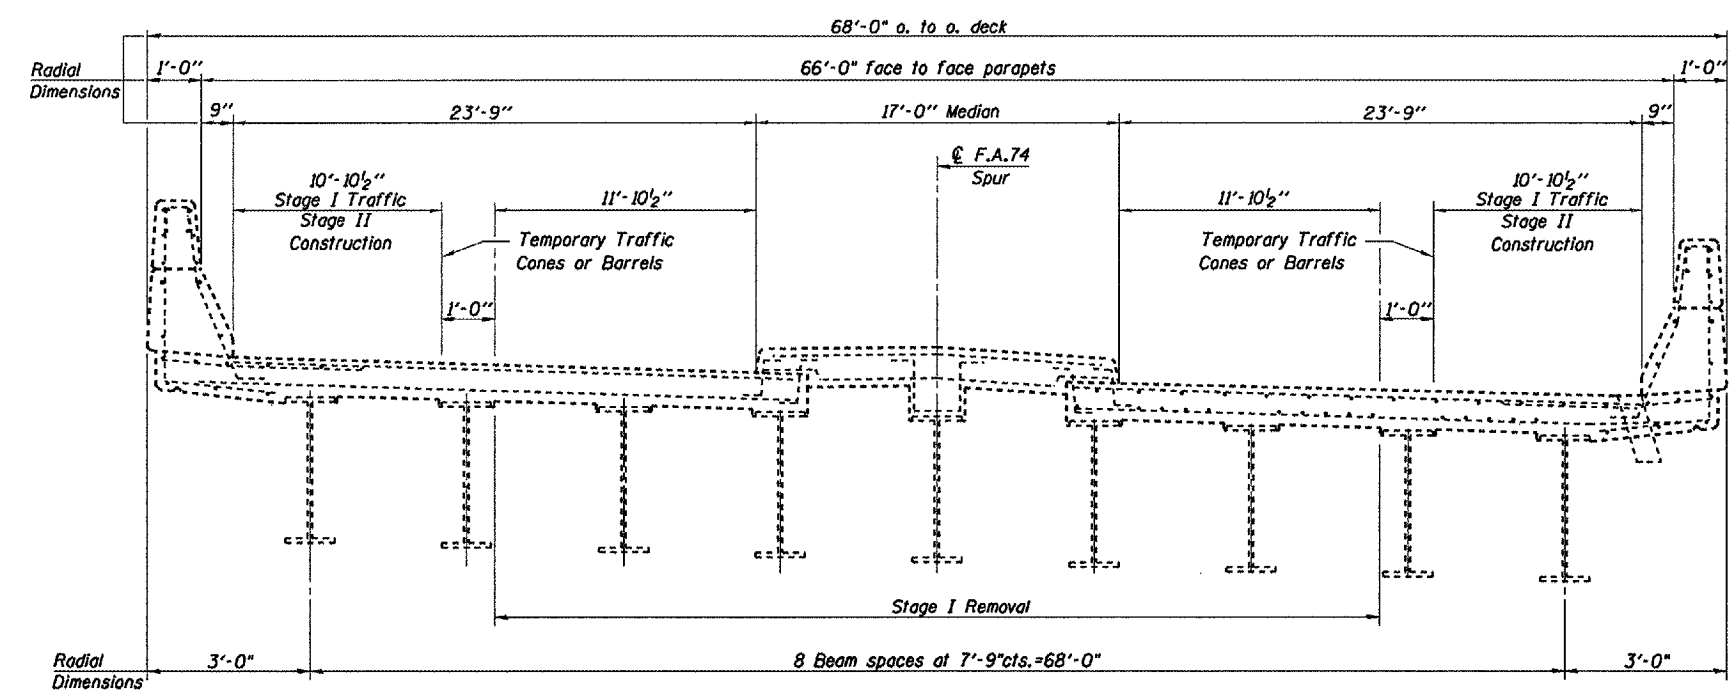

CROSS SECTION
(Stage I)

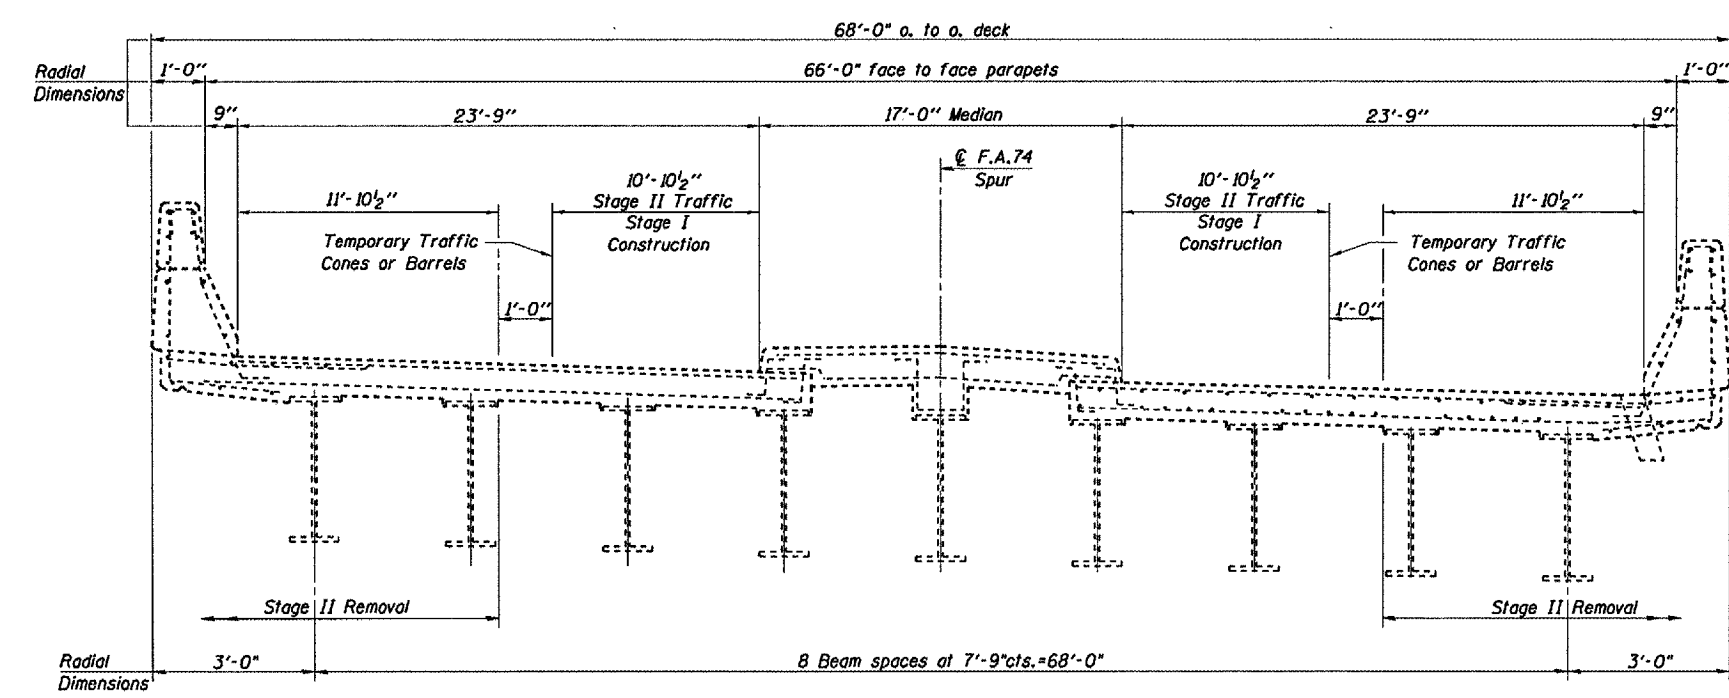

CROSS SECTION
(Stage II)

SN 090-0095
Il. 122E over I-155

REVISIONS	
NAME	DATE

ILLINOIS DEPARTMENT OF TRANSPORTATION

STAGE REMOVAL AND CONSTRUCTION

SCALE: VERT. HORIZ.
DATE 06-29-2005

DRAWN BY CEJ
CHECKED BY

PLOT DATE * DATE *
PLOT SCALE * SCALE *
REFERENCE * REF *