

STATE OF ILLINOIS  
DEPARTMENT OF TRANSPORTATION  
DIVISION OF HIGHWAYS




PROPOSED  
HIGHWAY PLANS

VARIOUS ROUTES (FAU 8239, FAS 1767, FAS 1766 & SBI 16 (OLD US 66))

SECTION RS,R  
PROJECT: RS-M-0005(481)  
MONTGOMERY & MACOUPIN COUNTIES  
C-96-526-06

RTE.	SECTION	COUNTY	TOTAL SHEETS	SHEET NO.
•	RS,R	**	303	1

• FAU 8239, FAS 1767, FAS 1766 & SBI 16 (OLD US 66)  
\*\* MONTGOMERY & MACOUPIN COUNTIES  
**CONTRACT NO. 72526**  
D-96-501-02

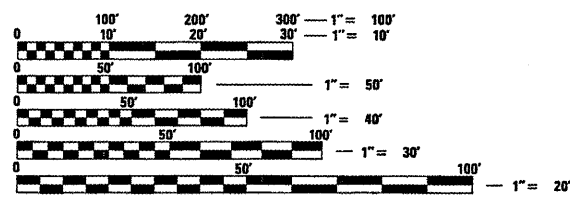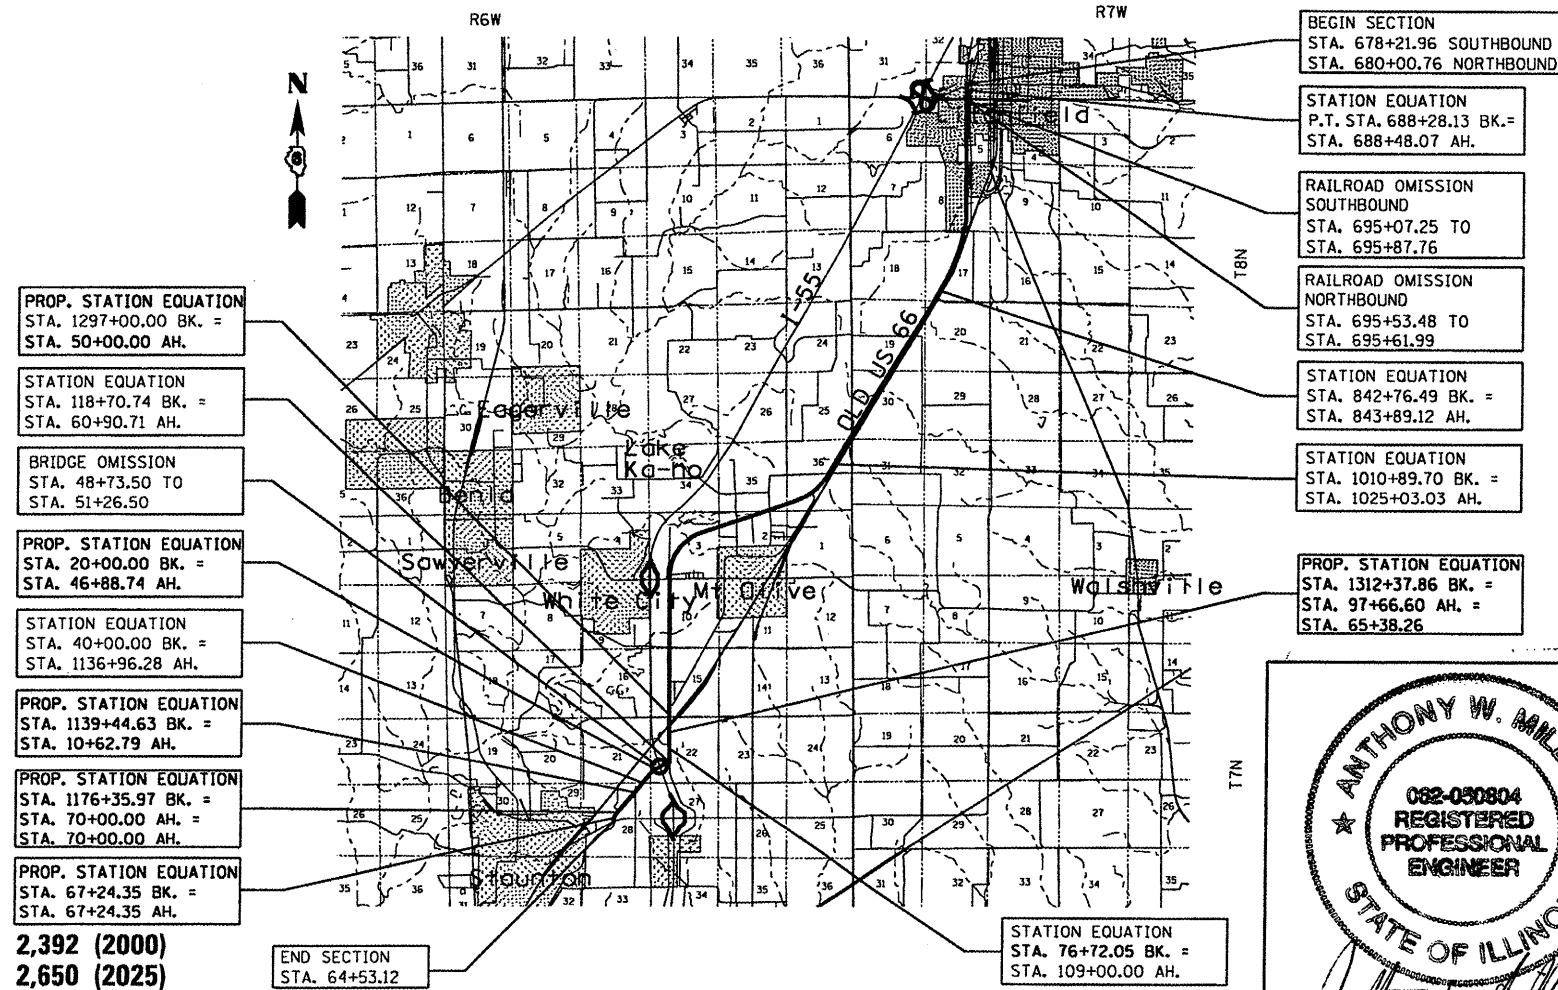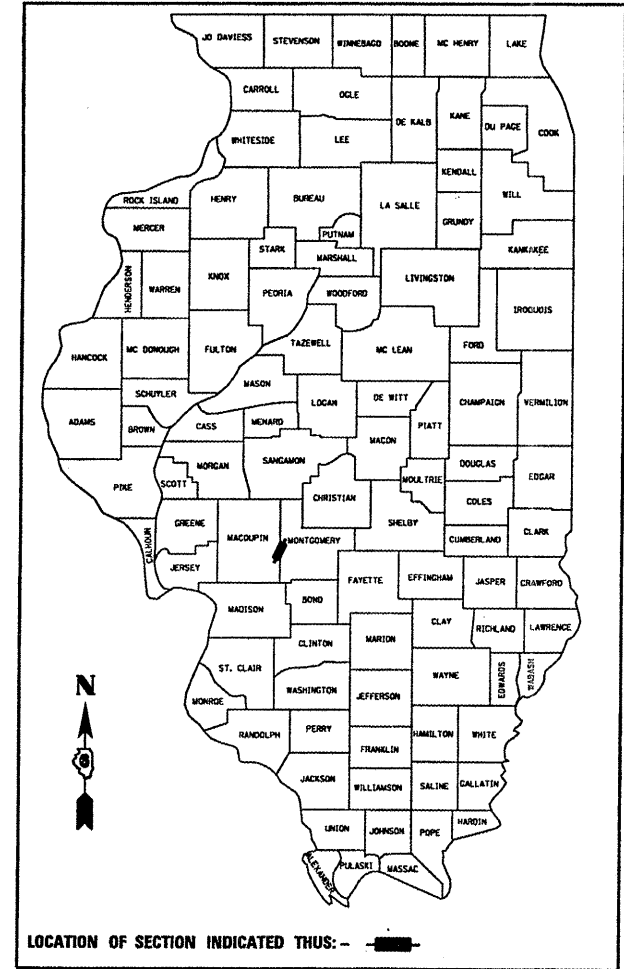

FULL SIZE PLANS HAVE BEEN PREPARED USING STANDARD ENGINEERING SCALES. REDUCED SIZED PLANS WILL NOT CONFORM TO STANDARD SCALES. IN MAKING MEASUREMENTS ON REDUCED PLANS, THE ABOVE SCALES MAY BE USED.

J.U.L.I.E.  
JOINT UTILITY LOCATION INFORMATION FOR EXCAVATION  
1-800-892-0123

ADT = 2,392 (2000)  
2,650 (2025)

% PV = 94  
% SU = 3  
% MU = 3

SCALE: 1" = 200'  
MILES: 0 1 2 3

TOTAL LENGTH OF SECTION = 70,551.42 FT = 13.36 MILES  
NET LENGTH OF SECTION = 70,217.91 FT = 13.30 MILES

**ANTHONY W. MILLER**  
082-050804  
REGISTERED  
PROFESSIONAL  
ENGINEER  
STATE OF ILLINOIS

*Anthony W. Miller 2/10/06*  
Expires 11/30/07

ENGINEERS SEAL

STATE OF ILLINOIS  
DEPARTMENT OF TRANSPORTATION  
DIVISION OF HIGHWAYS

SUBMITTED FEB 17 20 06  
*Christy Reed*  
DEPUTY DIRECTOR OF HIGHWAYS, REGION FOUR ENGINEER

MARCH 24 20 06  
*Mike Stone*  
ENGINEER OF DESIGN AND ENVIRONMENT

MARCH 24 20 06  
*Milton R. Sewer*  
DIRECTOR OF HIGHWAYS, CHIEF ENGINEER

**Hutchison Engineering, Inc.**  
SINCE 1945  
1801 West Lafayette  
PO Box 820  
Jacksonville, Illinois 62851  
PHONE: (217)245-7164 FAX (217)243-0468

PRINTED BY THE AUTHORITY OF THE STATE OF ILLINOIS