



F.A.U. RTE.	SECTION	COUNTY	TOTAL SHEETS	SHEET NO.
8239	RS, R	.	302	19
STA.		TO STA.		
FED. ROAD DIST. NO. 6 ILLINOIS FED. AID PROJECT				

• MONTGOMERY & MACOUPIN
CONTRACT NO. 72526

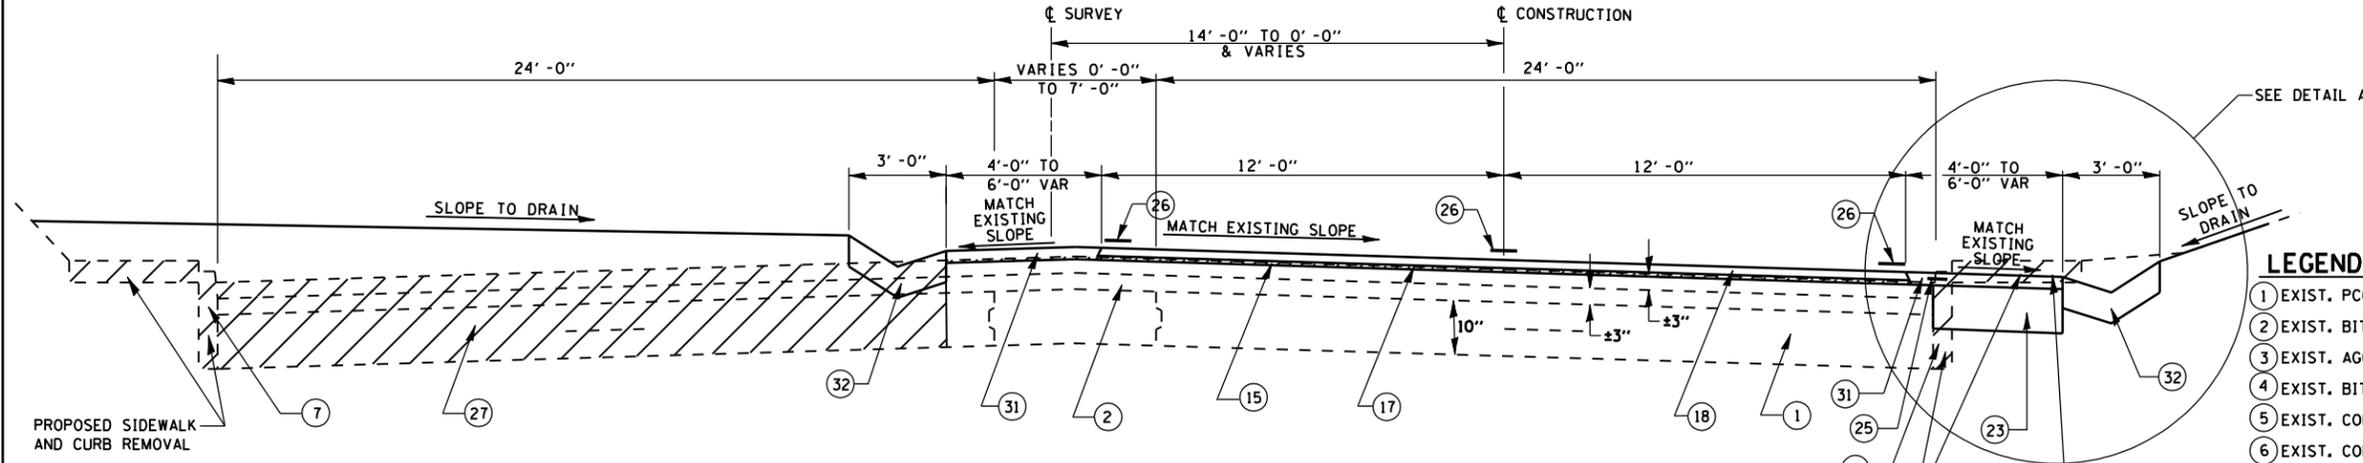


TYPICAL SECTION #6
 STA 56+50.00 TO STA 62+44.22

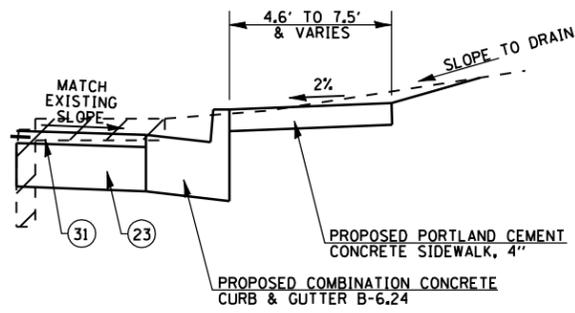

DETAIL A
 STA 60+00.00 TO STA 61+70.00 LT
 STA 61+00.00 TO STA 62+50.00 RT

LEGEND FOR TYPICAL SECTIONS

- 1 EXIST. PCC PAVEMENT - 10"
- 2 EXIST. BITUMINOUS CONCRETE OVERLAY - VAR.
- 3 EXIST. AGGREGATE SHOULDERS
- 4 EXIST. BITUMINOUS SHOULDERS 8"
- 5 EXIST. CONCRETE GUTTER, TYPE B
- 6 EXIST. COMBINATION CONCRETE CURB & GUTTER
- 7 EXIST. CONCRETE CURB
- 8 EXIST. STABILIZED BASE COURSE 9"
- 9 EXIST. BASE COURSE WIDENING 9"
- 10 EXIST. STABILIZED SUB-BASE 4"
- 11 EXIST. PCC PAVEMENT (9 1/2"-6 1/2"-9 1/2" OR 9'-6"-9')
- 12 EXIST. PCC BASE COURSE WIDENING 8"
- 13 EXIST. CONCRETE GUTTER, TYPE A
- 14 EXIST. CONCRETE MEDIAN M-6.06
- 15 PROP. BITUMINOUS SURFACE REMOVAL (1/2" & VARIABLE DEPTH)
- 15A PROP. BITUMINOUS SURFACE REMOVAL 2"
- 15B PROP. PCC SURFACE REMOVAL (COLD MILLING) 1/4"
- 16 PROP. CONTINUOUSLY REINFORCED CONCRETE PAVEMENT REMOVAL 10"
- 17 PROP. LEVELING BINDER (MACHINE METHOD) SUPERPAVE N50 (3/4")
- 17A PROP. LEVELING BINDER (MACHINE METHOD) SUPERPAVE N50 (VAR DEPTH)
- 18 PROP. BITUMINOUS CONCRETE SURFACE COURSE, SUPERPAVE, MIX "C" N50 (1 1/2")
- 18A PROP. BITUMINOUS CONCRETE SURFACE COURSE, SUPERPAVE, MIX "C" N50 (2")
- 19 PROP. PORTLAND CEMENT CONCRETE PAVEMENT 9 1/2" (JOINTED)
- 20 PROP. STABILIZED SUB-BASE 4"
- 21 PROP. MODIFIED SOIL 12" (SLURRY METHOD)
- 22 PROP. BITUMINOUS SHOULDERS SUPERPAVE (1 3/4" & VAR.)
- 22A PROP. BITUMINOUS SHOULDERS SUPERPAVE (2")
- 23 PROP. BITUMINOUS SHOULDERS SUPERPAVE (8")
- 24 PROP. AGGREGATE SHOULDERS, TYPE B
- 25 PROP. STRIP REFLECTIVE CRACK CONTROL TREATMENT
- 26 PROP. PAINT PAVEMENT MARKING LINE 5"
- 27 PROP. PAVEMENT REMOVAL
- 28 PROP. BITUMINOUS CONCRETE BASE COURSE WIDENING, SUPERPAVE 9"
- 29 PROP. COMBINATION CONCRETE CURB & GUTTER M-6.06
- 30 PROP. CONCRETE MEDIAN SURFACE, 4"
- 31 PROP. BITUMINOUS SHOULDERS SUPERPAVE (2 1/4")
- 32 PROP. CONCRETE GUTTER, TYPE A

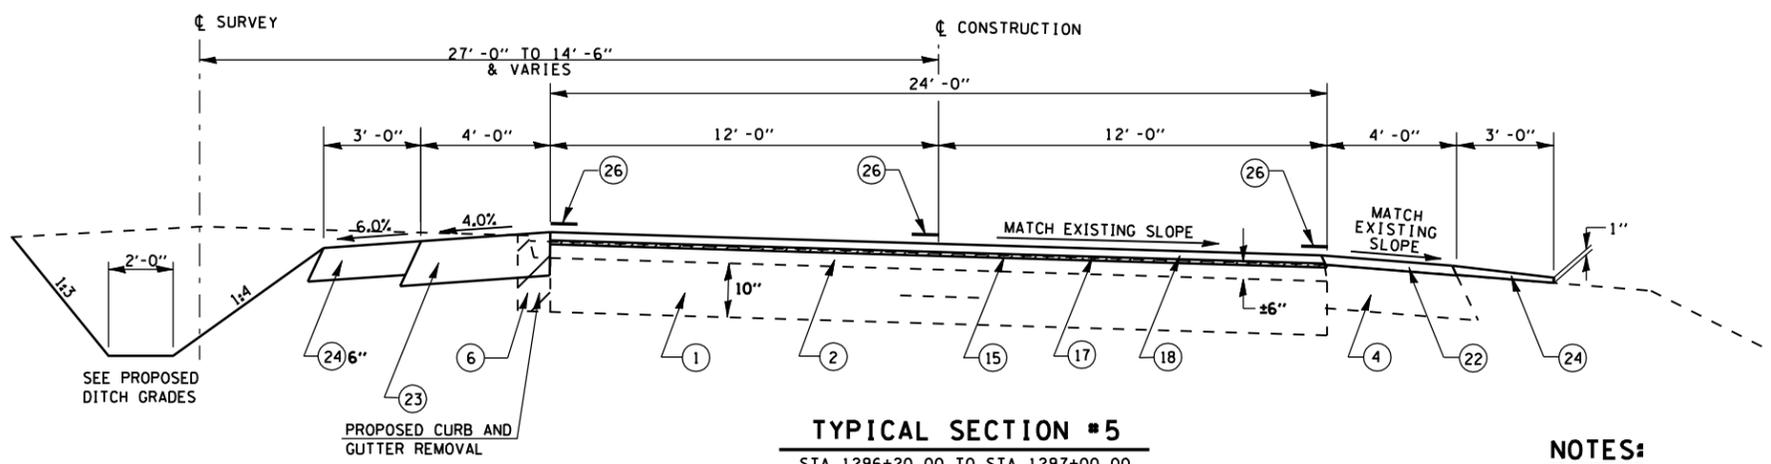

TYPICAL SECTION #5
 STA 1296+20.00 TO STA 1297+00.00
 STA E0 1297+00.00 BK = STA 50+00.00 (27.0' RT) AH
 STA 50+00.00 TO STA 56+50.00

NOTES:

- 1. MILL 1/2" NOMINAL THICKNESS TO REMOVE RUTTING AND RESURFACE TO MAINTAIN THE EXISTING CROSS SLOPE.
- 2. SINCE WORK IN THIS AREA IS HIGHLY VARIABLE, SEE PAVEMENT DETAILS AT RAILROAD SUBWAY FOR EXACT LIMITS OF ALL WORK COVERED BY THESE TYPICAL SECTIONS.

REVISIONS	
NAME	DATE

SOUTHBOUND LANES
 ILLINOIS DEPARTMENT OF TRANSPORTATION
TYPICAL SECTIONS
OLD US 66
SECTION RS, R
MACOUPIN & MONTGOMERY COUNTIES

SCALE: VERT. HORIZ. DATE 2/8/2006
 DRAWN BY JCG
 CHECKED BY

•DGN: SPEC*
 •DATE: TIME*
 •REF: 01