


SEC 17, T 8 N, R 5 W, 3RD PM

②

F.A.S. RTE.	SECTION	COUNTY	TOTAL SHEETS	SHEET NO.
1767	RS, R	.	302	54
STA. 810+00		TO STA. 825+00		
FED. ROAD DIST. NO.		ILLINOIS FED. AID PROJECT		
• MACOUPIN & MONTGOMERY COUNTIES				
<b>CONTRACT NO. 72526</b>				


PLAN	SURVEYED	BY	DATE
	PLOTTED		
	NOTED		
	NOTED		
	NO. OF WAY CHECKED		
	NO. OF FILE CHECKED		

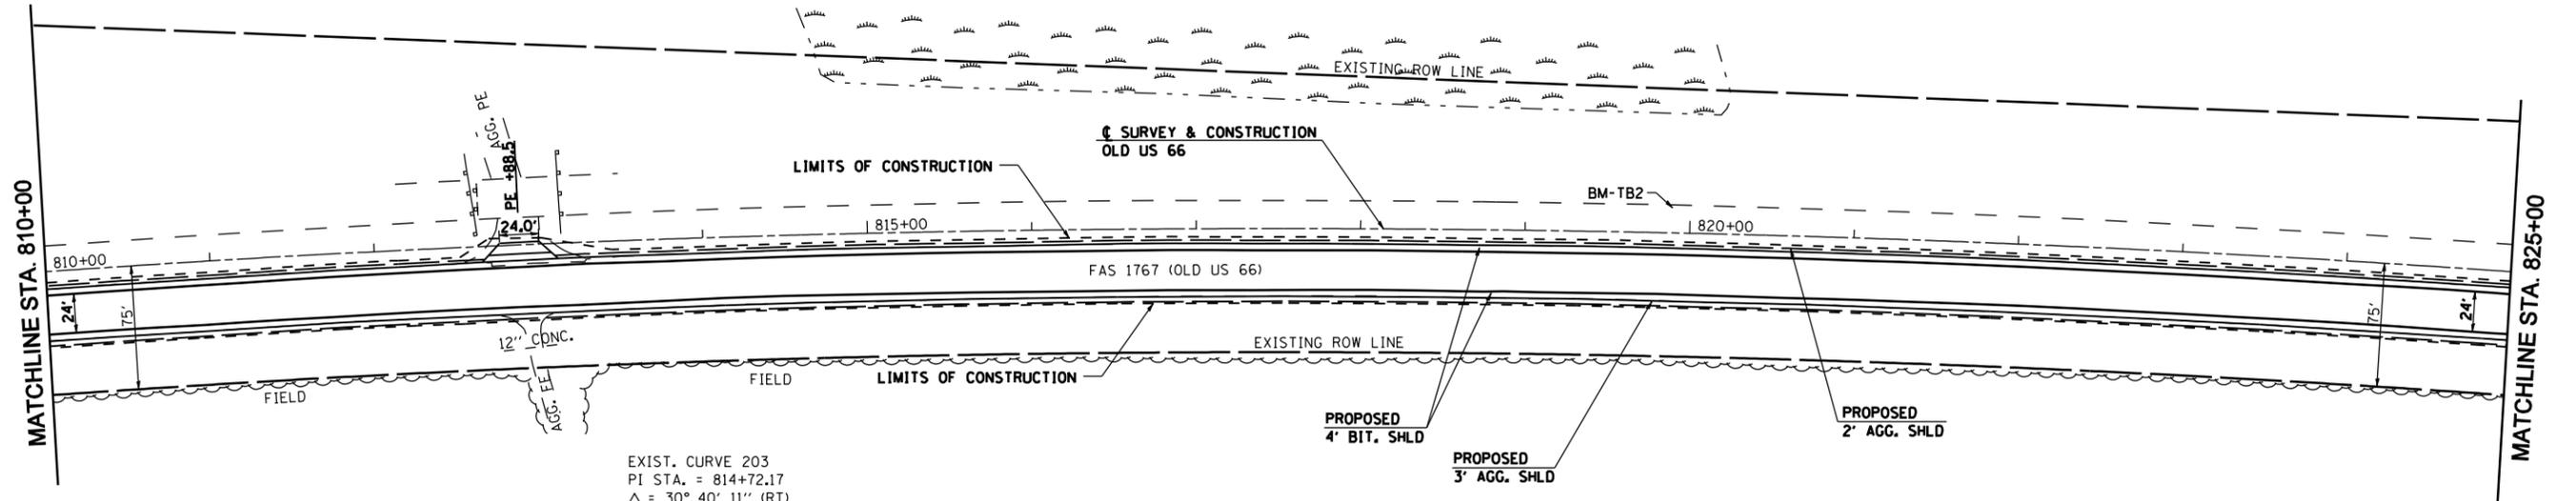

EXIST. CURVE 203  
 PI STA. = 814+72.17  
 $\Delta = 30^\circ 40' 11''$  (RT)  
 $D = 0^\circ 32' 00''$   
 $R = 10,741.85'$   
 $T = 2,945.67'$   
 $L = 5,750.00'$   
 $E = 396.57'$   
 CORRECTED  $e =$  NORMAL CROWN  
 P.C. STA. = 785+26.49  
 P.T. STA. = 842+76.49



PROFILE	SURVEYED	BY	DATE
	PLOTTED		
	NOTED		
	NOTED		
	NO. OF WAY CHECKED		
	NO. OF FILE CHECKED		

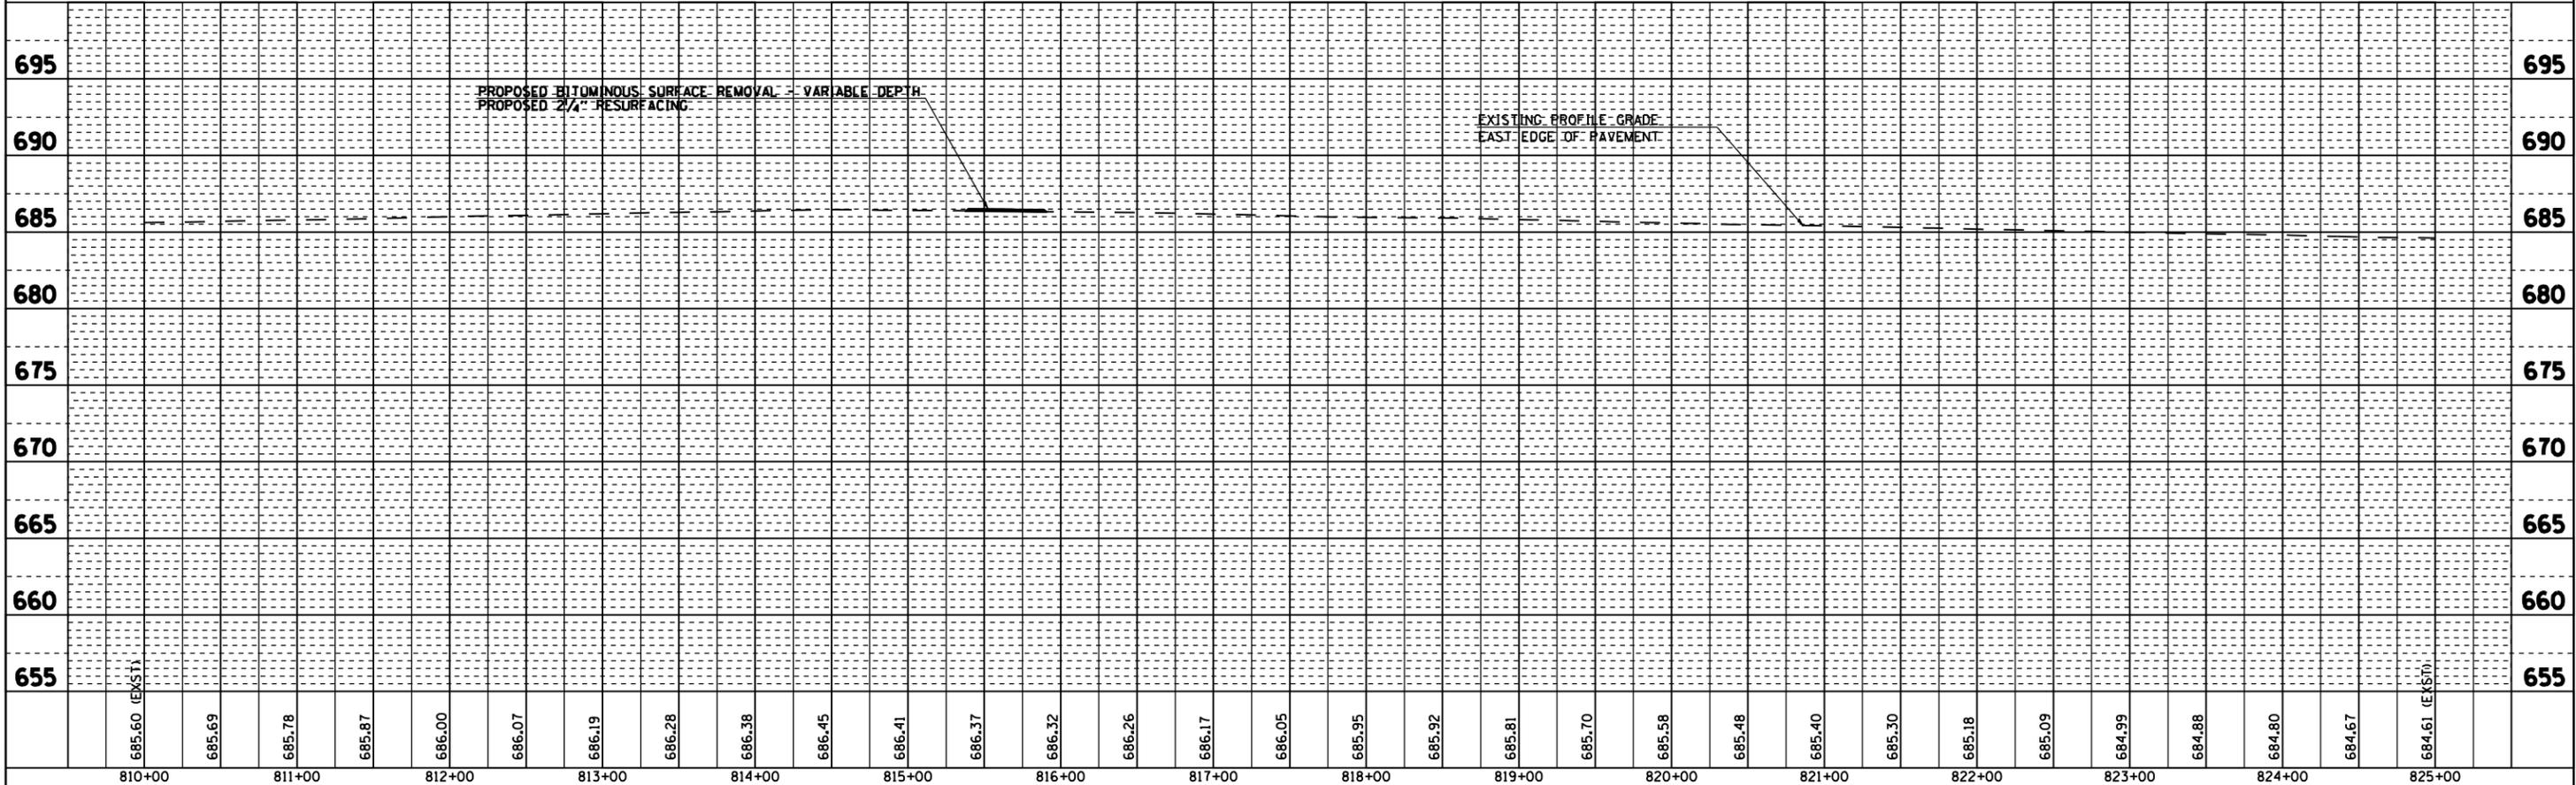

\*DGN-SPEC\*  
 \*DATE-TIME\*  
 \*REF01