


SEC 30, T 8 N, R 5 W, 3RD PM


| F.A.S. RTE. | SECTION | COUNTY | TOTAL SHEETS | SHEET NO. |
|-------------|---------|--------|--------------|-----------|
| 1767 | RS,R | . | 302 | 126 |

| | |
|---------------------|---------------------------|
| STA. 945+00 | TO STA. 975+00 |
| FED. ROAD DIST. NO. | ILLINOIS FED. AID PROJECT |

• MACOUPIN & MONTGOMERY COUNTIES
CONTRACT NO. 72526

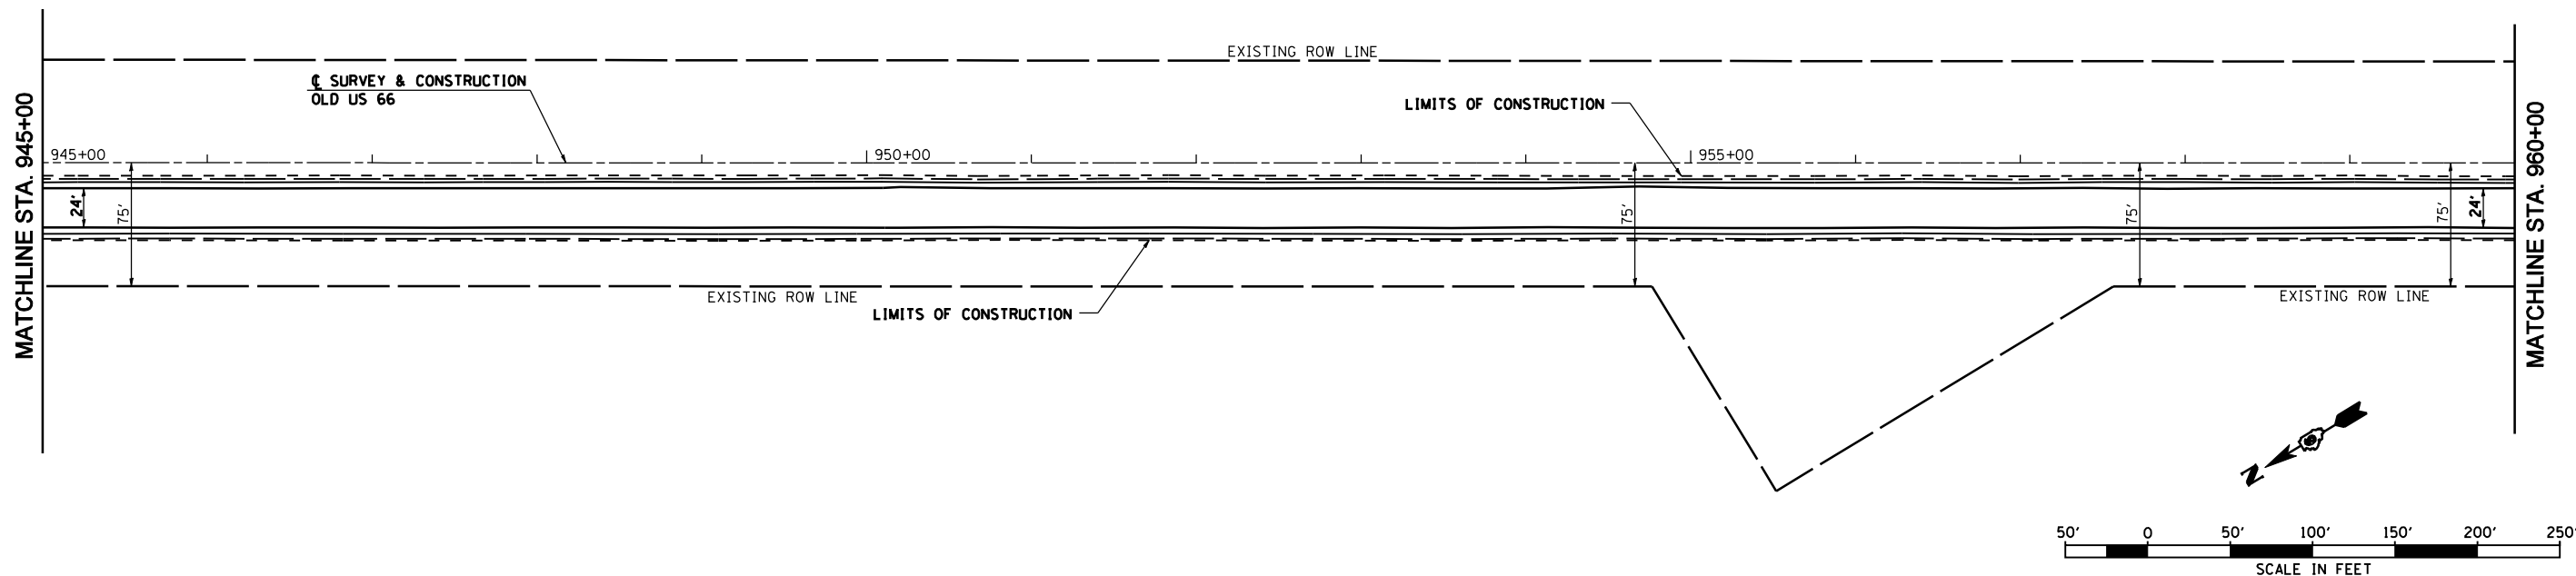

SEC 30, T 8 N, R 5 W, 3RD PM

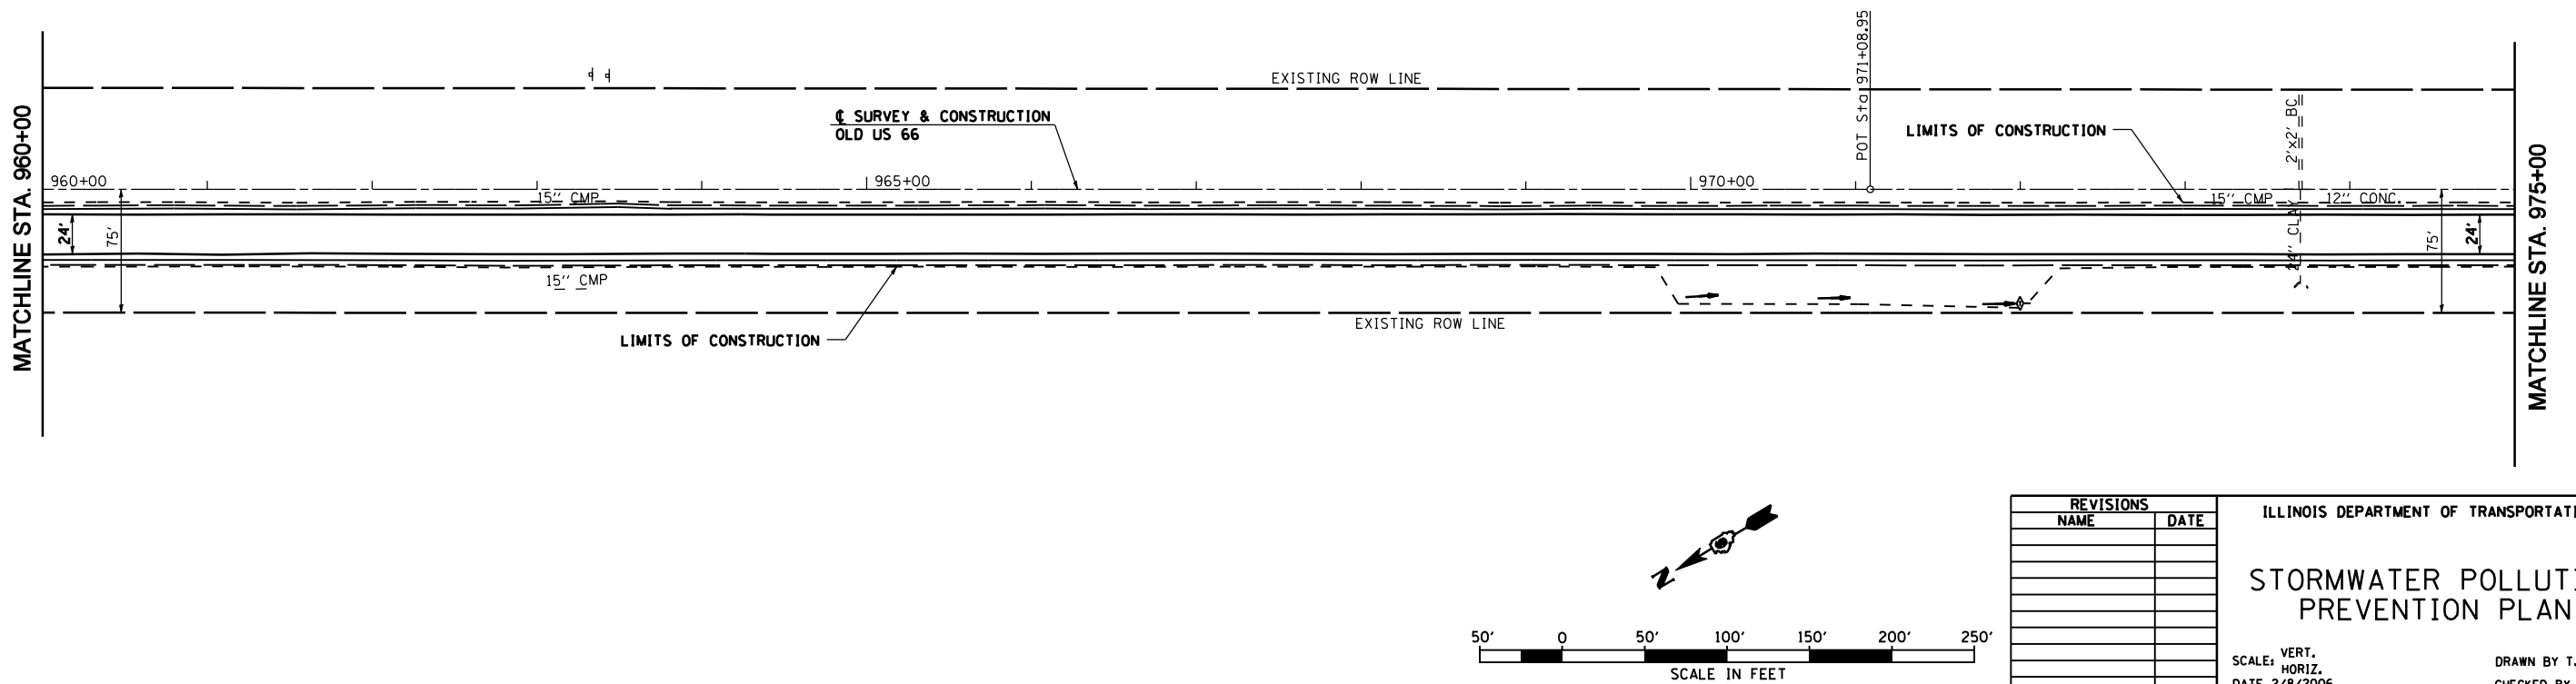

| REVISIONS | |
|-----------|------|
| NAME | DATE |
| | |
| | |
| | |
| | |
| | |
| | |
| | |
| | |
| | |
| | |

ILLINOIS DEPARTMENT OF TRANSPORTATION

STORMWATER POLLUTION PREVENTION PLAN

SCALE: VERT. HORIZ. DATE 2/8/2006

DRAWN BY TJD CHECKED BY AWM