
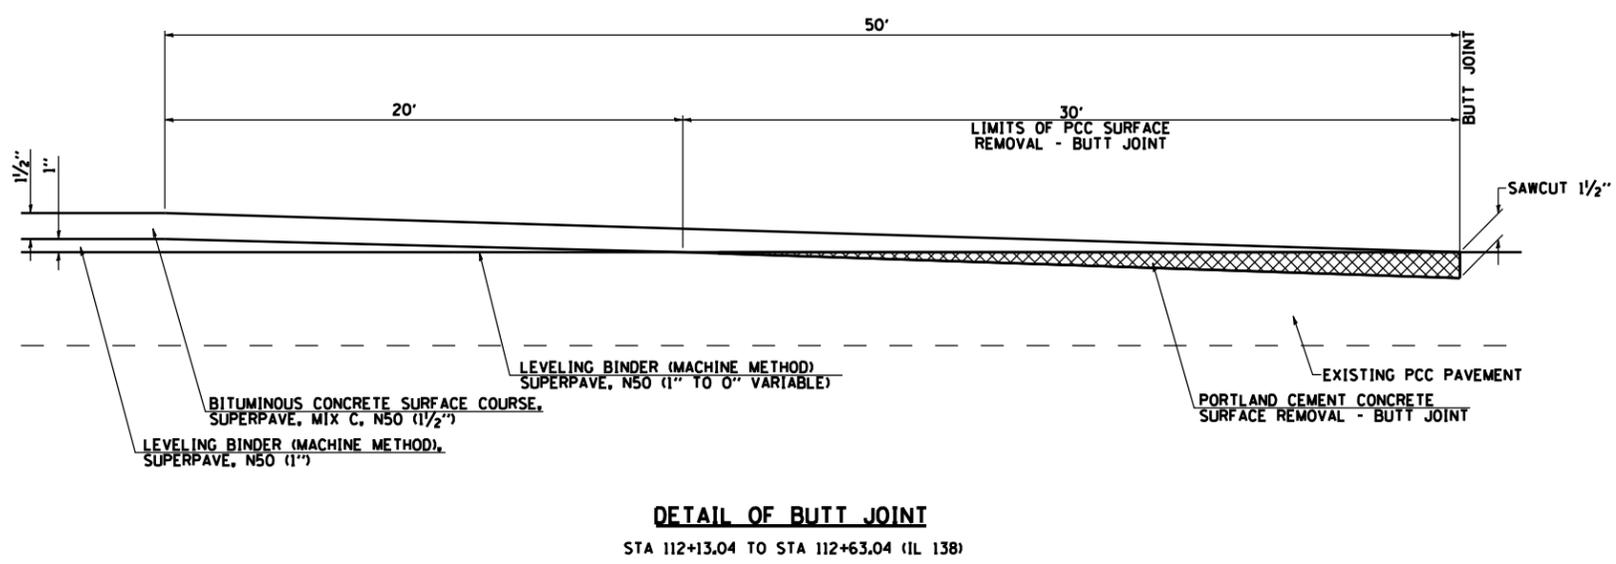
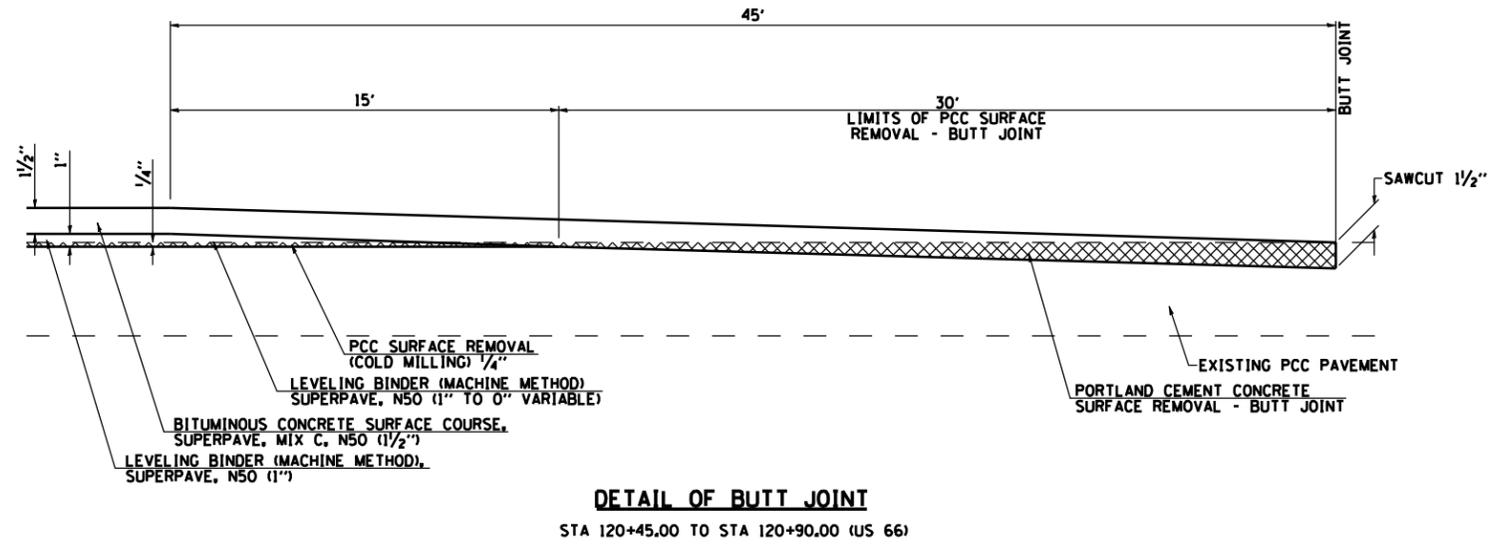


RTE.	SECTION	COUNTY	TOTAL SHEETS	SHEET NO.
*	RS, R	**	302	151
FED. ROAD DIST. NO. 6 ILLINOIS FED. AID PROJECT				
** FAU 8239, FAS 1767, FAS 1766 & SBI 16 (OLD US 66)				
** MONTGOMERY & MACOUPIN COUNTIES				

CONTRACT NO. 72526

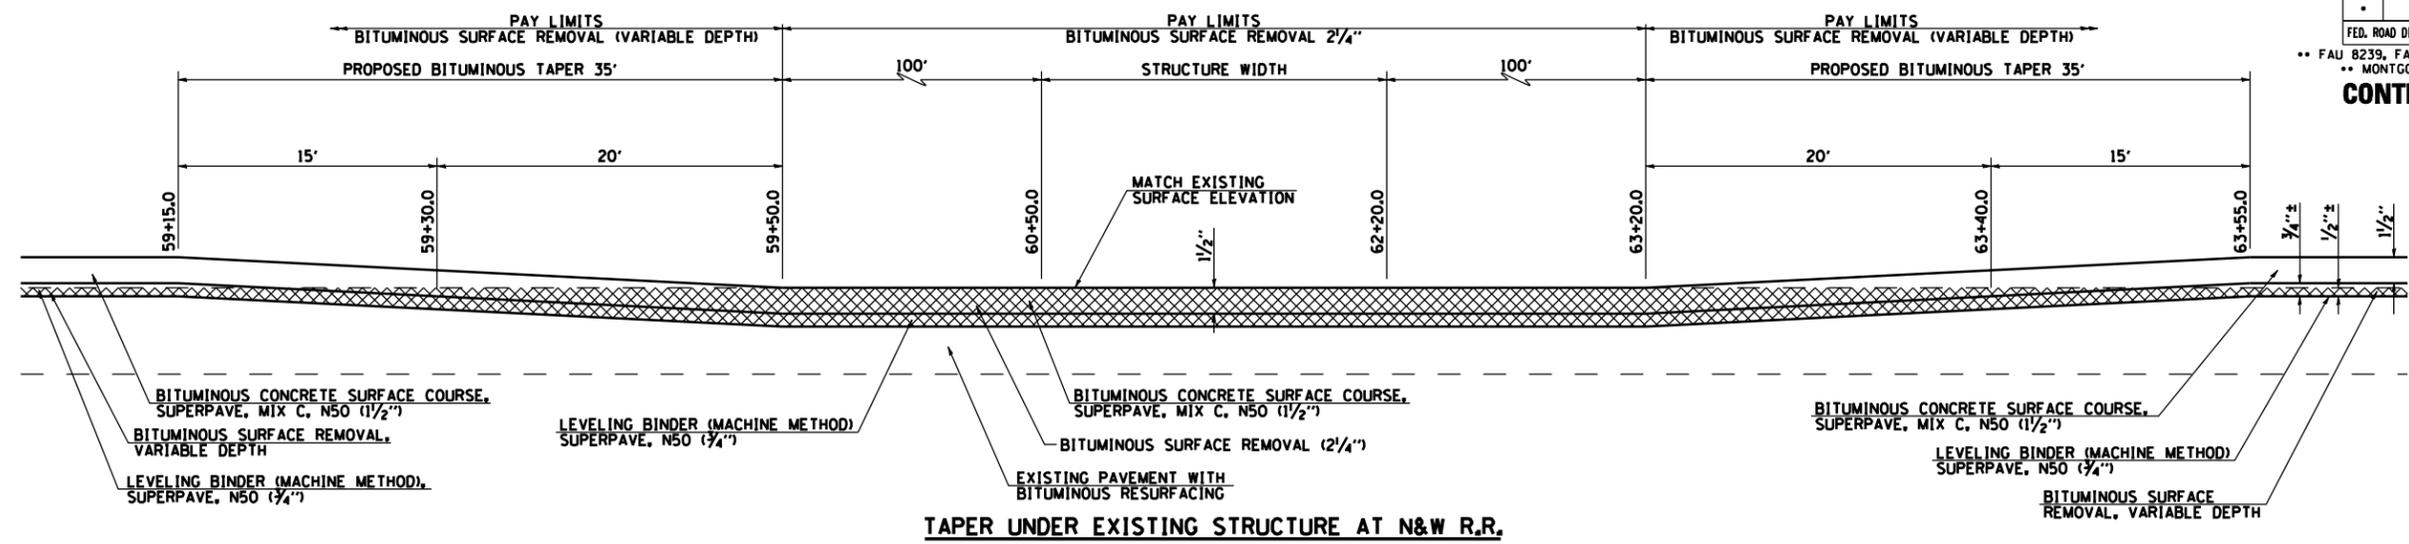

REVISIONS	
NAME	DATE

ILLINOIS DEPARTMENT OF TRANSPORTATION

SPECIAL DETAILS

DRAWN BY TJD
CHECKED BY AWM

DATE 2/8/2006