


RTE.	SECTION	COUNTY	TOTAL SHEETS	SHEET NO.
*	RS,R	**	302	153

FED. ROAD DIST. NO. ILLINOIS FED. AID PROJECT
 * FAU 8239, FAS 1767, FAS 1766 & SBI 16 (OLD US 66)
 ** MONTGOMERY & MACOUPIN COUNTIES



CONTRACT NO. 72526

DETAILS OF MAILBOX TURNOUTS

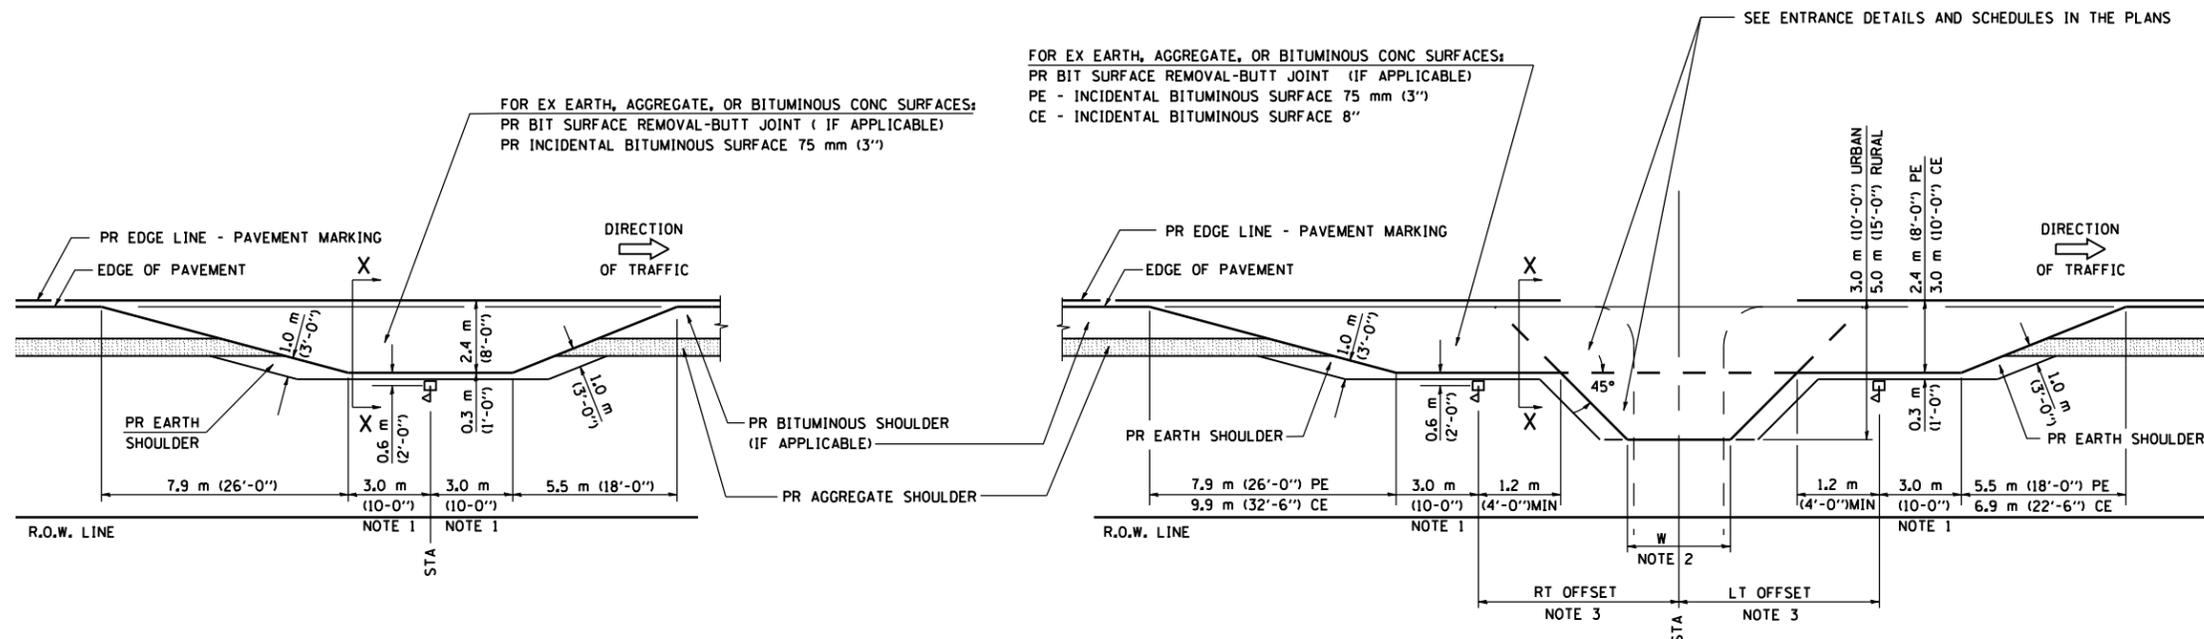

PLAN - MAILBOX TURNOUTS

PLAN - COMBINED MAILBOX TURNOUT WITH TRAILING OR LEADING ENTRANCE

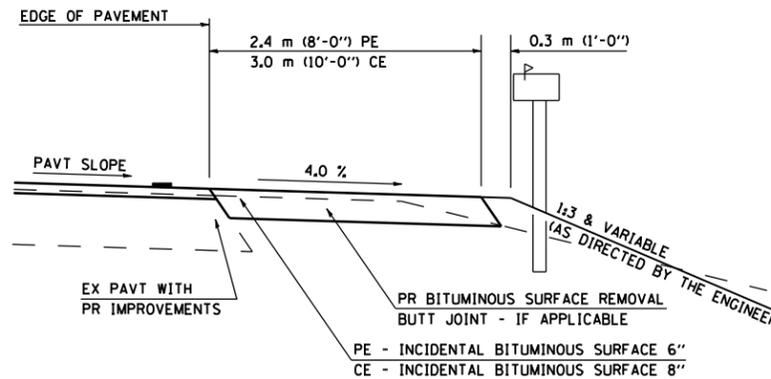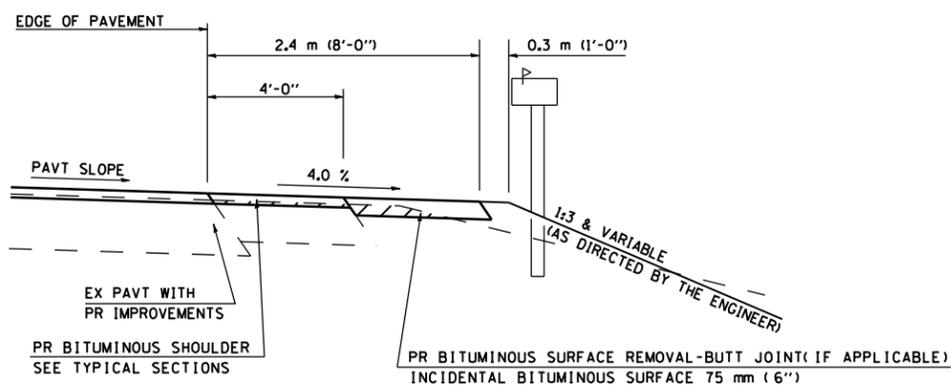

- NOTE 1 IF MORE THAN ONE MAILBOX IS PRESENT, DIMENSION FROM CENTER OF END MAILBOX.
- NOTE 2 FOR ENTRANCE LAYOUT DIMENSIONS REFER TO THE PLANS.
- NOTE 3 REFER TO LAYOUT SHOWN ON THE PLAN.

ALL DIMENSIONS ARE IN MILLIMETERS (INCHES)
 UNLESS OTHERWISE SHOWN.

SHEET 2 OF 2

REVISIONS	
NAME	DATE
JCN	2/19/03
JCN	4/01/04

ILLINOIS DEPARTMENT OF TRANSPORTATION
DISTRICT SIX
DETAILS FOR RURAL / URBAN
ENTRANCE, MAILBOX TURNOUT
W/ O CONCRETE GUTTER
(PPP - PROJECTS)

SCALE: VERT.
 HORIZ.
 DATE: 2/8/2006

DRAWN BY CADD
 CHECKED BY JCN

ENT PPP