

F.A.P.
RTE. 315
SECTION 34-4
COUNTY HANCOCK
TOTAL SHEETS 429

STA. 1172+00 TO STA. 1174+00

FED. ROAD DIST. NO. ILLINOIS FED. AID PROJECT


D-48 551-D2

CONTRACT NO. 72680

555

FINAL SURVEY	SURVEYED BY _____	DATE _____
NOTE BOOK NO. _____	RECORDED BY _____	DATE _____
TEMPERATURE AREAS CHECKED	_____	_____

ORIGINAL SURVEY	SURVEYED BY _____	DATE _____
NOTE BOOK NO. _____	RECORDED BY _____	DATE _____
TEMPERATURE AREAS CHECKED	_____	_____

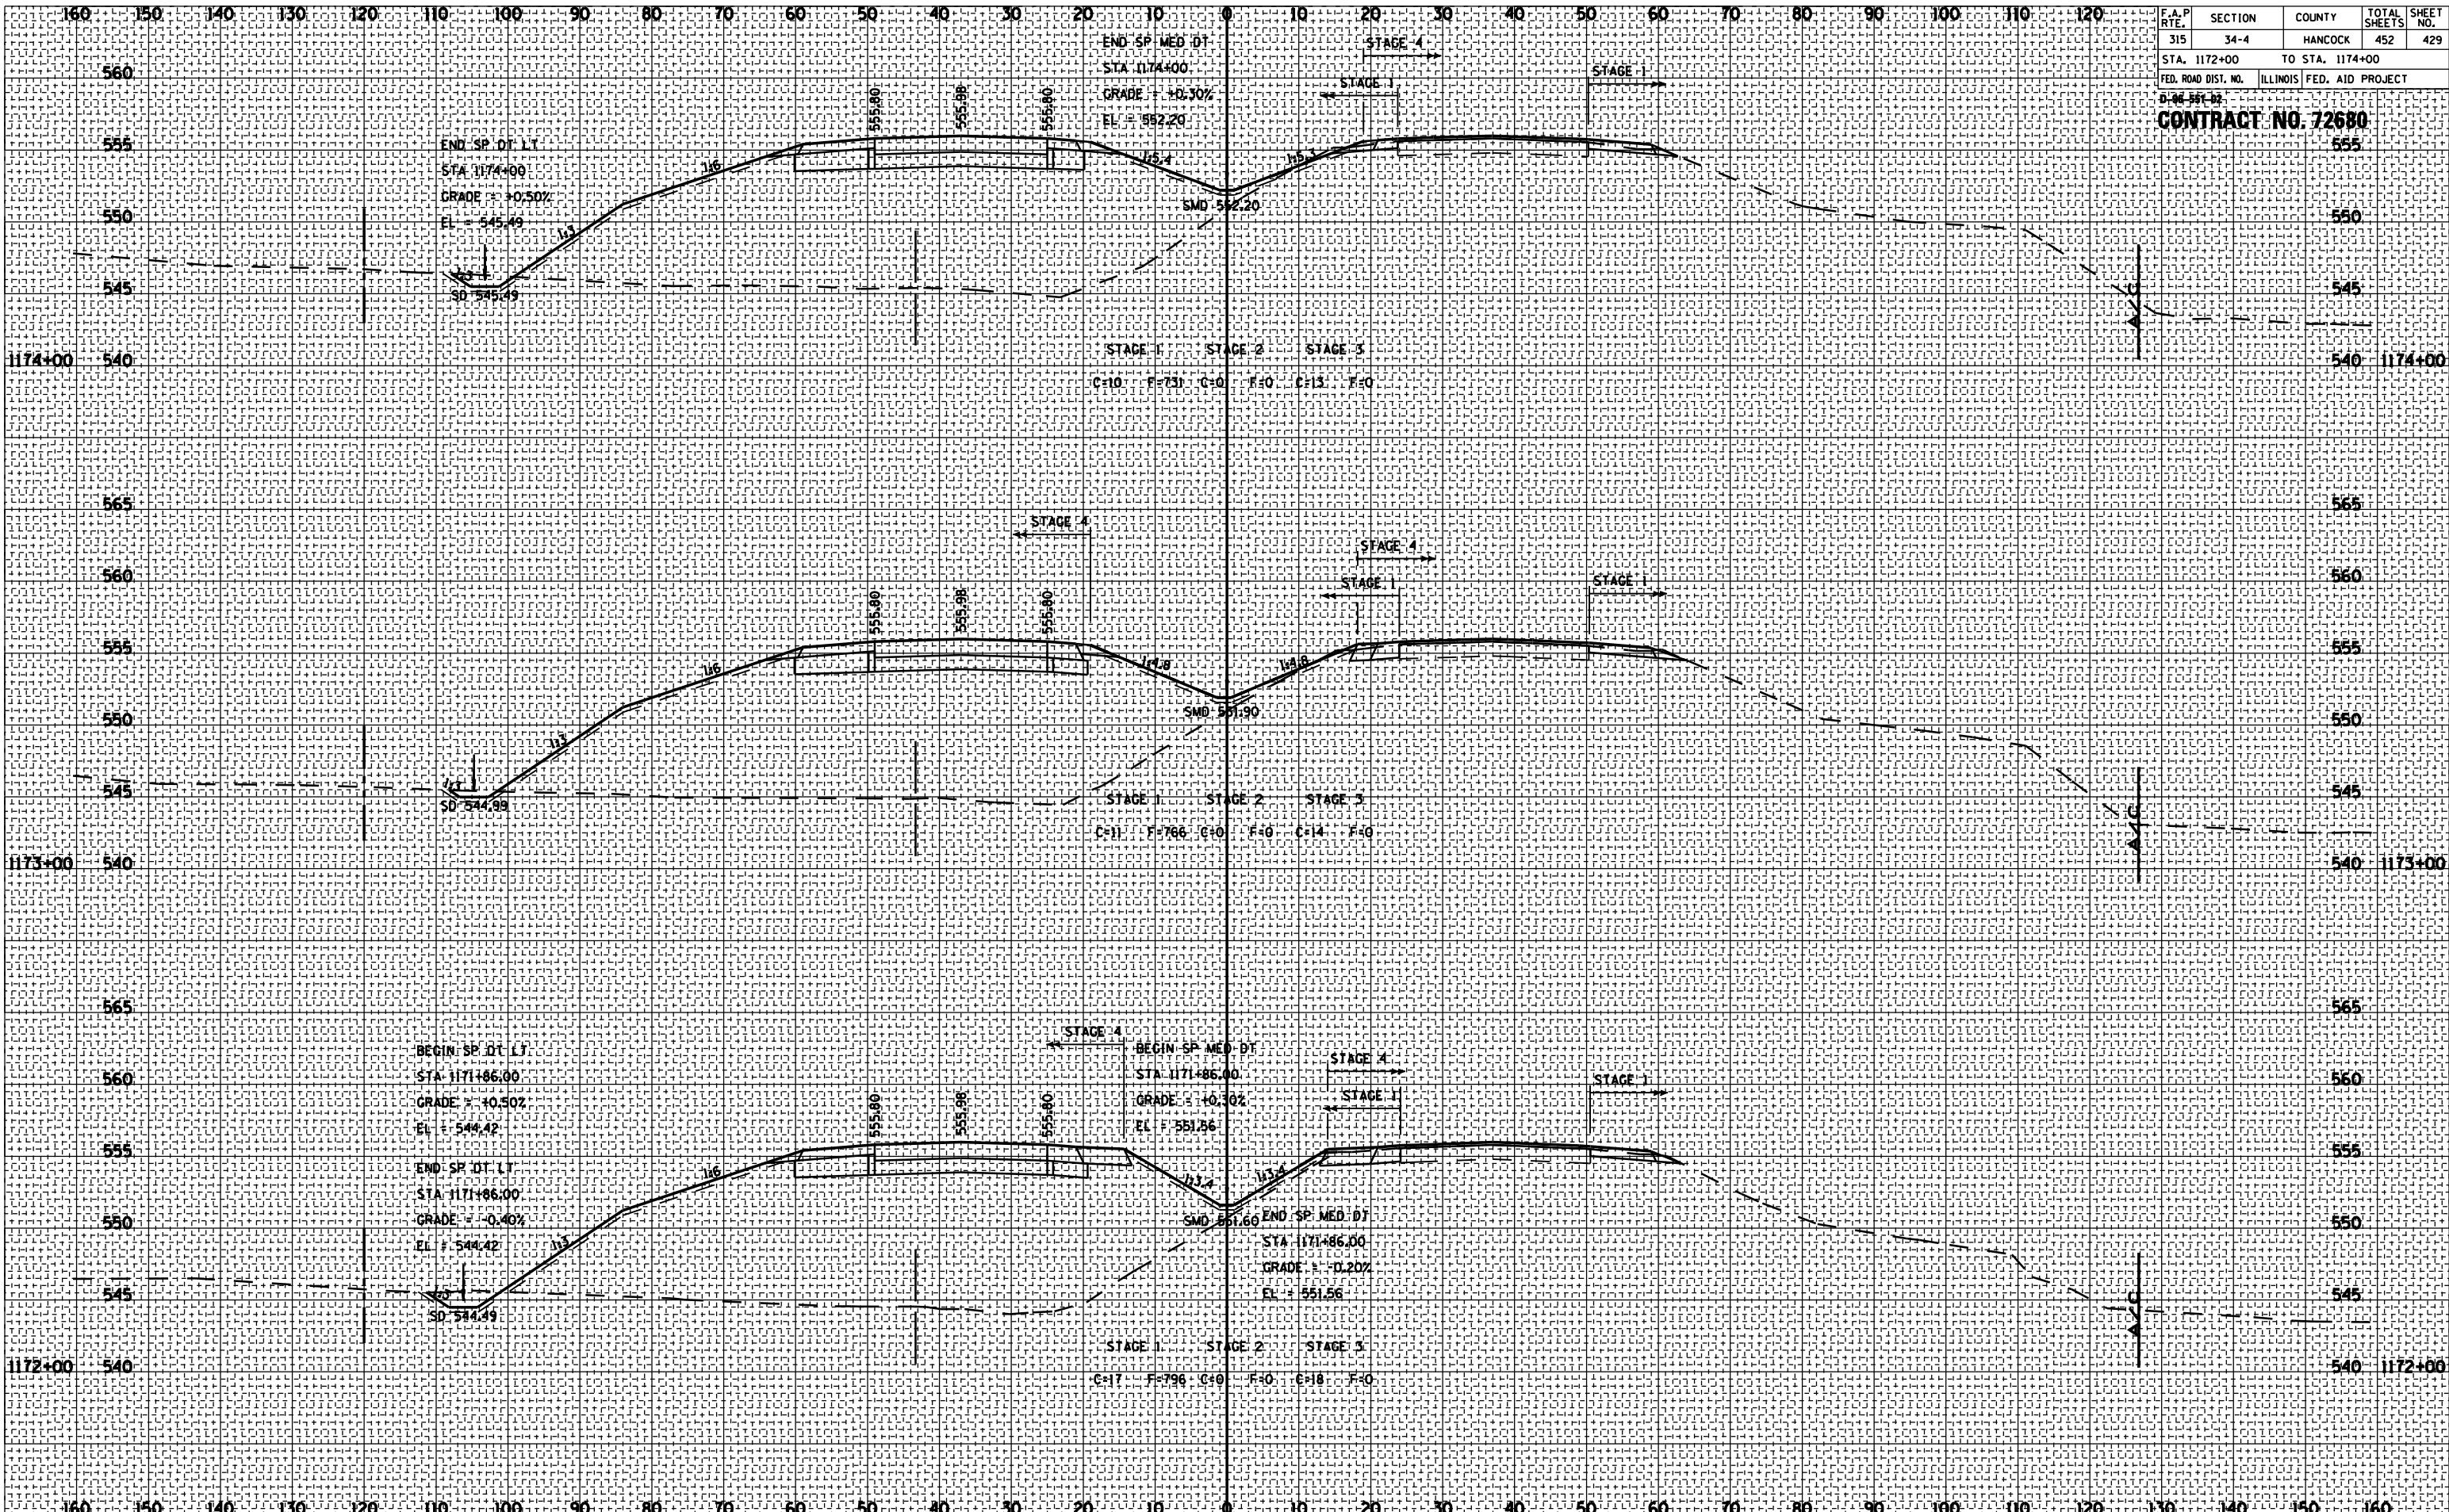

ROADWAY CROSS SECTIONS FA ROUTE 315 (US 136)