



Sheet No. 13
of 20 Sheets

PA-1-25	EN-1-12	MONTGOMERY	12A	AD
---------	---------	------------	-----	----



0051

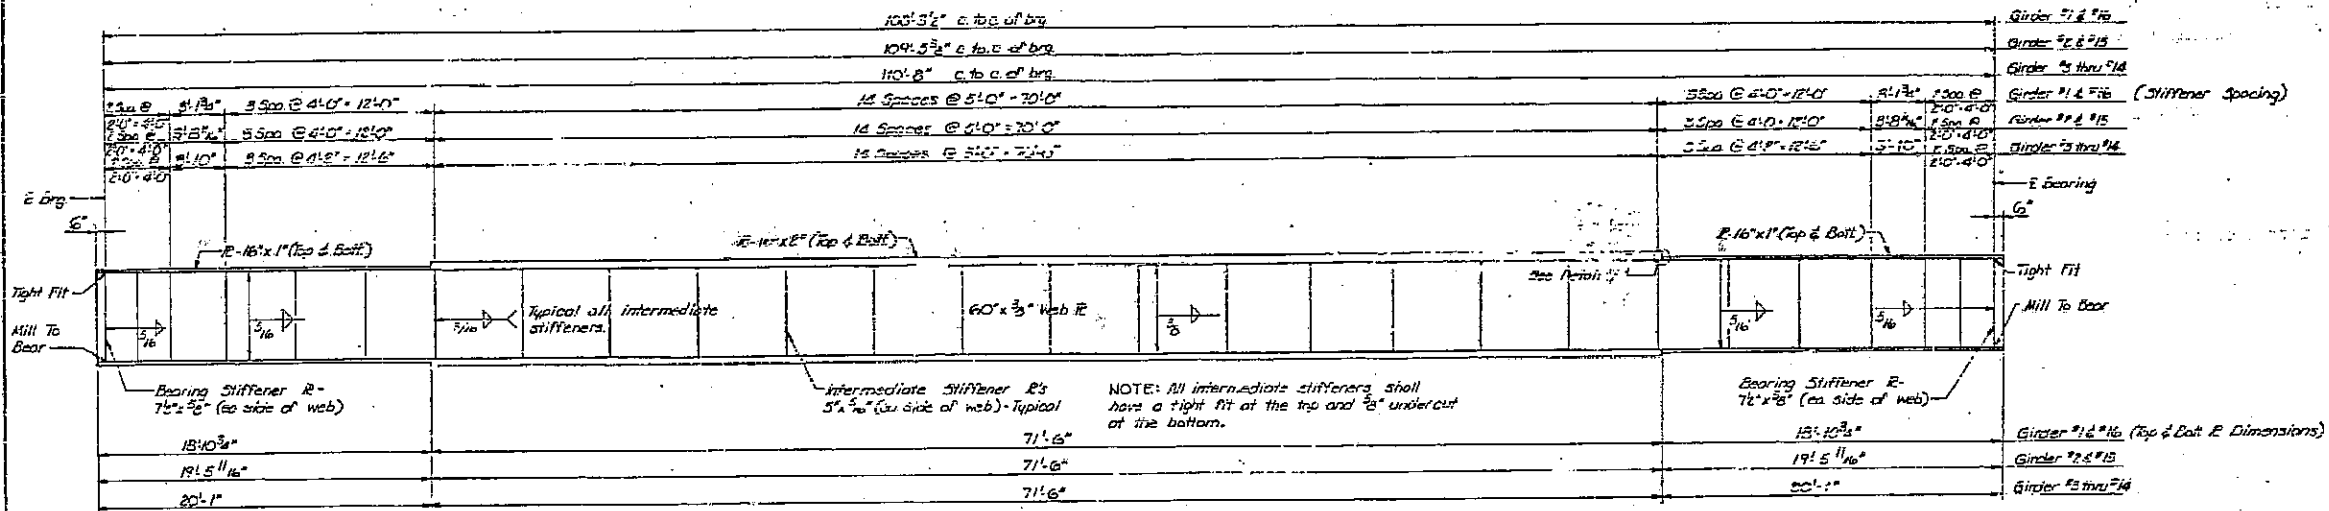


-GIRDER ELEVATION-

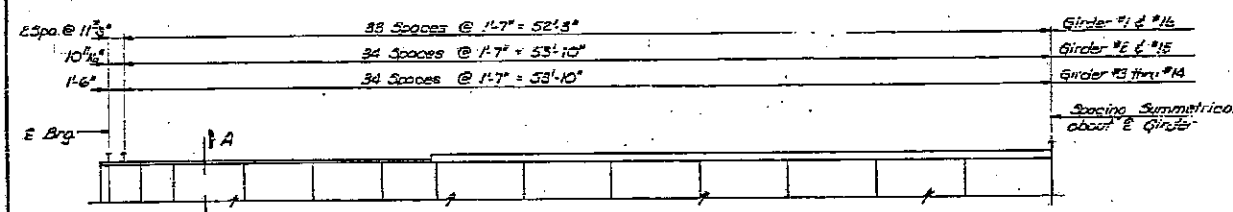

-STUD SHEAR CONNECTOR SPACING-
Girder #1 & #16: 284 Reqd. each girder
Girder #2 & #15: 254 Reqd. each girder
Girder #3 thru #14: 284 Reqd. each girder

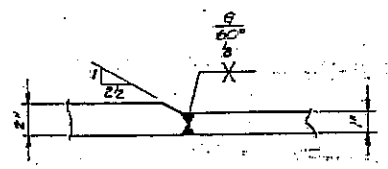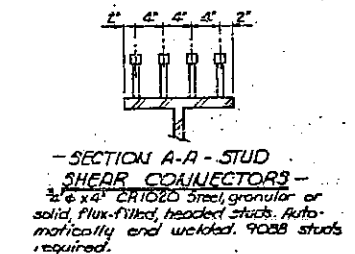

-DETAIL A-

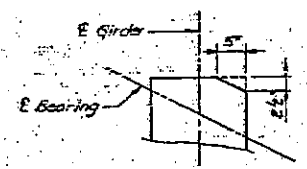

-CLIPPED CORNER DETAIL-
Top flange only at pier end of all girders.

STRUCTURAL STEEL DETAILS			
REVISIONS	STATE OF ILLINOIS	DESIGNED BY	DATE
1	DEPT. OF PUBLIC WORKS AND BUILDINGS	MLT 5-70	
2	DIVISION OF HIGHWAYS	FAK 7-70	
3	ILL. RT. 14 OVER I-55		
4	FAH-25 SEC. 68-1184 PROJECT		
5	SPR. 120+00 (ILL. RT. 14) MONTEZ		
6	WOMEN L. CHASTAIN & ASSOC.		
7	CONSULTING ENGINEERS		
8	INDICATOR, ILLINOIS		

C-96-012-06
EXISTING BRIDGE PLANS
FOR INFORMATION ONLY
(NOT TO SCALE)