



F.A. RTE.	SECTION	COUNTY	TOTAL SHEETS	SHEET NO.
•	••	•••	5	5

STA.	TO STA.

FED. ROAD DIST. NO. ILLINOIS FED. AID PROJECT
 • FAU ROUTE 8413 & FAP ROUTE 2796
 •• D7 FLASHING BEACON 2006-1
 ••• FAYETTE & EFFINGHAM

BILL OF MATERIALS
FAS 2796 (US 40) & IL 128 IN ALTAMONT

ITEM	UNIT	QUANTITY
SERVICE INSTALLTION, TYPE B	EACH	1.0
TRAFFIC SIGNAL WOOD POLE, 35 FT., CLASS 3	EACH	2.0
CONDUIT ATTACHED TO STRUCTURE, 1 1/2" DIA., GALVANIZED STEEL	FOOT	17.0
FLASHER CONTROLLER	EACH	1.0
SPAN WIRE	FOOT	85.0
TETHER WIRE	FOOT	85.0
ELECTRIC CABLE AERIAL SUSPENDED, SIGNAL, NO. 14 5C	FOOT	66.0
REMOVE EXISTING FLASHING BEACON INSTALLATION COMPLETE	EACH	1.0
SIGNAL HEAD, POLYCARBONATE, LED, 4-FACE, 1-SECTION, SPAN WIRE MOUNTED	EACH	2.0

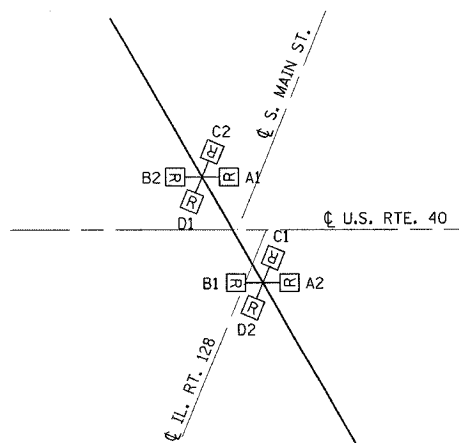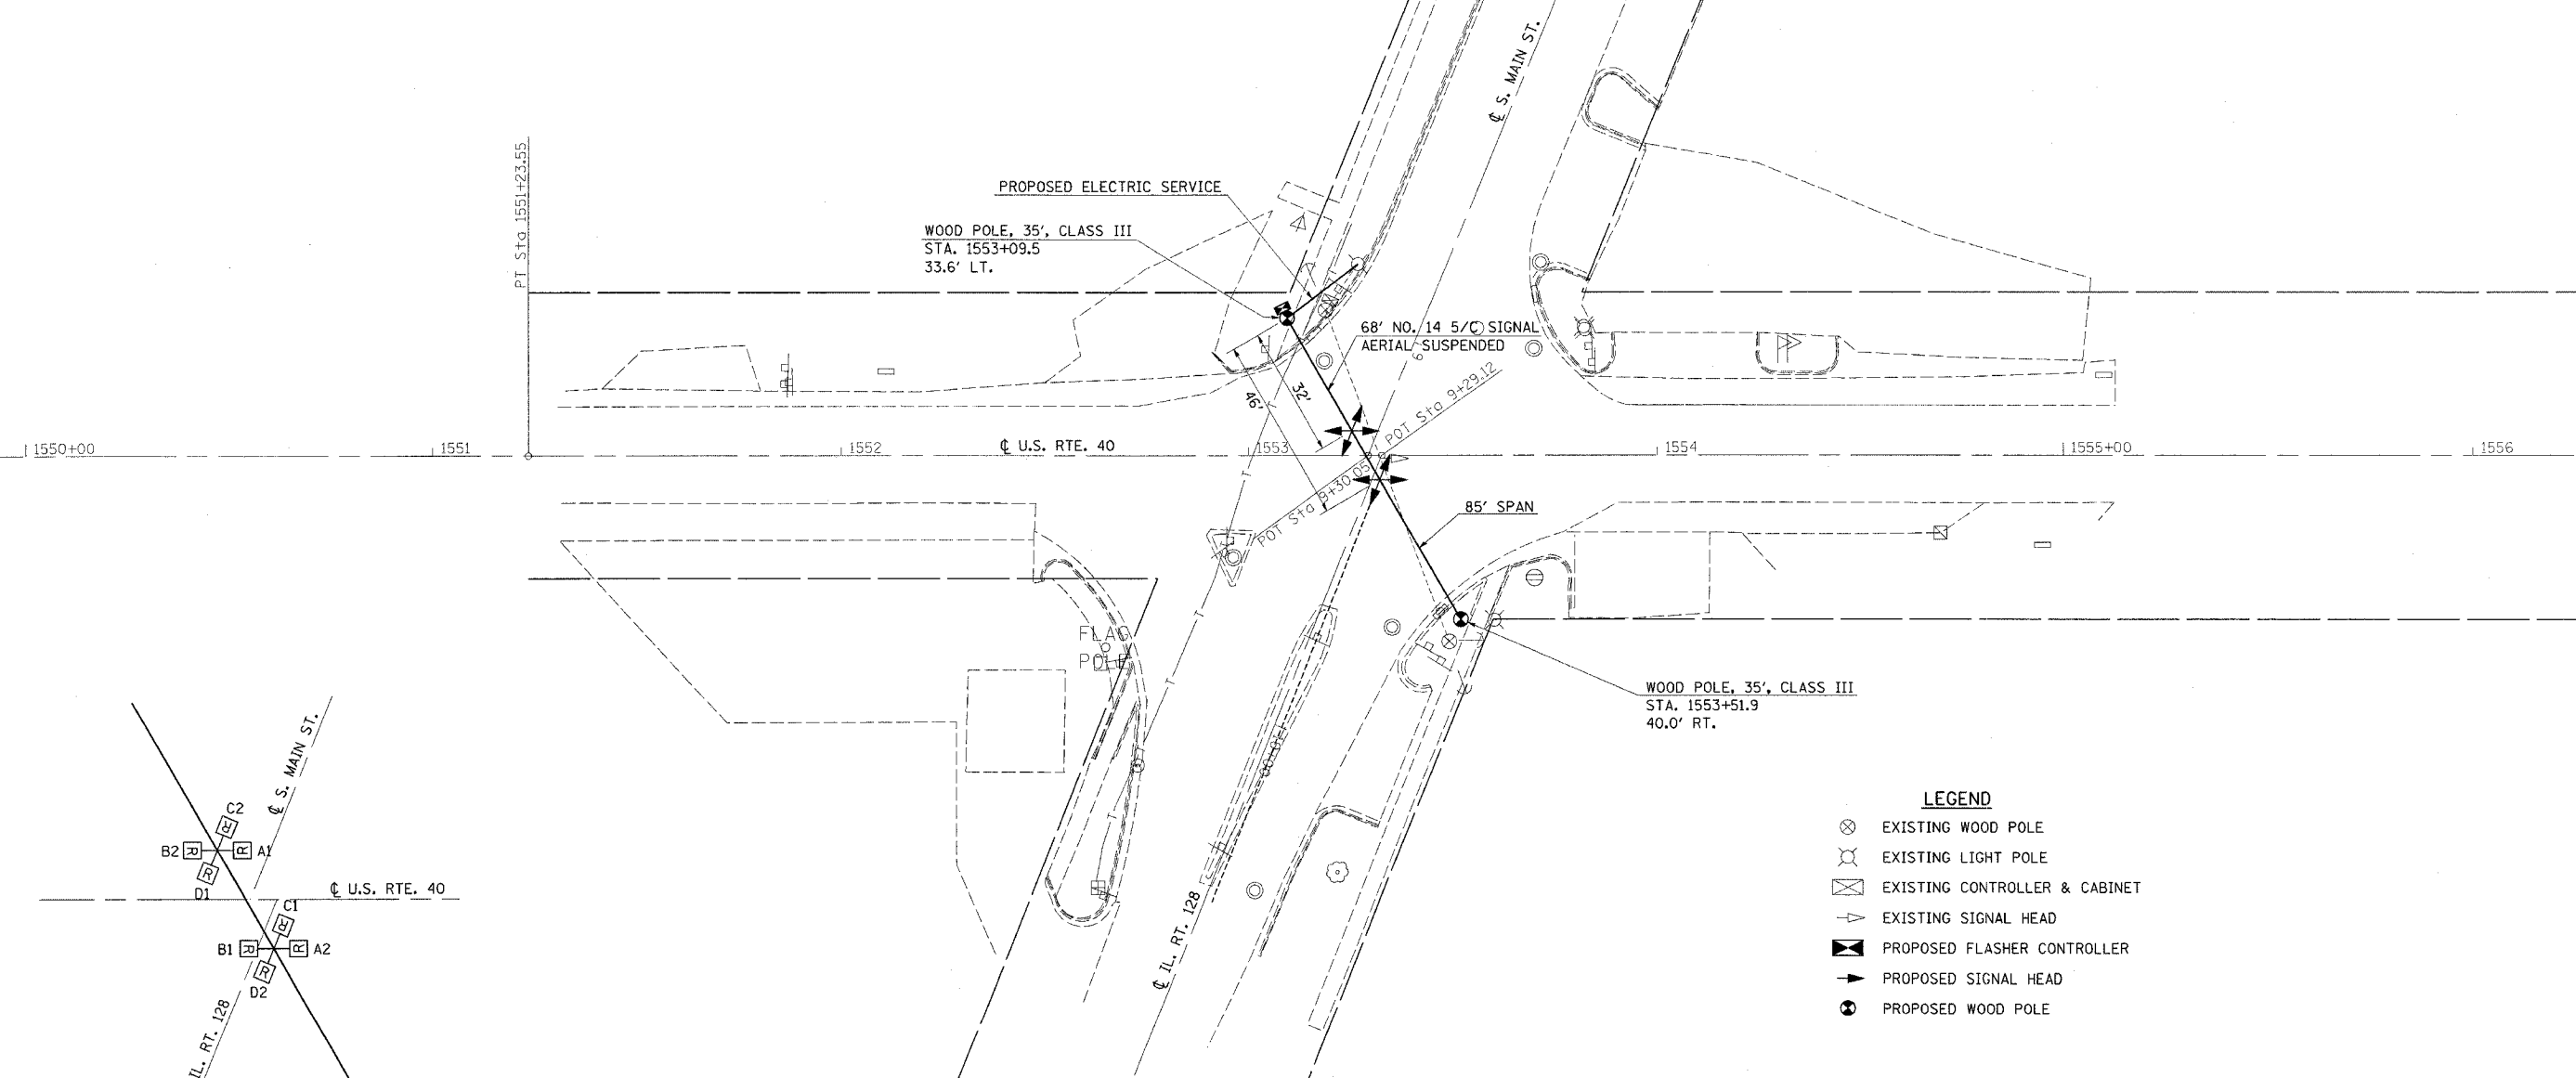

- LEGEND**
- ⊗ EXISTING WOOD POLE
 - ⊗ EXISTING LIGHT POLE
 - ⊗ EXISTING CONTROLLER & CABINET
 - ⊗ EXISTING SIGNAL HEAD
 - ⊗ PROPOSED FLASHER CONTROLLER
 - ⊗ PROPOSED SIGNAL HEAD
 - ⊗ PROPOSED WOOD POLE

SIGNAL HEADS WIRED PARALLEL
 (A1,B2,C1,D2) (A2,B1,C2,D1)

INTERVAL	1	2
SIGNAL HEAD A1,B2,C1,D2	R	DARK
SIGNAL HEAD A2,B1,C2,D1	DARK	R

REVISIONS	
NAME	DATE

ILLINOIS DEPARTMENT OF TRANSPORTATION
FLASHING BEACON MODERNIZATION
F.A.S. RTE. 2796 (U.S. RTE. 40)
 &
IL. RTE. 128
CITY OF ALTAMONT; EFFINGHAM COUNTY

SCALE: VERT. _____
 HORIZ. _____
 DATE _____ DRAWN BY _____
 CHECKED BY _____

PLOT DATE = 2/18/2006
 FILE NAME = #FILE#
 USER NAME = #USER#