


STATE OF ILLINOIS
DEPARTMENT OF TRANSPORTATION

D-7 JOINT REPAIRS 2006-3


ROUTE NO.	SECTION	COUNTY	TOTAL SHEETS	SHEET NO.
FAP 116	*	RICHLAND	31	8
STA	TO STA			
FED. ROAD EST. NO.	ILLINOIS	FED. AID PROJECT		
			CONTRACT NO. 74120	
			DWG. NO. 3 OF 6	

NOTE

1. See Drawing No. 4 of 6 for sections and additional details.

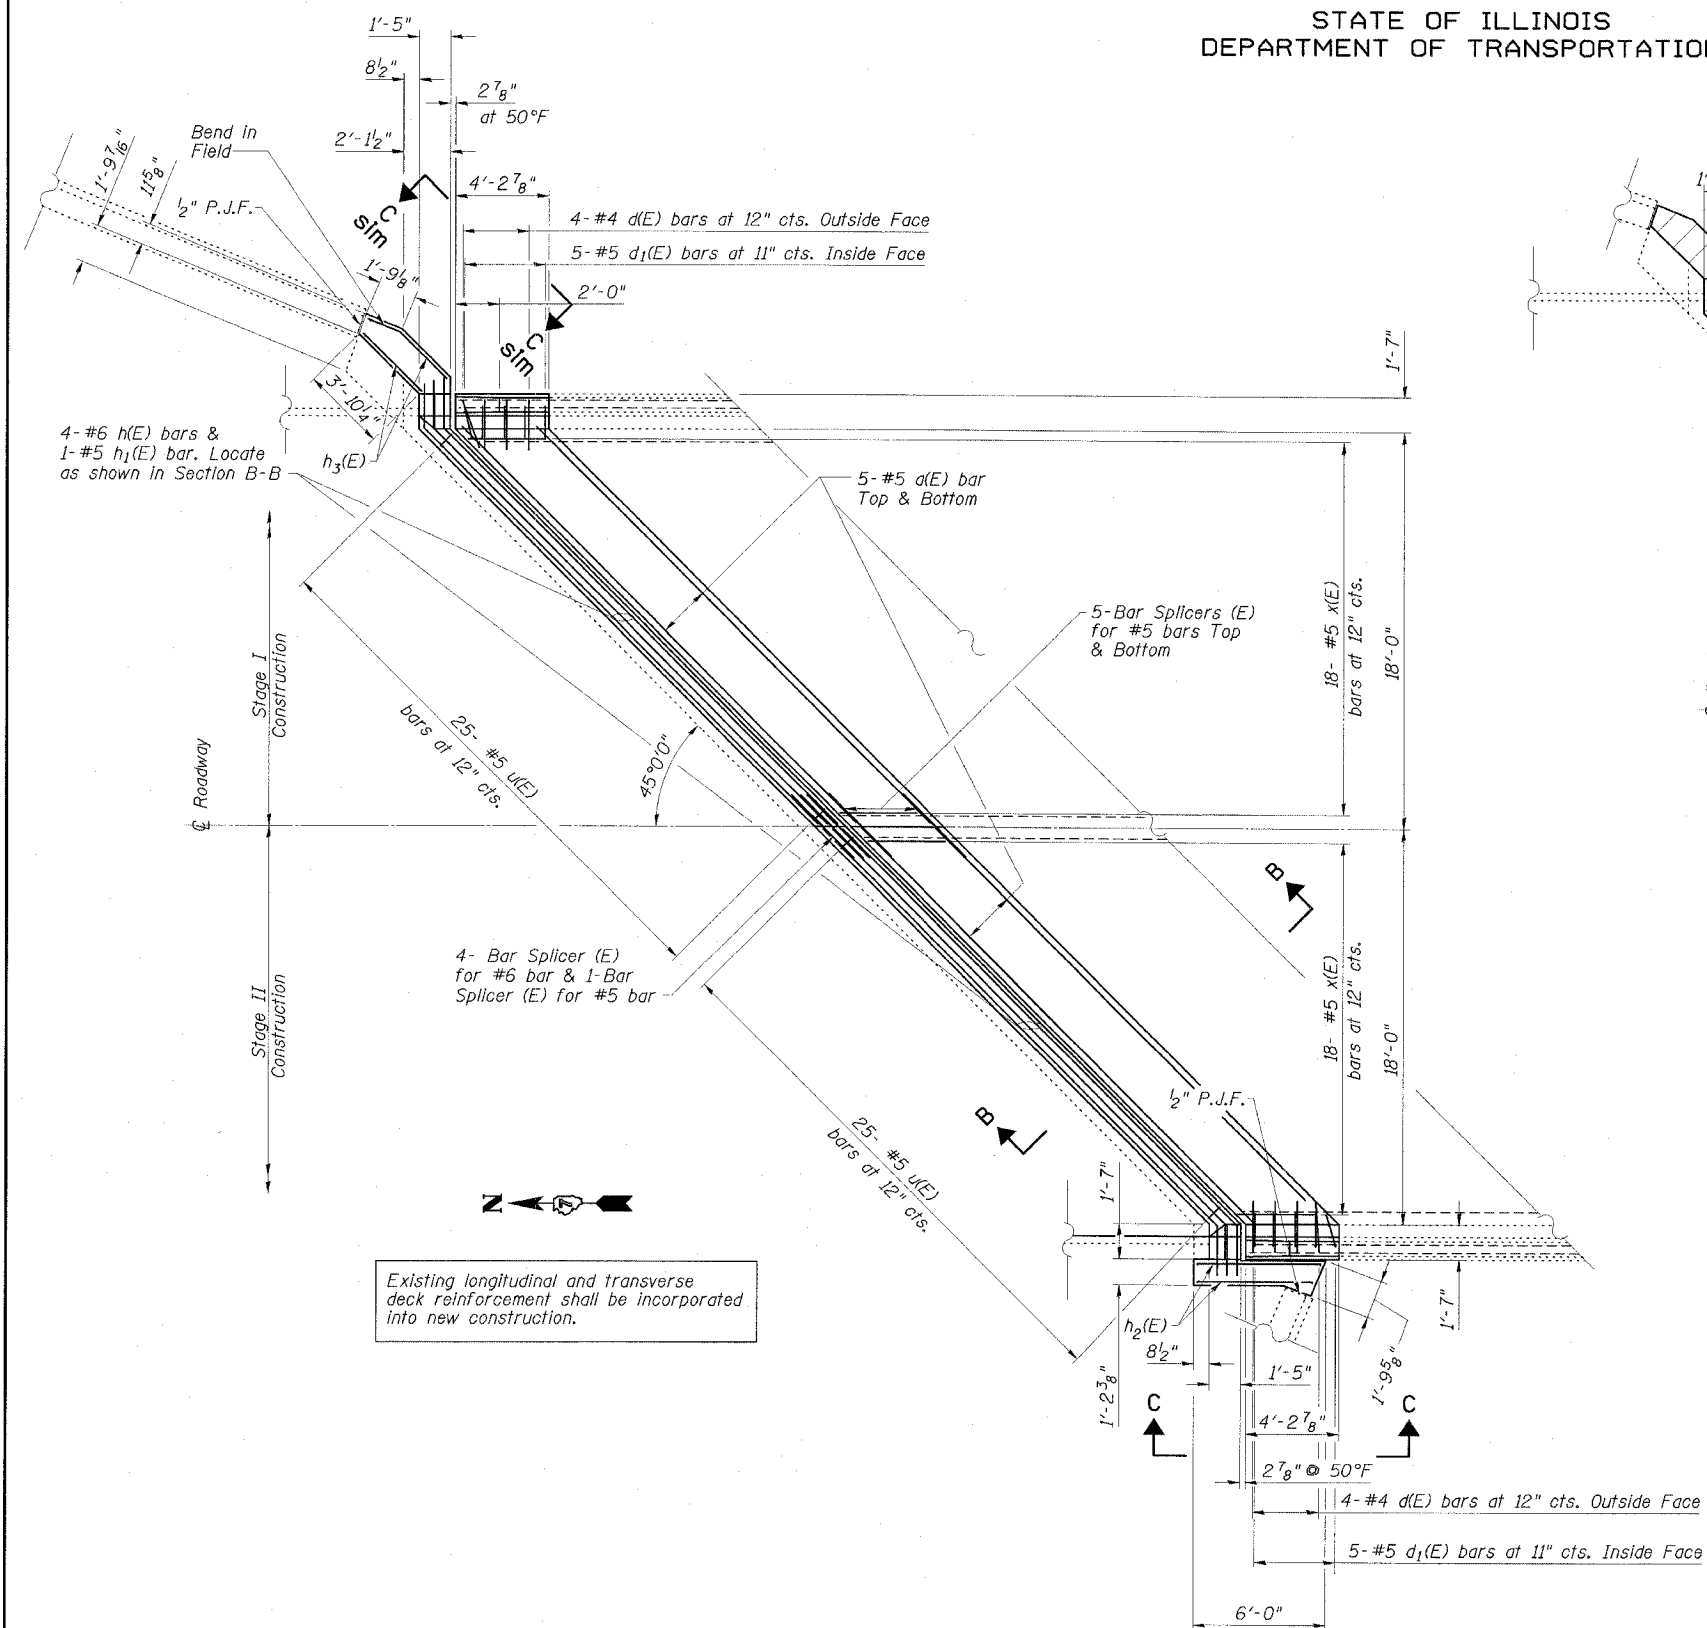

PROPOSED PARTIAL PLAN
(North Abutment shown; South Abutment similar)

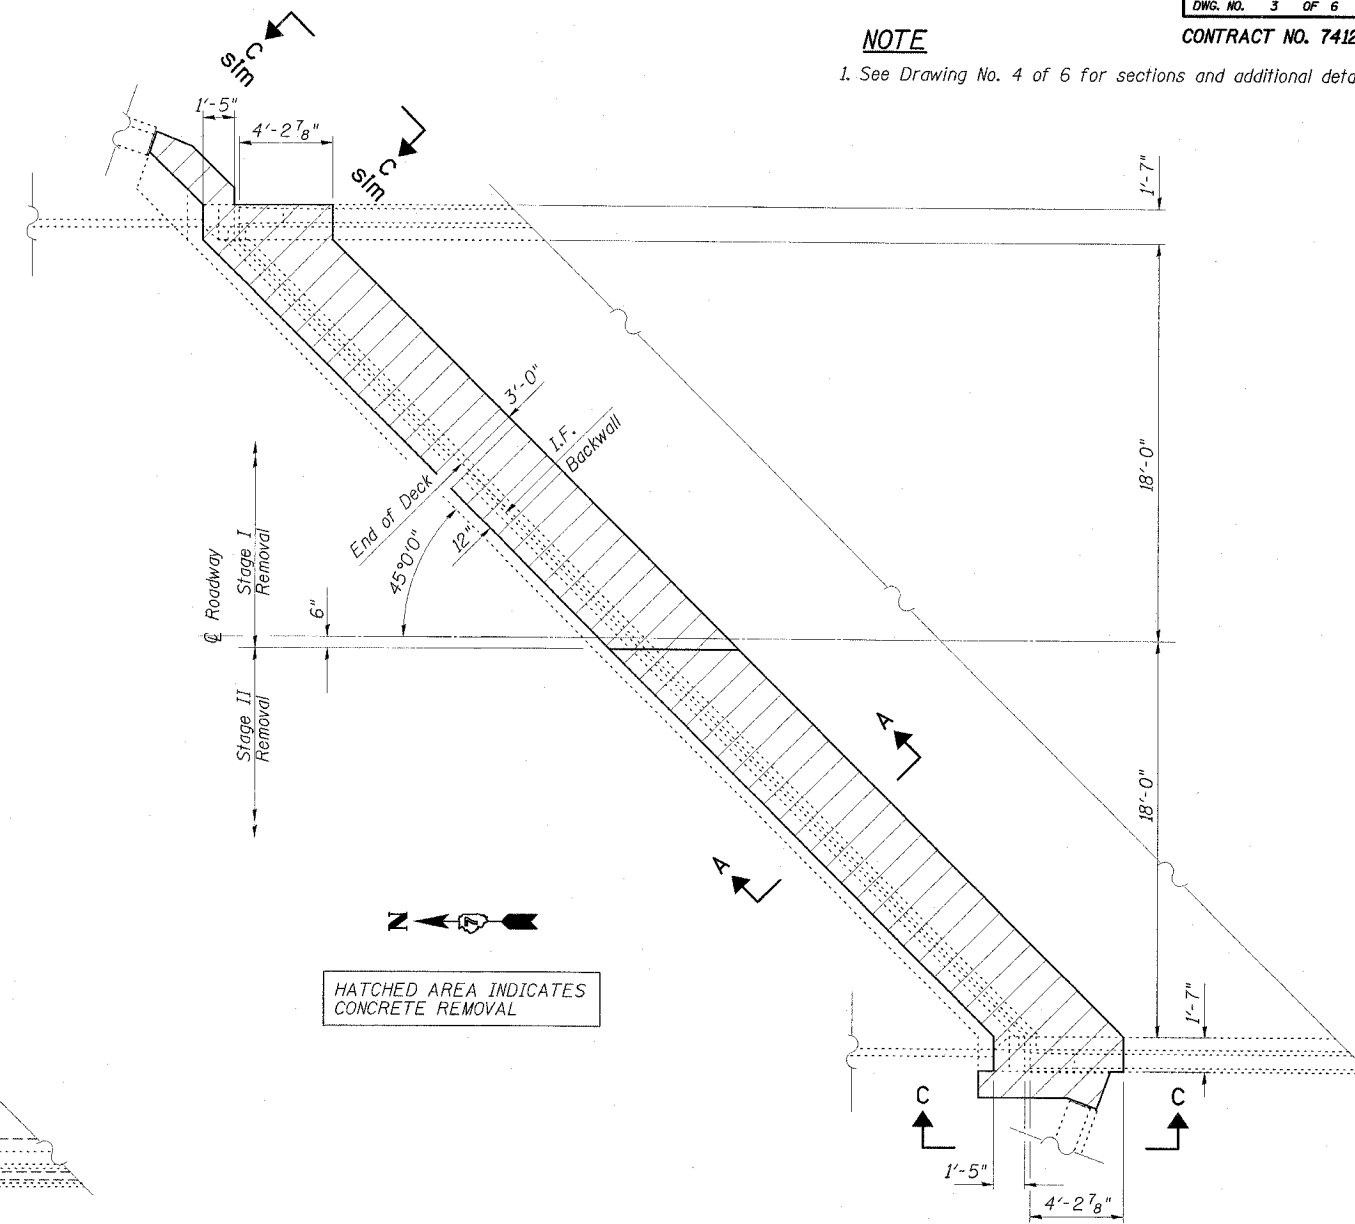

EXISTING PARTIAL PLAN
(North Abutment shown; South Abutment similar)

EXPANSION JOINT REPLACEMENT DETAILS
IL 130 OVER EAST FORK CREEK
FAP RTE 116 (IL 130)
D-7 JOINT REPAIRS 2006-3
RICHLAND COUNTY
STATION 897+00.00
STRUCTURE NO. 080-0009

ESCA
CONSULTANTS, INC.

DESIGNED BY:	MTD	11/05
DRAWN BY:	CJG	1/06
CHECKED BY:	MTD	11/05
APPROVED BY:	RDP	1/06