
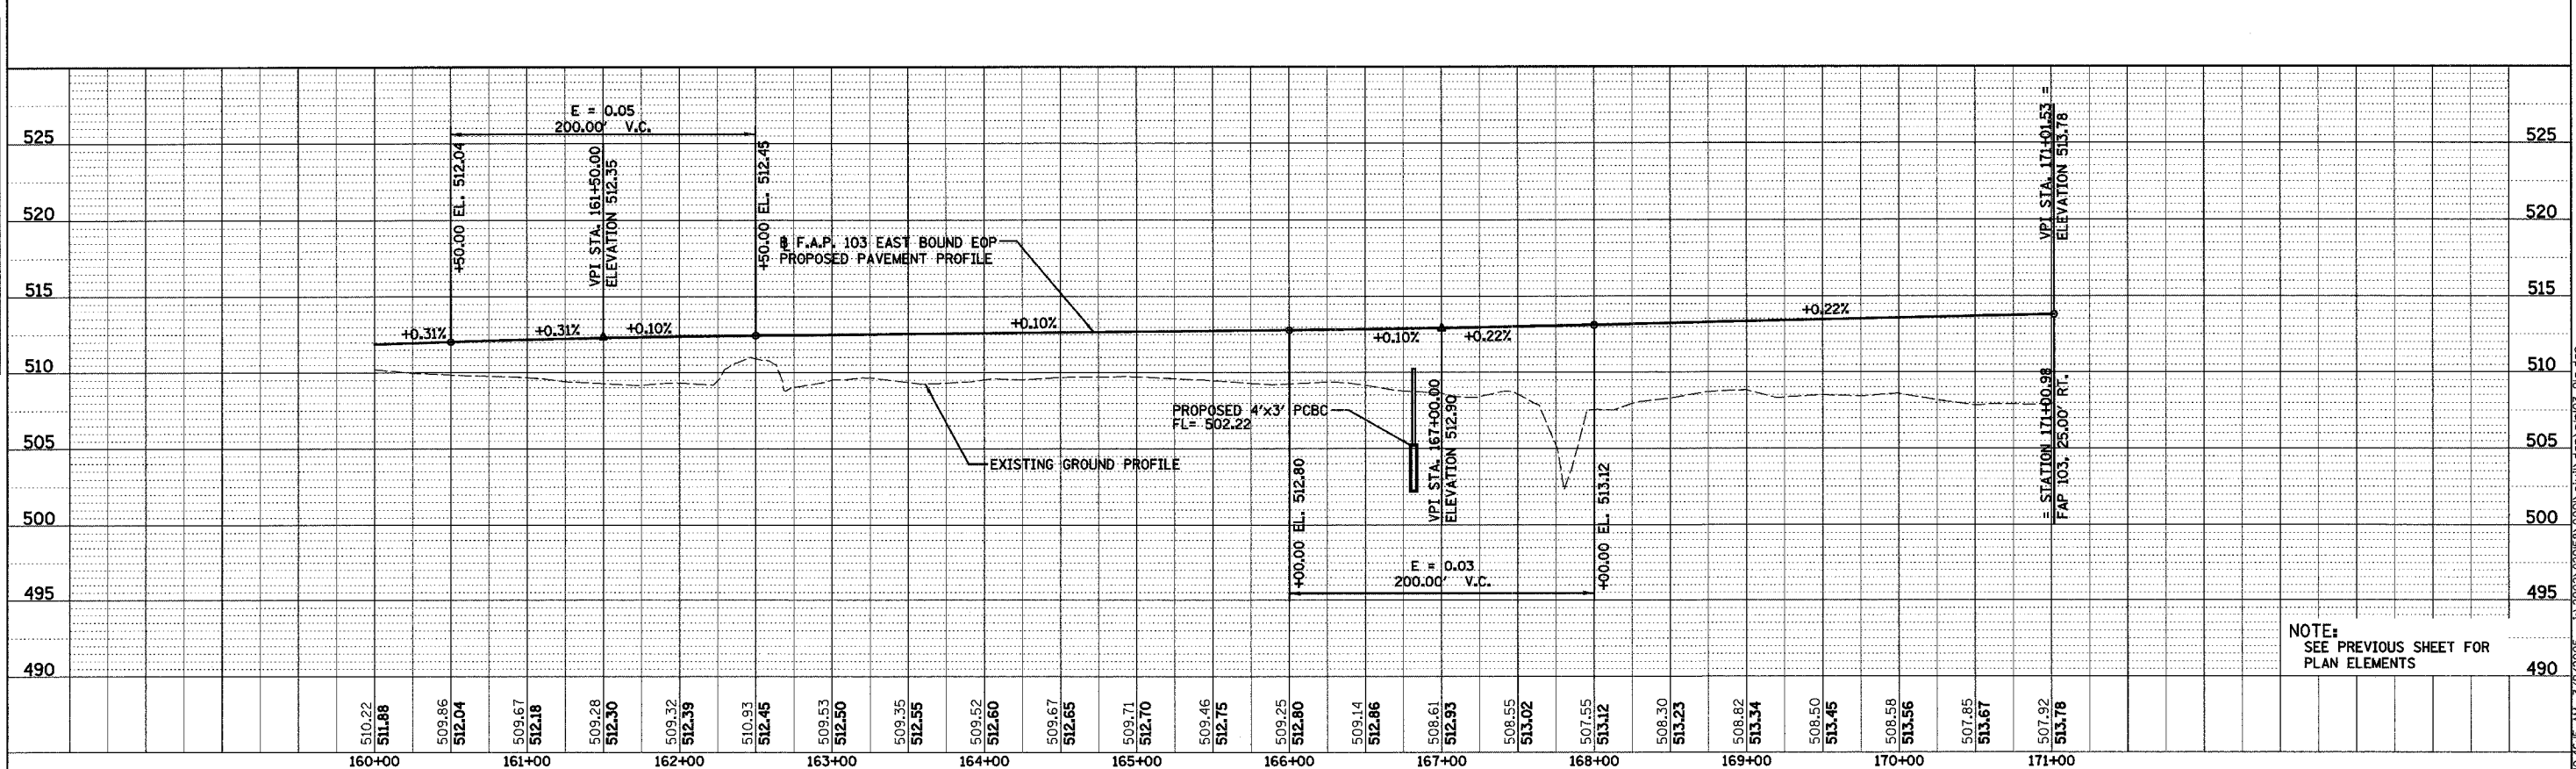


F.A.P. RTE.	SECTION	COUNTY	TOTAL SHEETS	SHEET NO.
103	27-1R	ST. CLAIR	382	25
STA. 149+00.00		TO STA. 171+01.53		
FED. ROAD DIST. NO.		ILLINOIS FED. AID PROJECT		
CONTRACT NO. 76300				

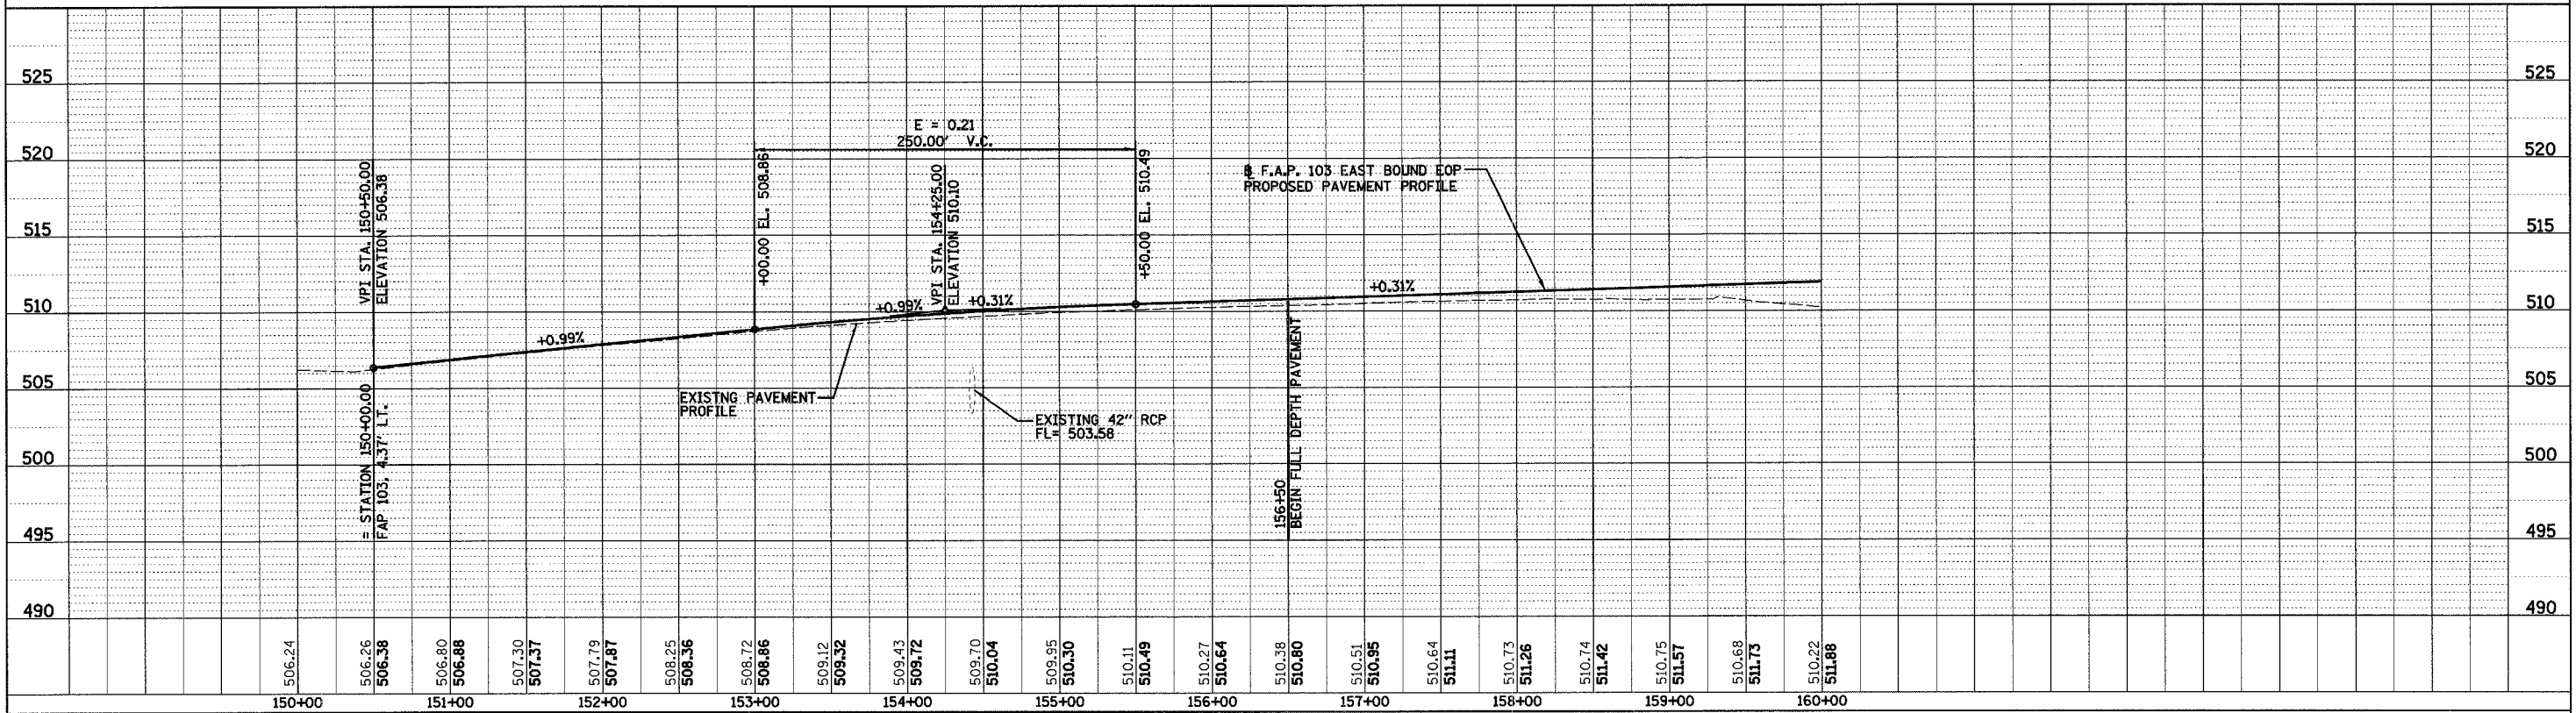

NOTE:
SEE PREVIOUS SHEET FOR
PLAN ELEMENTS

PLAN
DATE: _____
BY: _____
CHECKED: _____
DATE: _____
NO. _____

PROFILE
DATE: _____
BY: _____
CHECKED: _____
DATE: _____
NO. _____

J:\2002\02068\000\civil\p103_06.dgn 3/9/2005 4:46:15 AM