


PLAN  
 DATE: \_\_\_\_\_ BY: \_\_\_\_\_  
 SUPERVISOR: \_\_\_\_\_  
 CHECKED: \_\_\_\_\_  
 DATE: \_\_\_\_\_ BY: \_\_\_\_\_  
 NOTE BOOK NO. \_\_\_\_\_  
 STRUCTURE NOTATION SHEET NO. \_\_\_\_\_  
 PLOTTED BY: \_\_\_\_\_  
 FILE NAME: \_\_\_\_\_

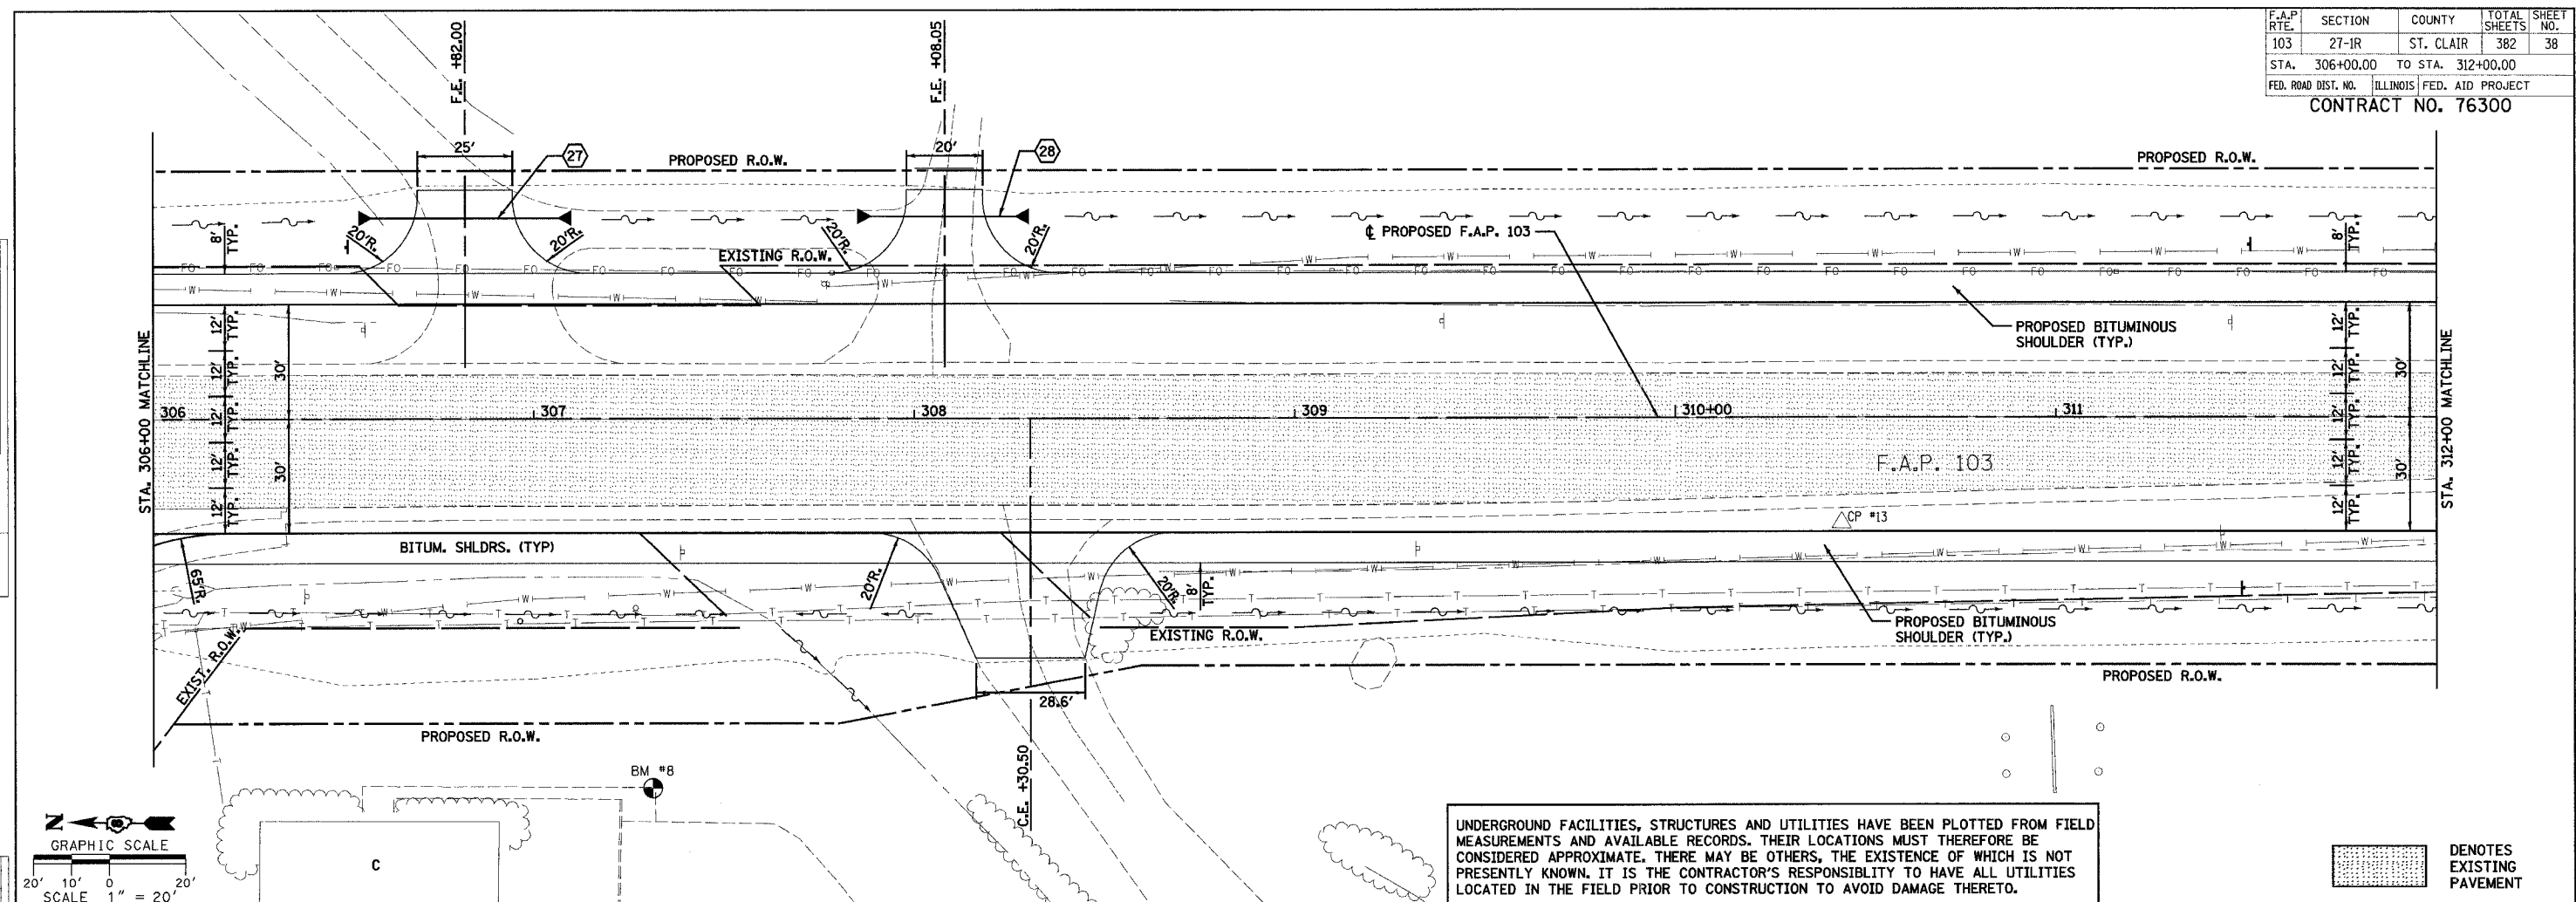

PROFILE  
 DATE: \_\_\_\_\_ BY: \_\_\_\_\_  
 SUPERVISOR: \_\_\_\_\_  
 CHECKED: \_\_\_\_\_  
 DATE: \_\_\_\_\_ BY: \_\_\_\_\_  
 NOTE BOOK NO. \_\_\_\_\_  
 STRUCTURE NOTATION SHEET NO. \_\_\_\_\_  
 PLOTTED BY: \_\_\_\_\_  
 FILE NAME: \_\_\_\_\_

