


F.A. RTE.	SECTION	COUNTY	TOTAL SHEETS	SHEET NO.
103	27-1R	ST. CLAIR	382	64
STA. 243+00.00		TO STA. 275+00.00		
FED. ROAD DIST. NO.		ILLINOIS FED. AID PROJECT		
CONTRACT NO. 76300				


PLAN	SURVEYED	BY	DATE
	NOTE BOOK		
	ALIGNED		
	CHECKED		
	BY		
	NO. OF		
	FILE		
	NAME		

PLAN	SURVEYED	BY	DATE
	NOTE BOOK		
	ALIGNED		
	CHECKED		
	BY		
	NO. OF		
	FILE		
	NAME		

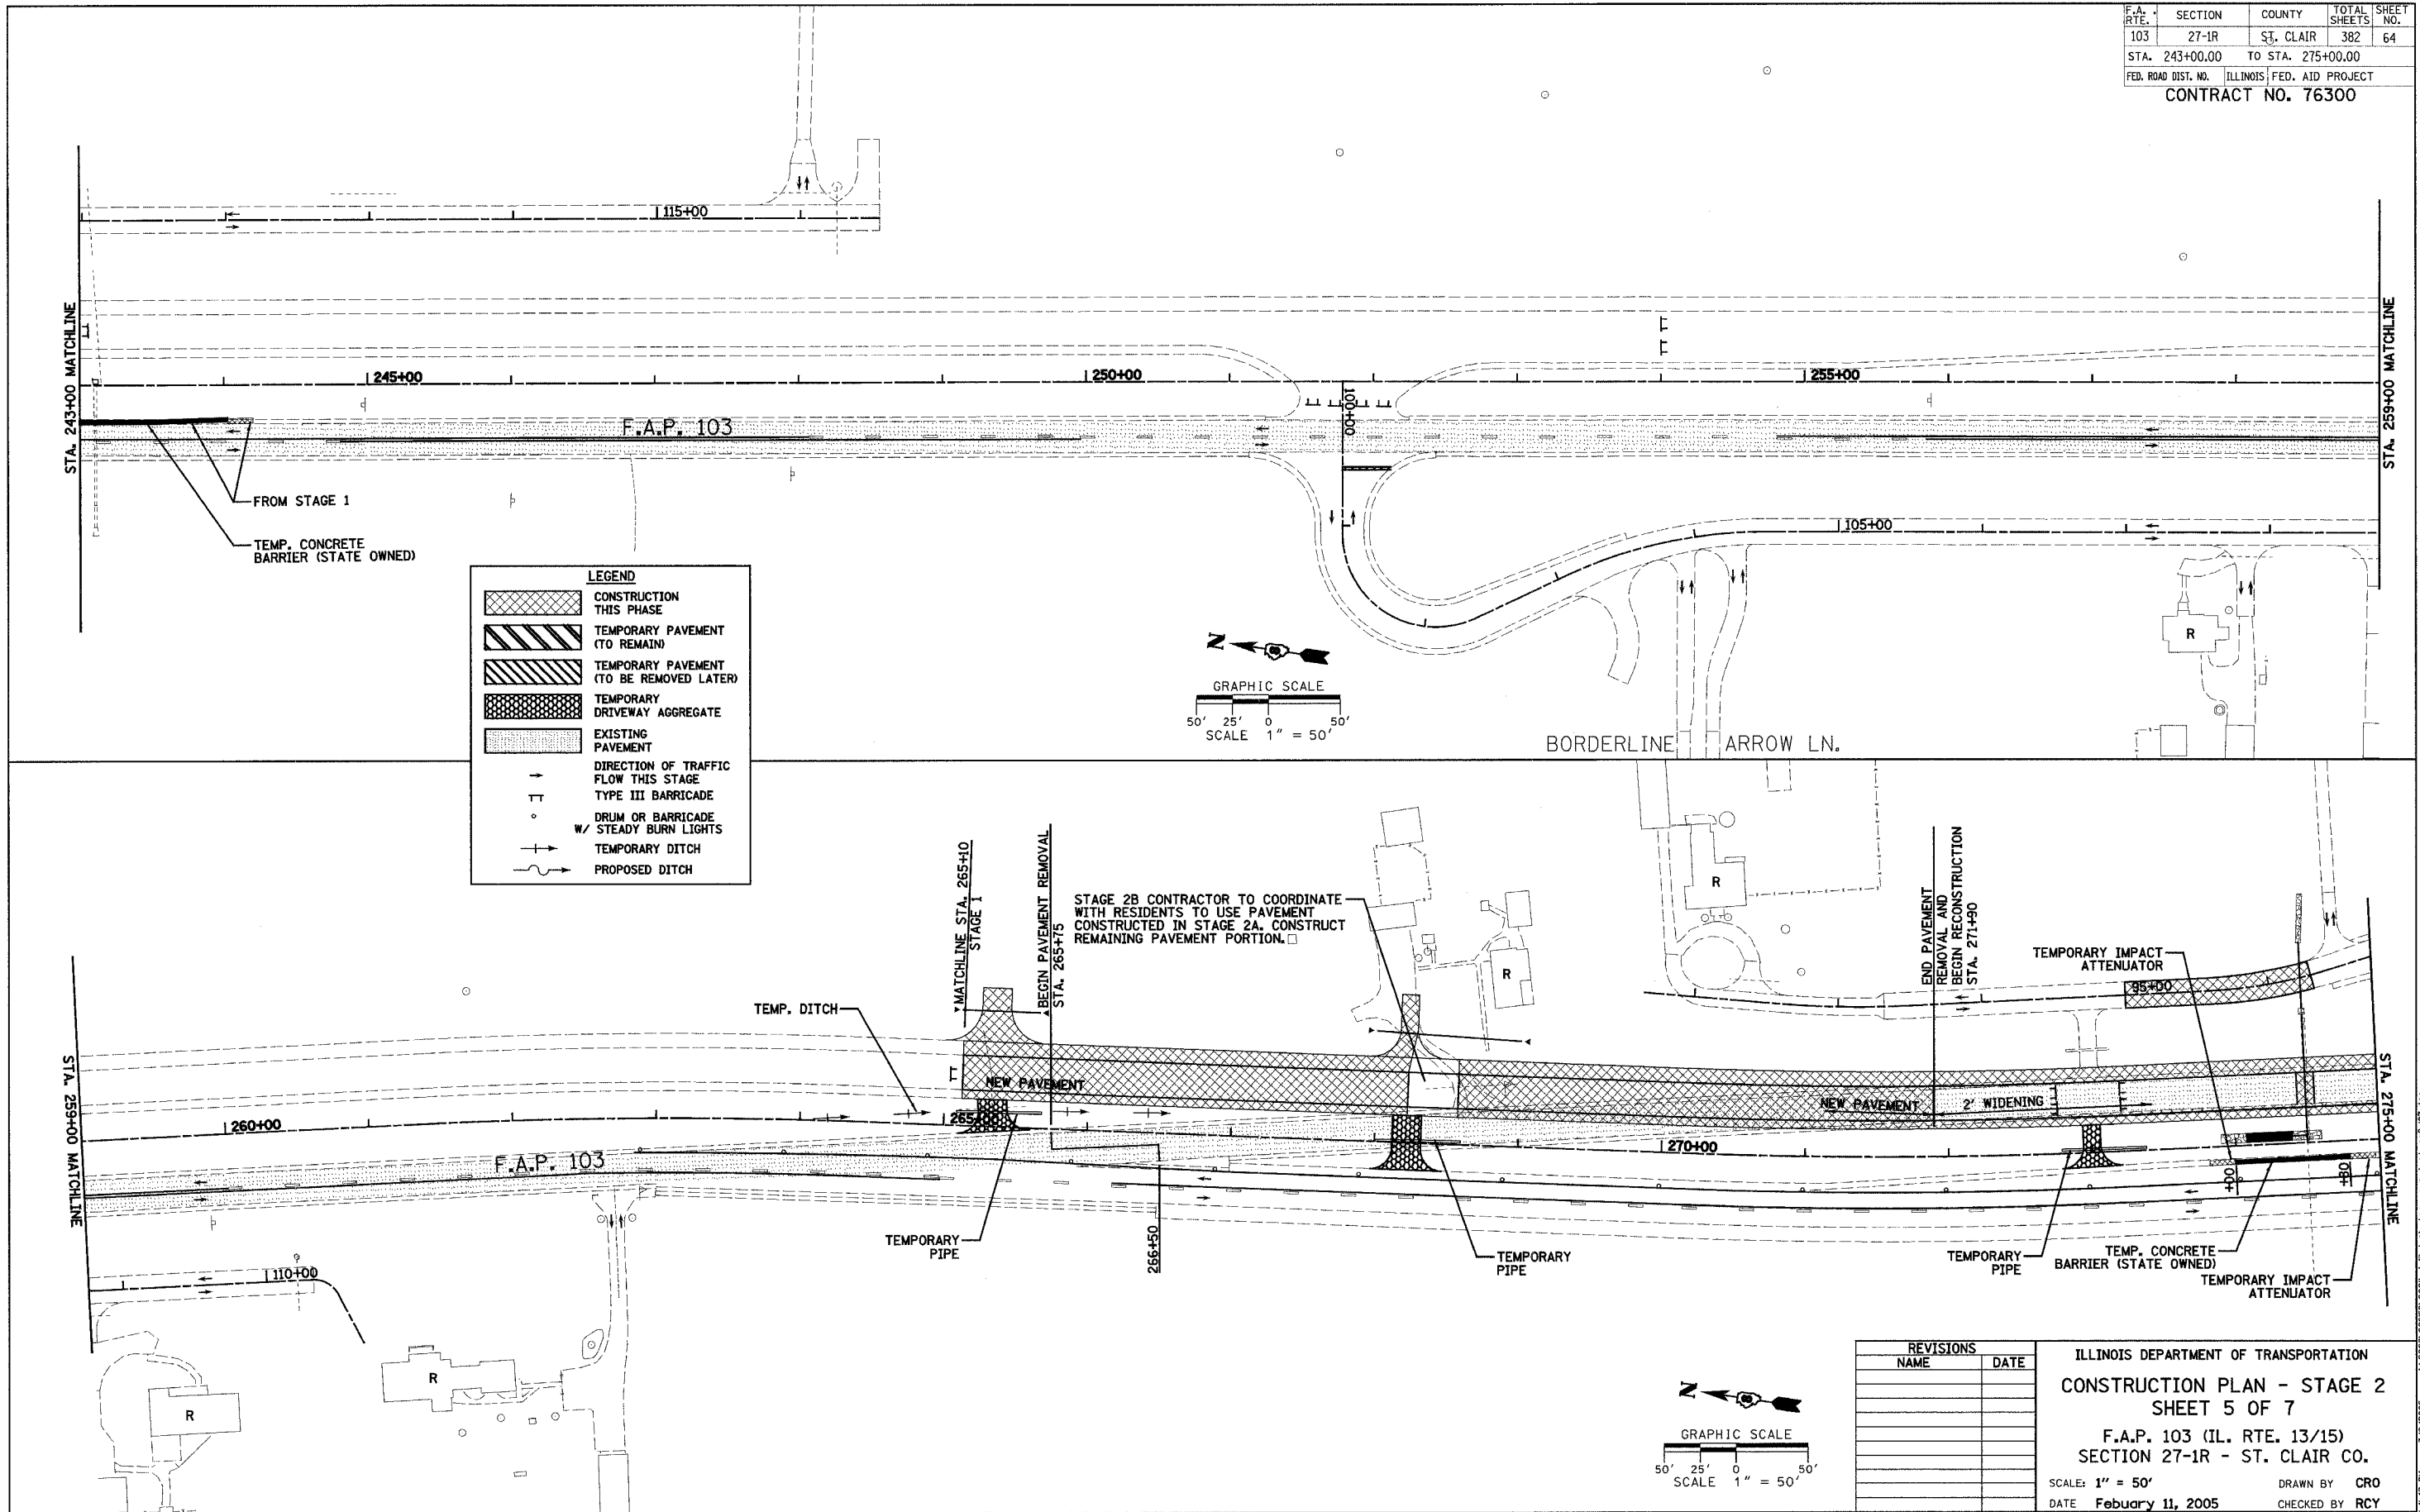

REVISIONS	
NAME	DATE

ILLINOIS DEPARTMENT OF TRANSPORTATION  
**CONSTRUCTION PLAN - STAGE 2**  
**SHEET 5 OF 7**  
 F.A.P. 103 (IL. RTE. 13/15)  
 SECTION 27-1R - ST. CLAIR CO.  
 SCALE: 1" = 50'  
 DATE: February 11, 2005  
 DRAWN BY: CRO  
 CHECKED BY: RCY

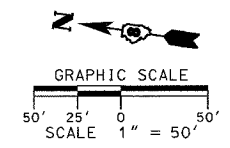

J:\2002\020568\0001\CIVIL\stage2\stage2.dwg 3/9/2005 1:44:43 PM