


|                     |          |                   |              |           |
|---------------------|----------|-------------------|--------------|-----------|
| F.A. RTE.           | SECTION  | COUNTY            | TOTAL SHEETS | SHEET NO. |
| 103                 | 27-1R    | ST. CLAIR         | 382          | 85        |
| STA. 147+00.00      |          | TO STA. 179+00.00 |              |           |
| FED. ROAD DIST. NO. | ILLINOIS | FED. AID PROJECT  |              |           |

CONTRACT NO. 76300


|      |      |
|------|------|
| PLAN | DATE |
| BY   |      |
| NO.  |      |
| DATE |      |
| BY   |      |
| NO.  |      |
| DATE |      |
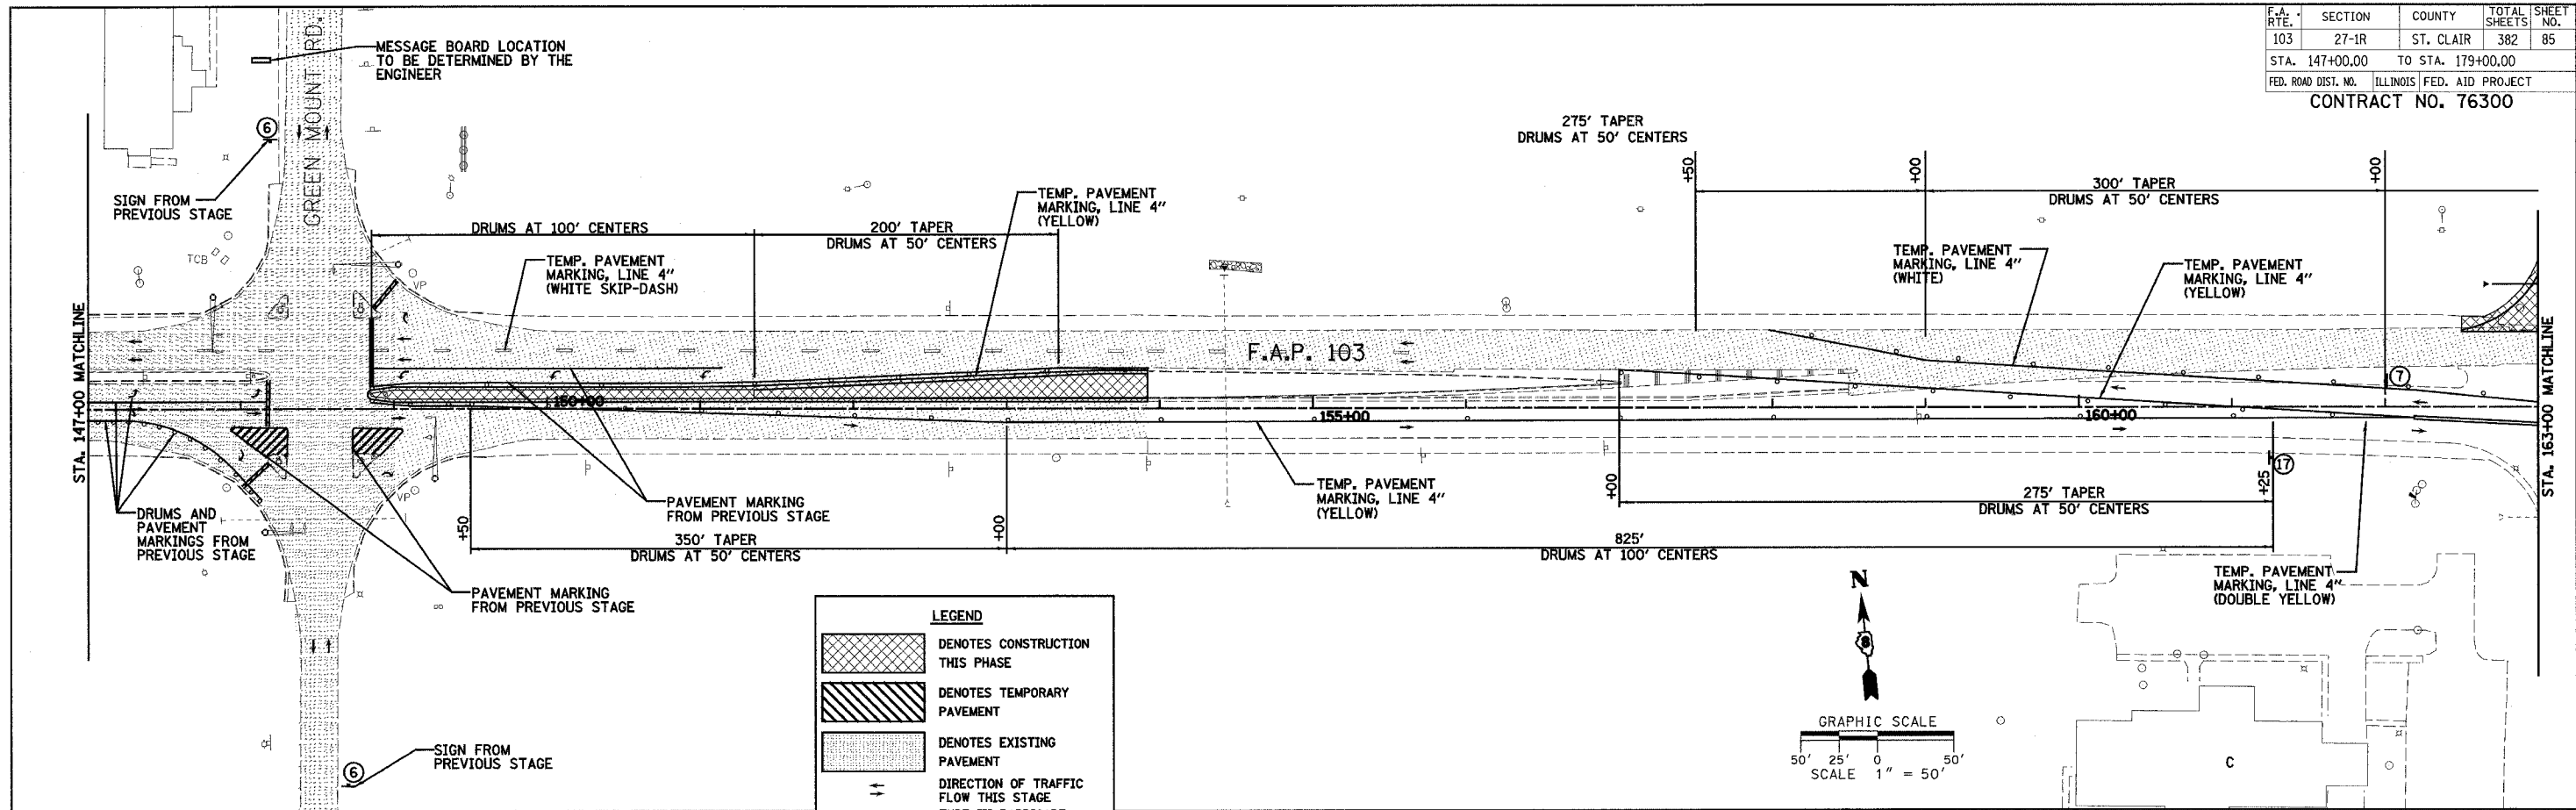

**LEGEND**

|  |   |
|--|---|
|  | DENOTES CONSTRUCTION THIS PHASE                         |
|  | DENOTES TEMPORARY PAVEMENT                              |
|  | DENOTES EXISTING PAVEMENT                               |
|  | DIRECTION OF TRAFFIC FLOW THIS STAGE                    |
|  | TYPE III BARRICADE                                      |
|  | DRUM OR BARRICADE W/ STEADY BURN LIGHTS                 |
|  | MESSAGE BOARD LOCATION TO BE DETERMINED BY THE ENGINEER |
|  | FLAGGER W/ TRAFFIC CONTROL SIGN                         |
|  | CONSTRUCTION SPEED LIMIT SIGN                           |
|  | ARROW BOARD   |

|      |      |
|------|------|
| PLAN | DATE |
| BY   |      |
| NO.  |      |
| DATE |      |
| BY   |      |
| NO.  |      |
| DATE |      |
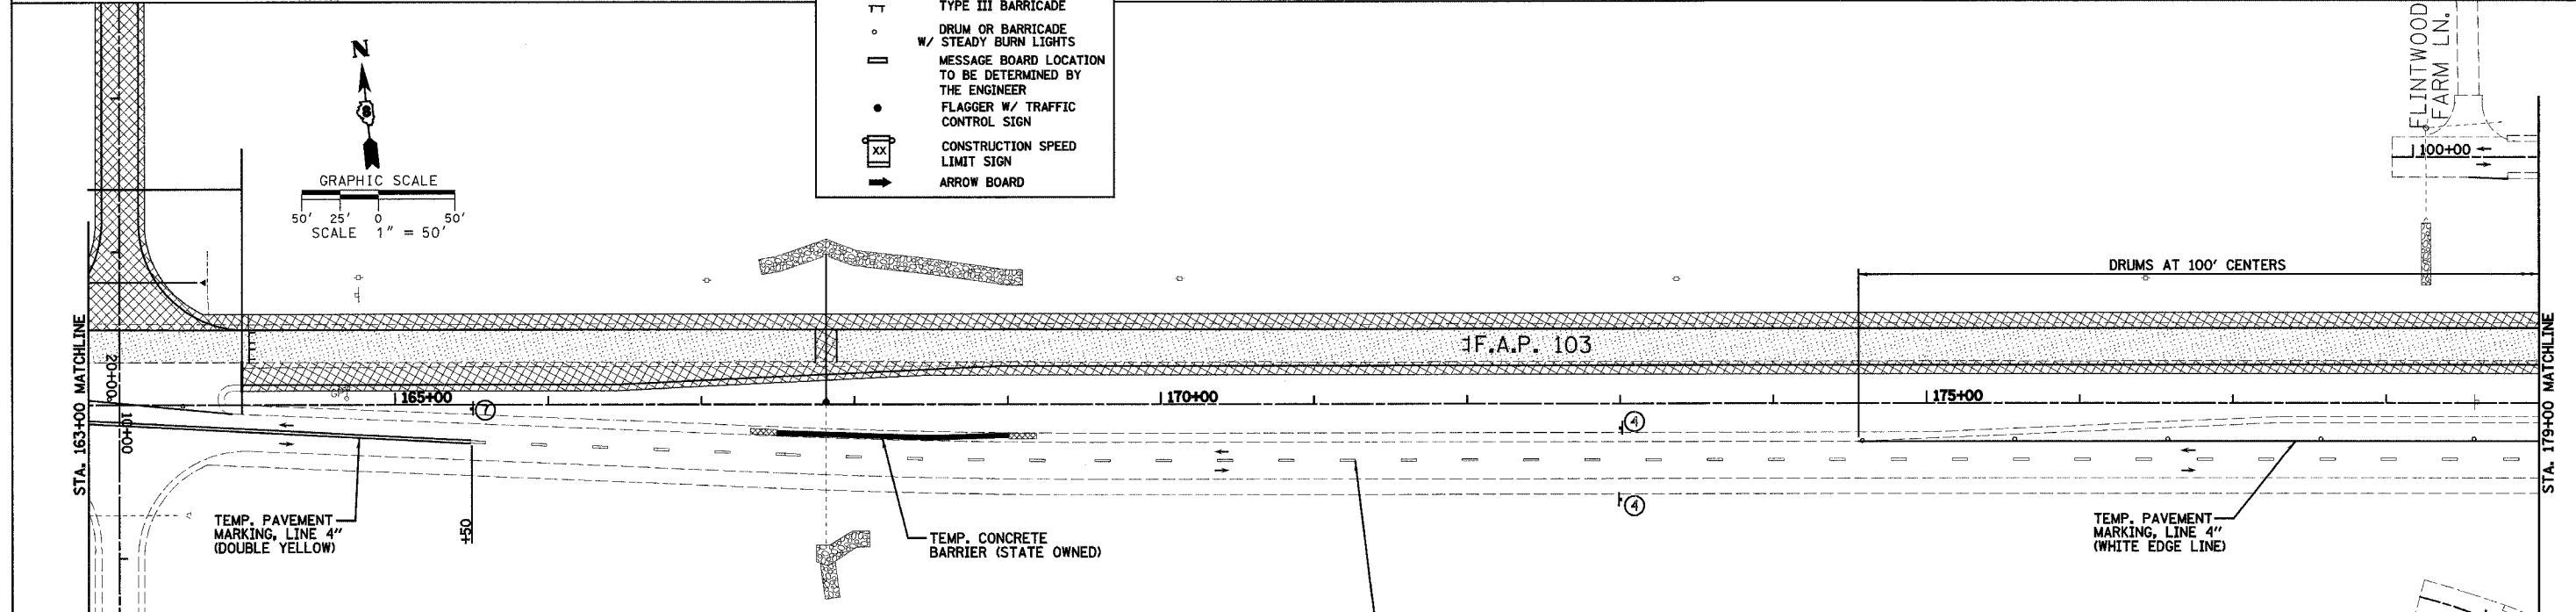

- NOTE:**
- CONTRACTOR TO REMOVE OR COVER CONFLICTING TRAFFIC CONTROL SIGNS.
  - DRUMS OR BARRICADES SHALL BE PLACED ALONG ENTRANCES AND SIDE ROADS SO THAT THEY ARE ADEQUATELY DELINEATED THROUGH THE WORK ZONE.

| REVISIONS |      |
|-----------|------|
| NAME      | DATE |
|           |      |
|           |      |
ILLINOIS DEPARTMENT OF TRANSPORTATION  
**TRAFFIC CONTROL PLAN - STAGE 2**  
**SHEET 2 OF 7**  
 F.A.P. 103 (IL. RTE. 13/15)  
 SECTION 27-1R - ST. CLAIR CO.  
 SCALE: 1" = 50'  
 DATE February 11, 2005  
 DRAWN BY CRO  
 CHECKED BY RCY

I:\2002\020285\000\civil\plan\traffic\_control\_s2.dgn 3/9/2005 4:20:09 PM