



DATE \_\_\_\_\_ BY \_\_\_\_\_  
 PLAN SURVEYED \_\_\_\_\_  
 NOTE BOOK \_\_\_\_\_  
 RT. OF WAY CHECKED \_\_\_\_\_  
 NO. \_\_\_\_\_

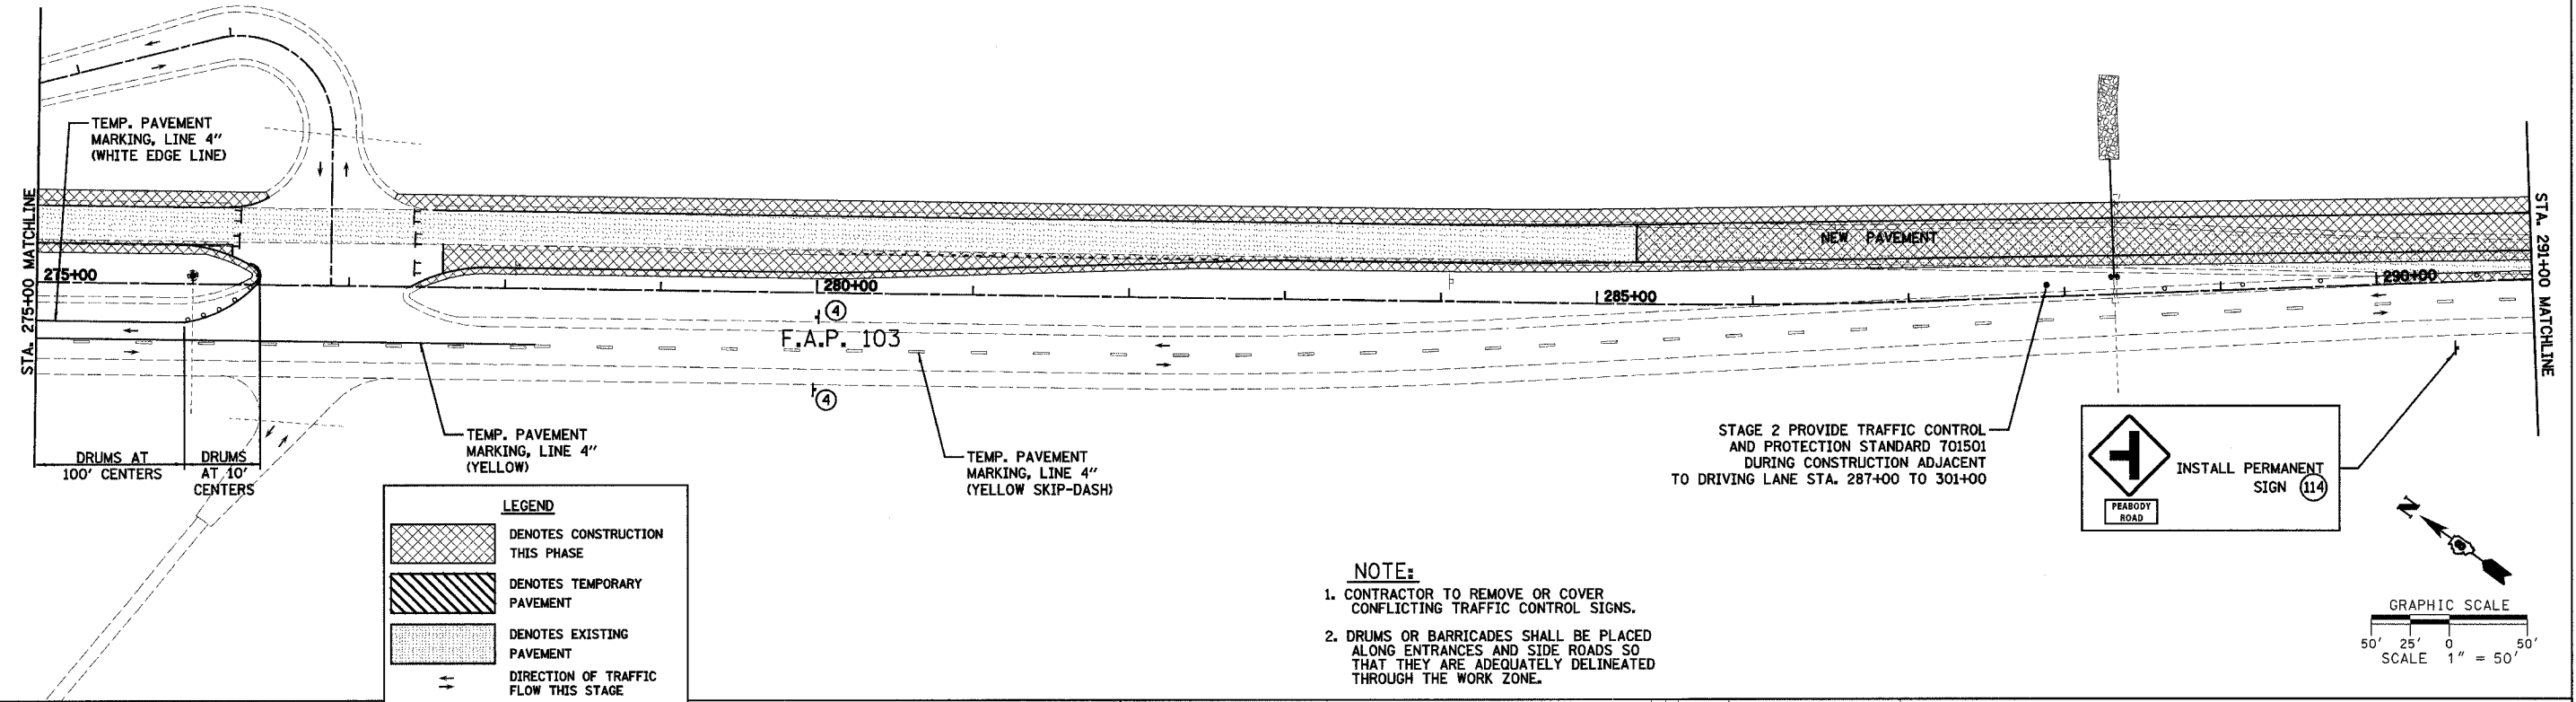

**NOTE:**

- CONTRACTOR TO REMOVE OR COVER CONFLICTING TRAFFIC CONTROL SIGNS.
- DRUMS OR BARRICADES SHALL BE PLACED ALONG ENTRANCES AND SIDE ROADS SO THAT THEY ARE ADEQUATELY DELINEATED THROUGH THE WORK ZONE.

DATE \_\_\_\_\_ BY \_\_\_\_\_  
 PLAN SURVEYED \_\_\_\_\_  
 NOTE BOOK \_\_\_\_\_  
 RT. OF WAY CHECKED \_\_\_\_\_  
 NO. \_\_\_\_\_

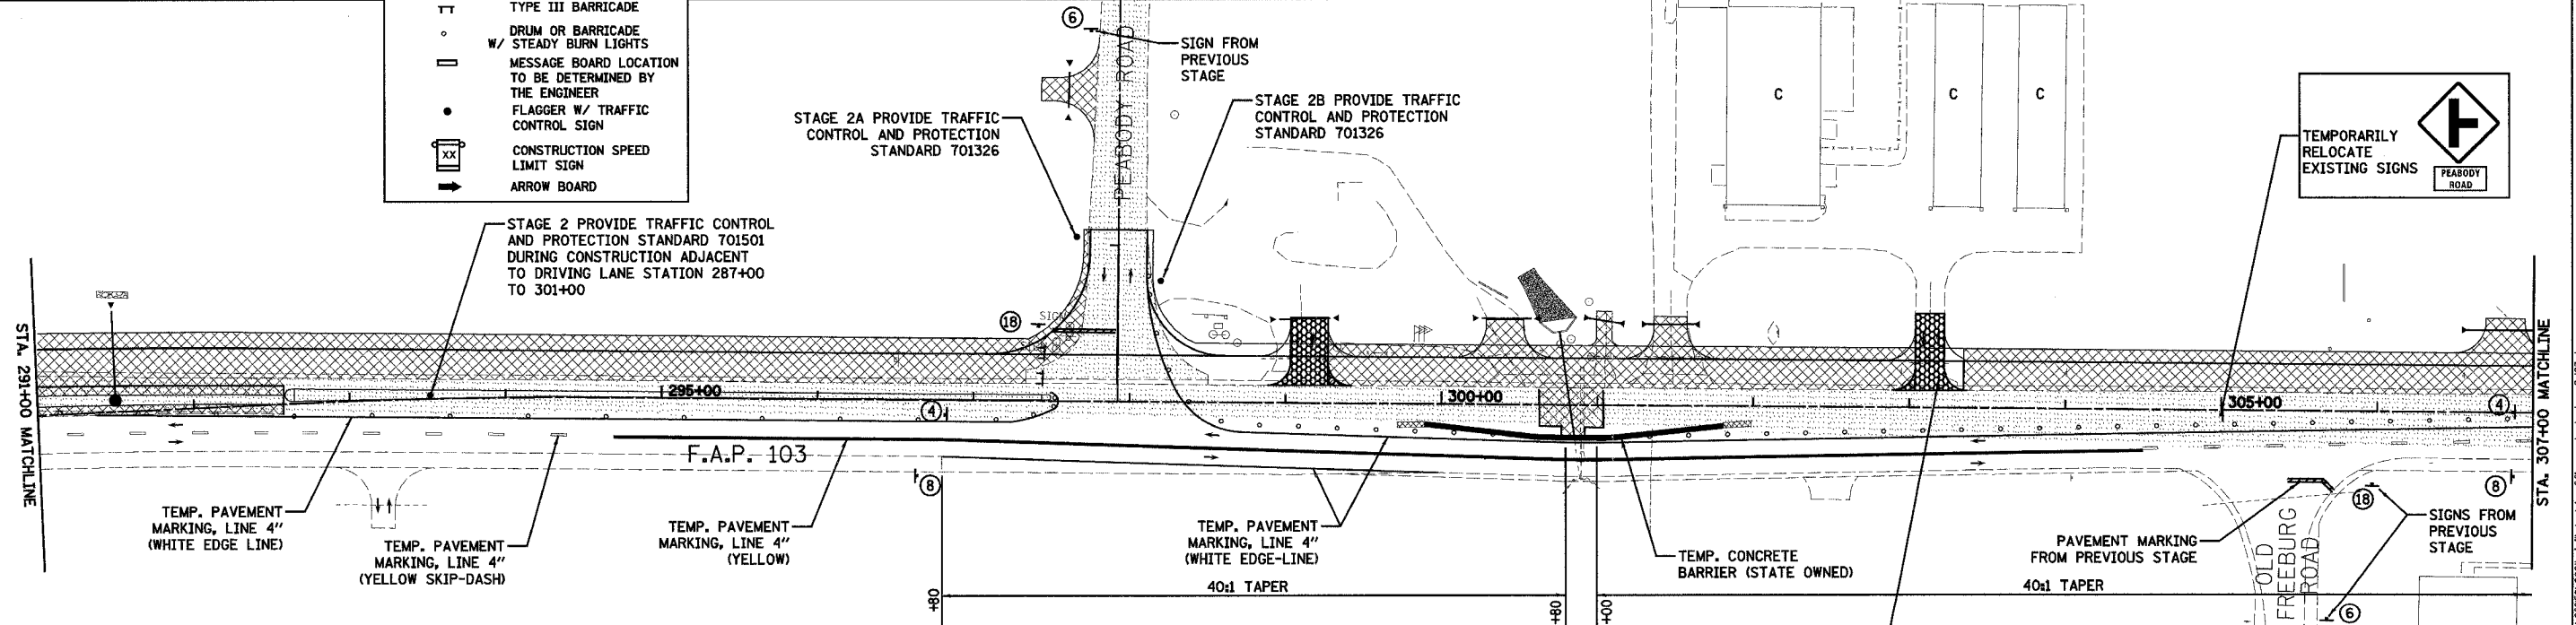

REVISIONS	NAME	DATE

ILLINOIS DEPARTMENT OF TRANSPORTATION

**TRAFFIC CONTROL PLAN - STAGE 2**

**SHEET 6 OF 7**

F.A.P. 103 (IL. RTE. 13/15)

SECTION 27-1R - ST. CLAIR CO.

SCALE: 1" = 50'

DATE February 11, 2005

DRAWN BY CRO

CHECKED BY RCY

J:\2002\020568\000\civil\gpn\Traffic\_control\_stage2.dwg 3/9/2005 14:22 PM