
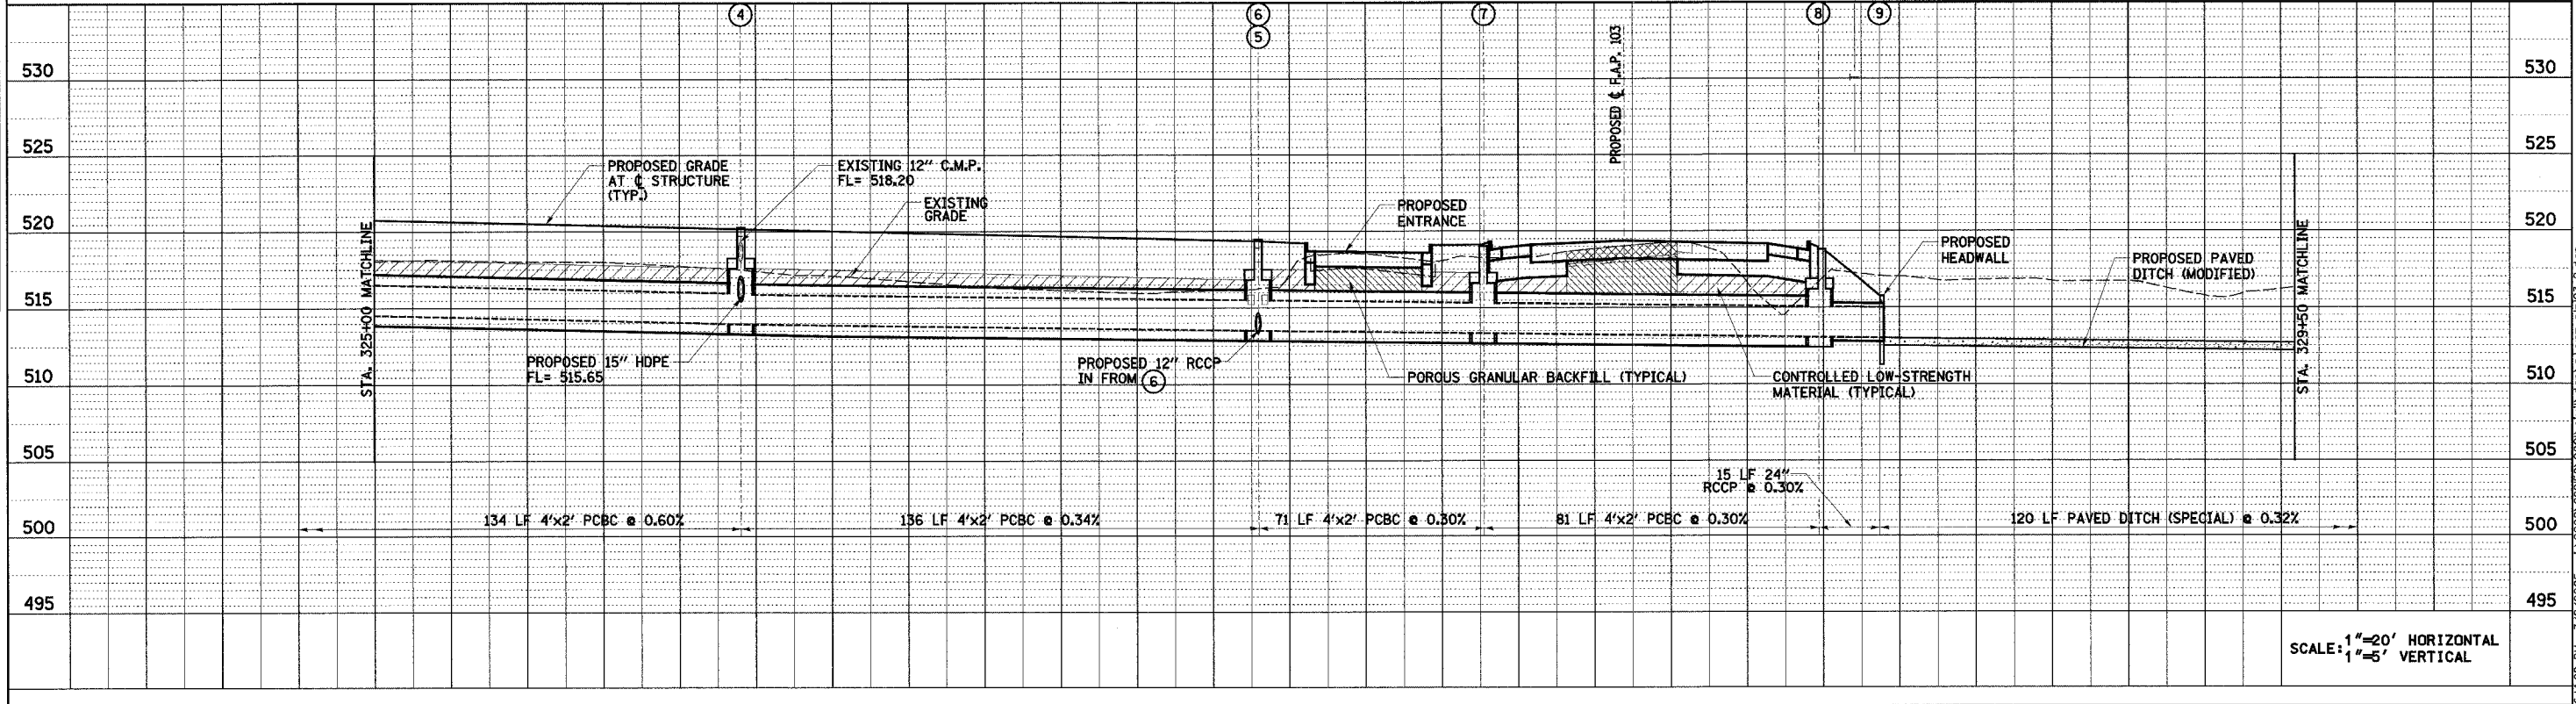
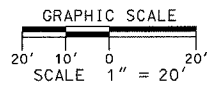
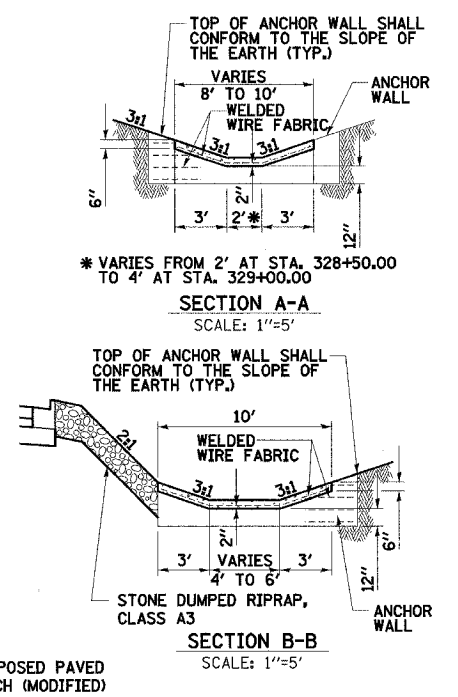


F.A.P. RTE.	SECTION	COUNTY	TOTAL SHEETS	SHEET NO.
103	27-1R	ST. CLAIR	382	115
STA.	TO STA.			
FED. ROAD DIST. NO.	ILLINOIS	FED. AID PROJECT		
CONTRACT NO. 76300				

DATE	BY
DATE	BY
DATE	BY

DATE	BY
DATE	BY
DATE	BY

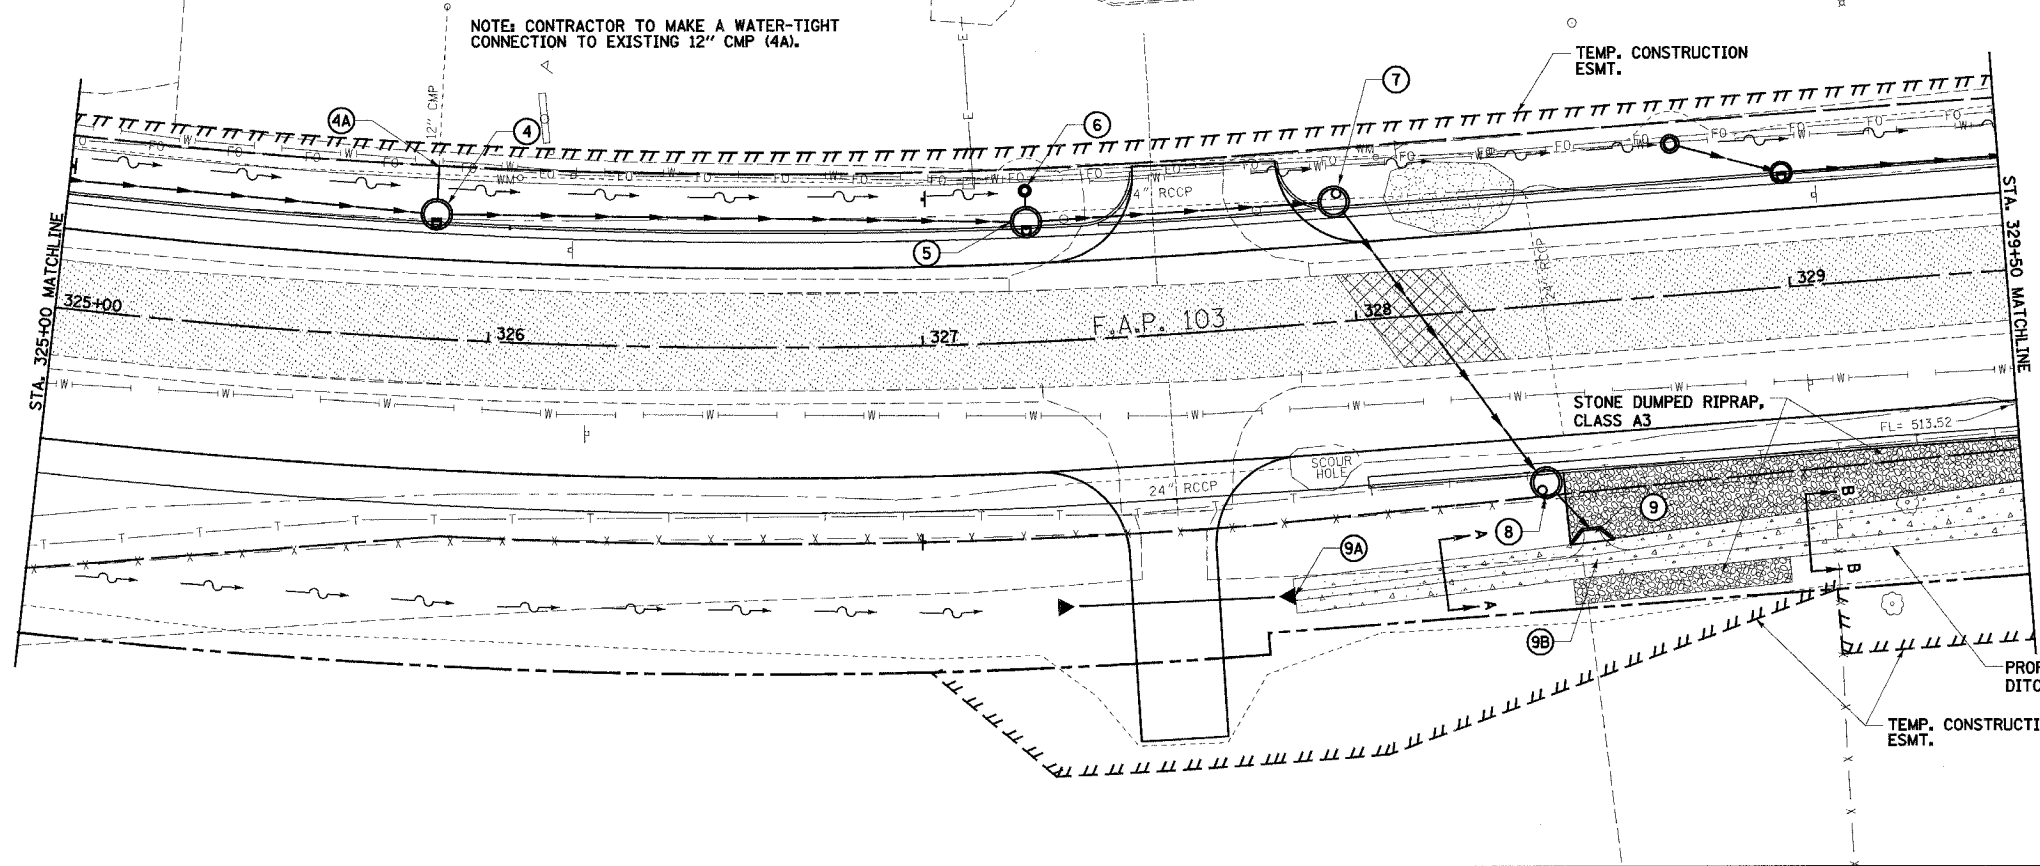

SCALE: 1"=20' HORIZONTAL
1"=5' VERTICAL

J:\2002\02058\000\GIS\DWG\storm-pn03-2.dwg 3/25/2005 6:42:29 PM