
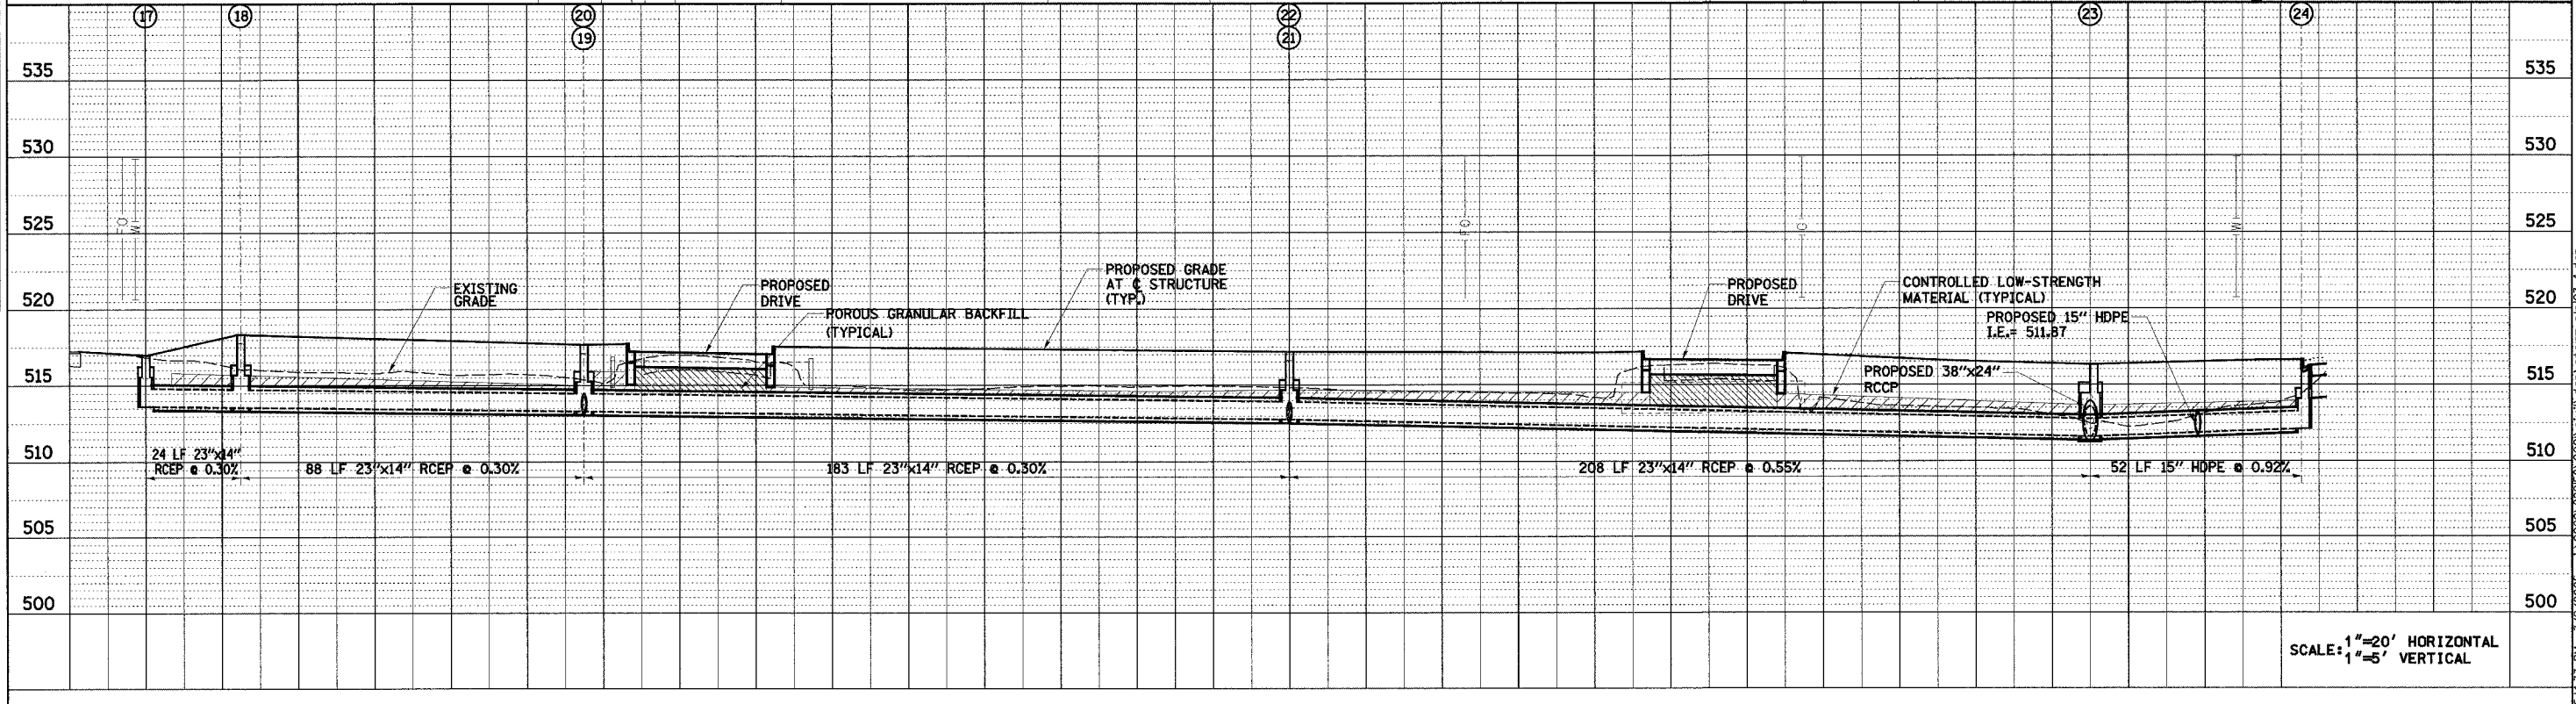
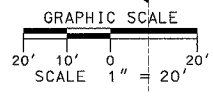


F.A.P. RTE.	SECTION	COUNTY	TOTAL SHEETS	SHEET NO.
103	27-1R	ST. CLAIR	382	117
STA.	TO STA.			
FED. ROAD DIST. NO.		ILLINOIS	FED. AID PROJECT	
CONTRACT NO. 76300				

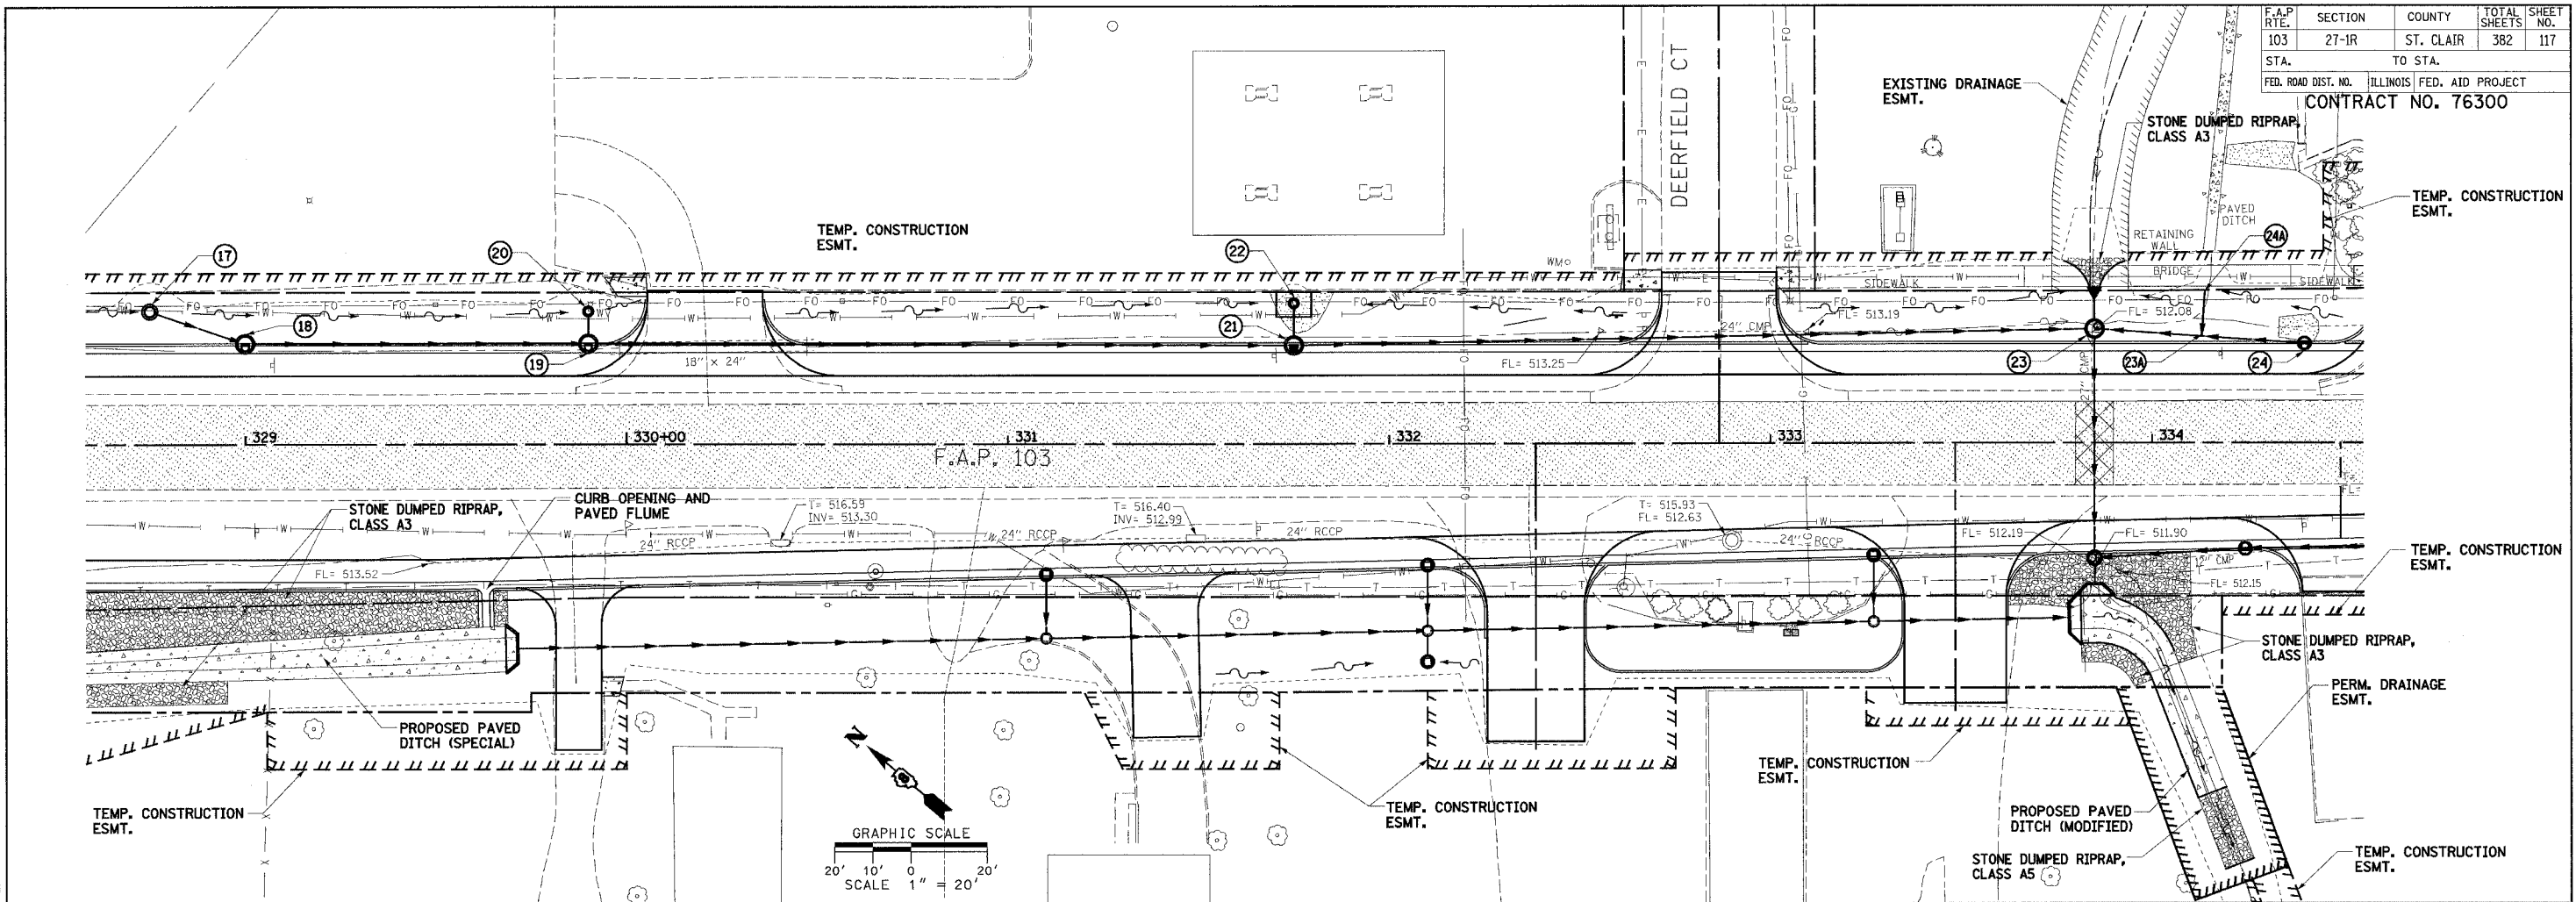

SCALE: 1"=20' HORIZONTAL
1"=5' VERTICAL

PLAN
SURVEYED BY
NOTE BOOK NO.
ALIGNMENT CHECKED
CADD FILE NAME

PROFILE
SURVEYED BY
NOTE BOOK NO.
GRADES CHECKED
STRUCTURE DATUMS CHECKED

J:\2002\020158\000\GWIN\GWIN.storm.pln103_4.dgn 3/29/2005 3:43 PM